

CLIENT  
**Southwest Properties**

**Southwest**  
*Live. Shop. Work. Play.*

Streamliner Properties Fund

COPYRIGHT:  
 Any reproduction or distribution for any purpose other than authorized by IBI Group is forbidden. Written dimensions shall have precedence over scaled dimensions. Contractors shall verify and be responsible for all dimensions and conditions on the job and IBI Group shall be informed of any variations from the dimensions and conditions shown on the drawing. Shop drawings shall be submitted to IBI Group for approval before proceeding with fabrication.

COPYRIGHT © 2009 IBI GROUP

ISSUES			
NO.	ISSUANCE	STATUS	DATE
1	Issued for SPA	IFC	March 30, 2015

PRIME CONSULTANT


**IBI** IBI GROUP ARCHITECTS  
 95 St. Clair Avenue West Suite 200  
 Toronto, ON  
 Tel: (416) 924-9966 Fax: (416) 924-9067  
 ibigroup.com

PROJECT  
**SOUTH PARK RE-DEVELOPMENT**  
 South Park St. at Sackville St.

PROJECT NO: 33207 & 37156  
 DRAWN BY: Author  
 CHKD BY: Checker  
 SCALE: 1:200  
 DATE: 2015-09-11

SHEET TITLE  
**SITE PLAN / ROOF PLAN**

SHEET NUMBER	ISSUE
<b>A001</b>	

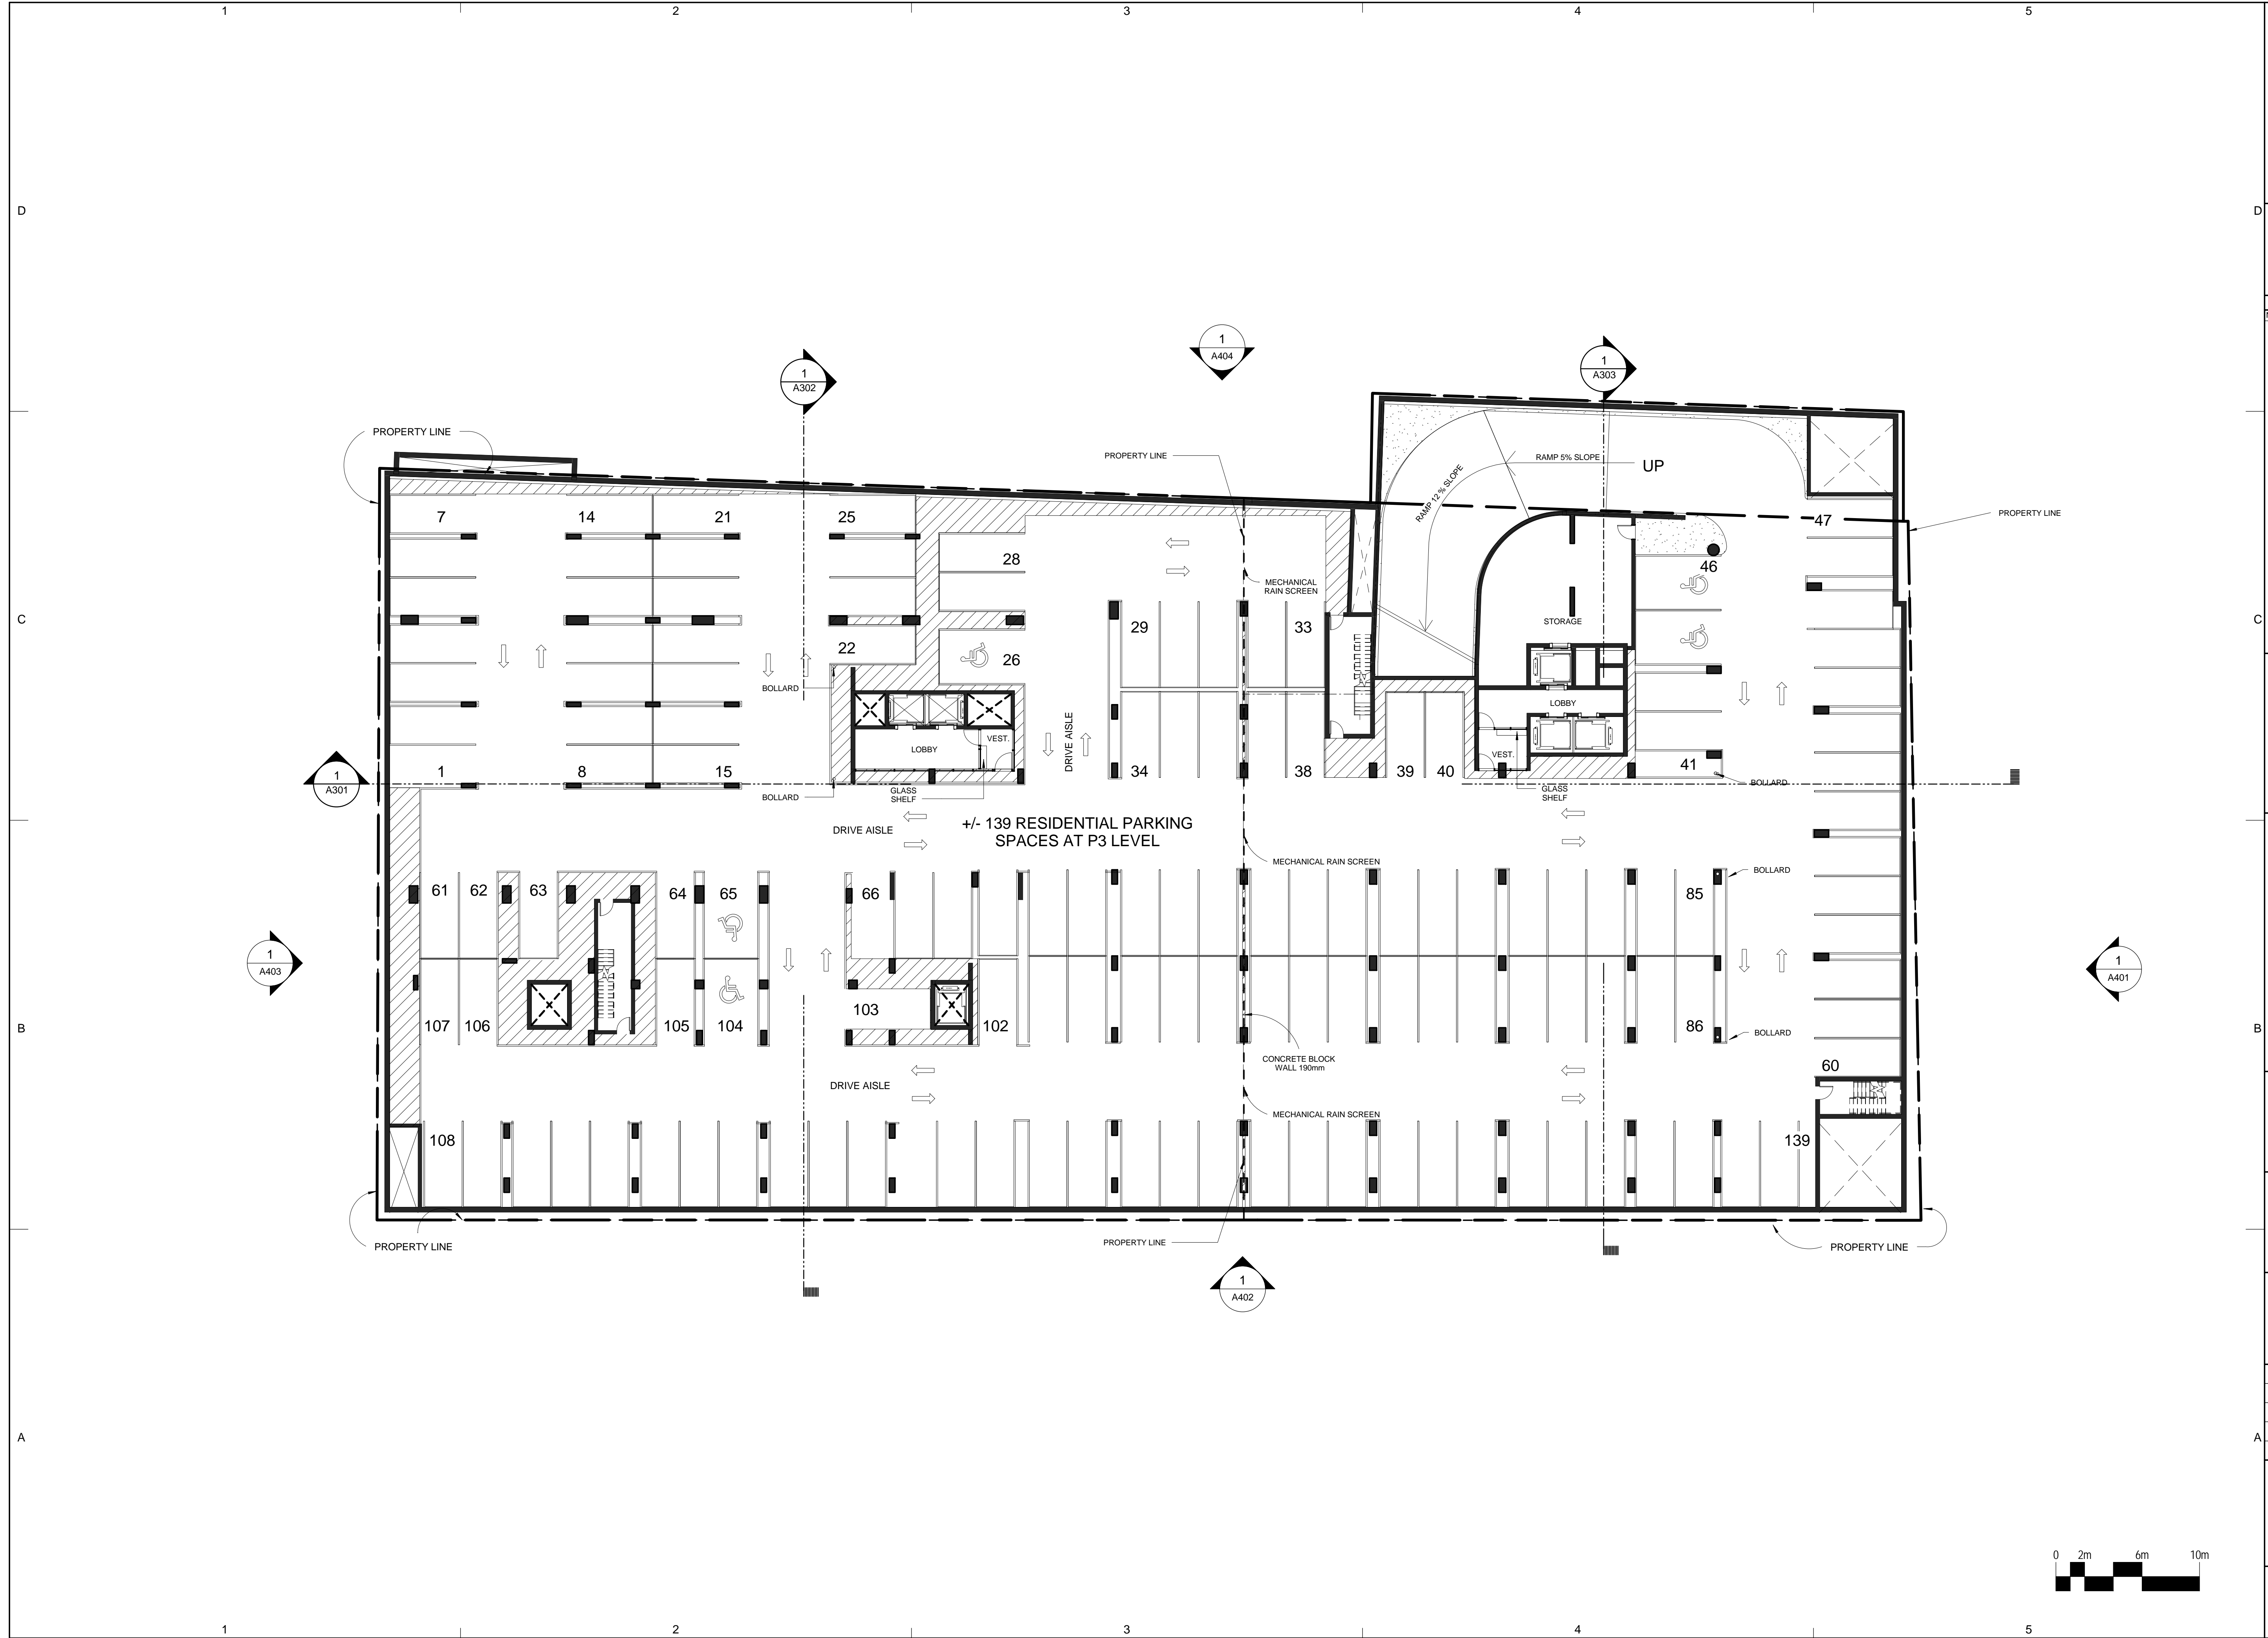

CLIENT  
**Southwest Properties**

**Southwest**  
*Live. Shop. Work. Play.*

Streamliner Properties Fund

D COPYRIGHT:  
 Any reproduction or distribution for any purpose other than authorized by IBI Group is forbidden. Written dimensions shall have precedence over scaled dimensions. Contractors shall verify and be responsible for all dimensions and conditions on the job and IBI Group shall be informed of any variations from the dimensions and conditions shown on the drawing. Shop drawings shall be submitted to IBI Group for approval before proceeding with fabrication.

ISSUES

NO.	ISSUANCE	STATUS	DATE

SEAL

PRIME CONSULTANT

**IBI** IBI GROUP ARCHITECTS  
 95 St. Clair Avenue West Suite 200  
 Toronto, ON  
 Tel: (416) 924-8966 Fax: (416) 924-8067  
 ibigroup.com


PROJECT  
**SOUTH PARK RE-DEVELOPMENT**  
 South Park St. at Sackville St.


PROJECT NO: 33207 & 37156  
 DRAWN BY: Author  
 CHKD BY: Checker  
 SCALE: 1:200  
 DATE: 2015-09-11

SHEET TITLE  
**LEVEL P3**

SHEET NUMBER  
**A101**

ISSUE

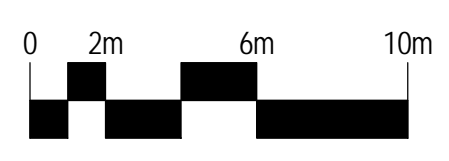

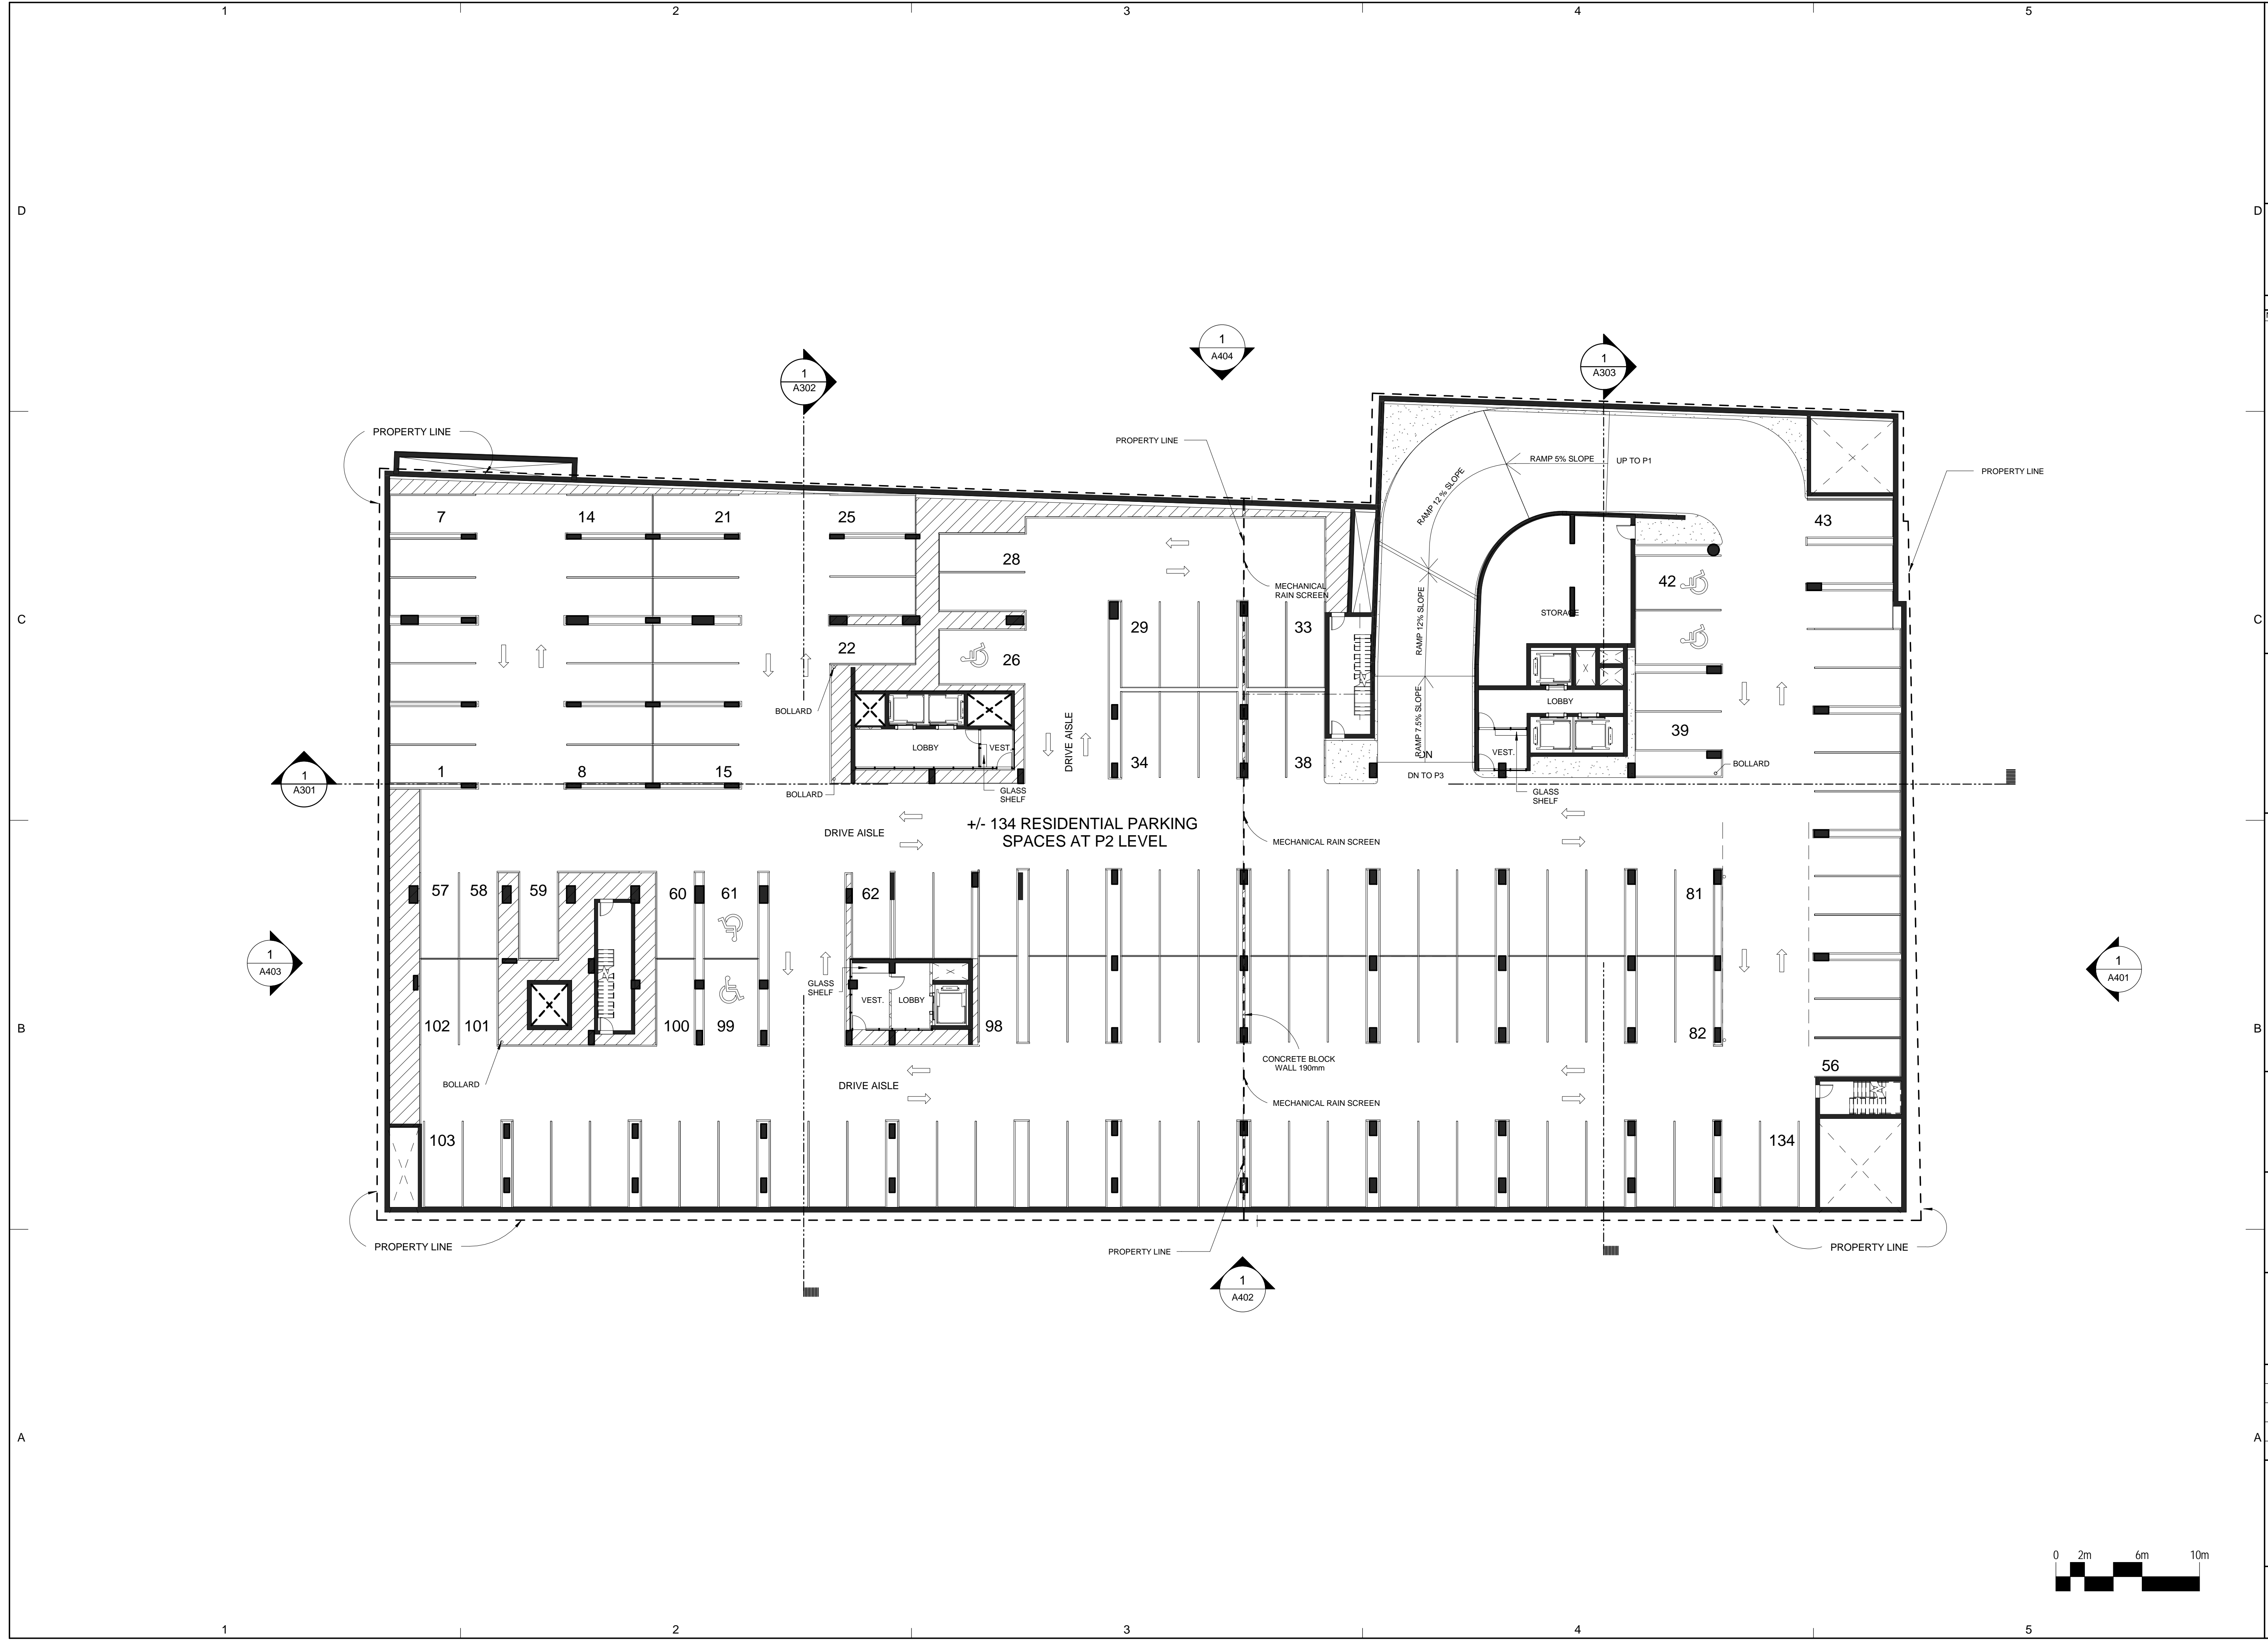

CLIENT  
**Southwest Properties**

**Southwest**  
*Live. Shop. Work. Play.*

Streamliner Properties Fund

D COPYRIGHT:  
 Any reproduction or distribution for any purpose other than authorized by IBI Group is forbidden. Written dimensions shall have precedence over scaled dimensions. Contractors shall verify and be responsible for all dimensions and conditions on the job and IBI Group shall be informed of any variations from the dimensions and conditions shown on the drawing. Shop drawings shall be submitted to IBI Group for approval before proceeding with fabrication.

COPYRIGHT © 2015 IBI GROUP

ISSUES

NO.	ISSUANCE	STATUS	DATE

SEAL

PRIME CONSULTANT

**IBI** IBI GROUP ARCHITECTS  
 95 St. Clair Avenue West Suite 200  
 Toronto, ON  
 Tel: (416) 924-9966 fax: (416) 924-9067  
 ibigroup.com


PROJECT  
**SOUTH PARK RE-DEVELOPMENT**  
 South Park St. at Sackville St.


PROJECT NO: 33207 & 37156  
 DRAWN BY: Author  
 CHKD BY: Checker  
 SCALE: 1 : 200  
 DATE: 2015-09-11

SHEET TITLE  
**LEVEL P2**

SHEET NUMBER  
**A102**

ISSUE

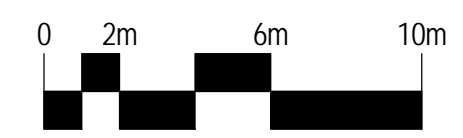

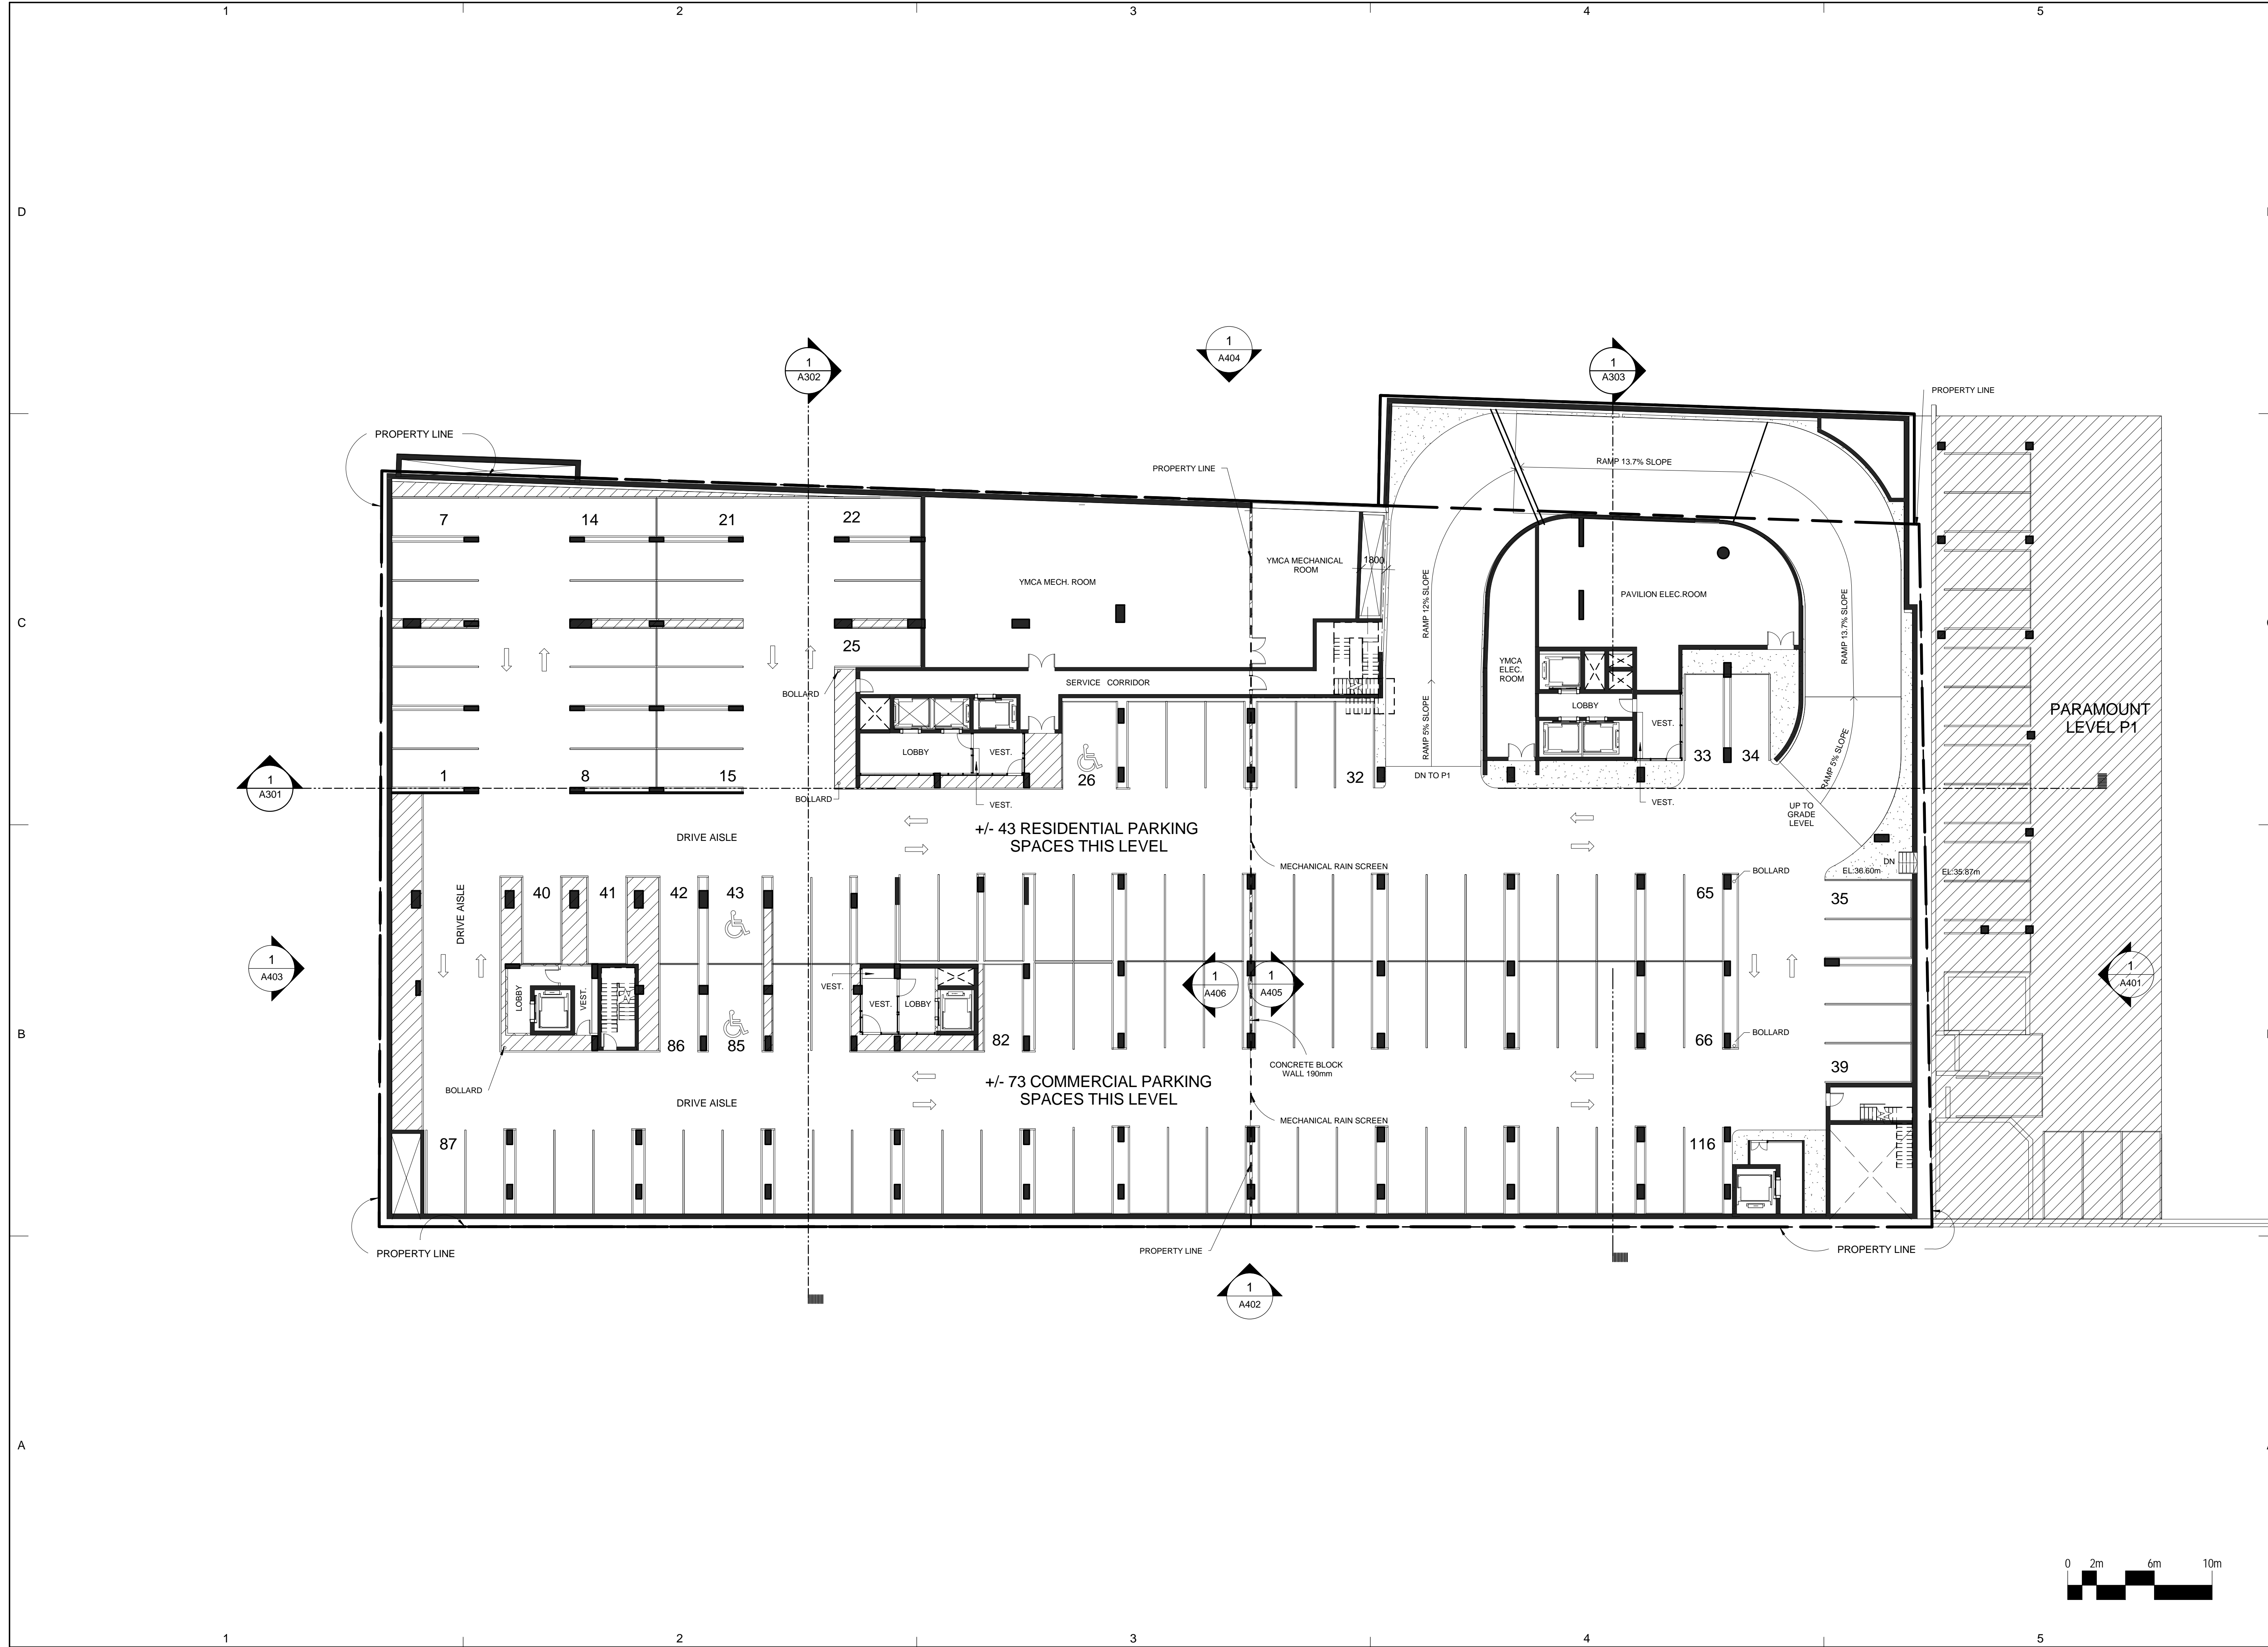

CLIENT  
**Southwest Properties**

**Southwest**  
*Live. Shop. Work. Play.*

Streamliner Properties Fund

D COPYRIGHT:  
 Any reproduction or distribution for any purpose other than authorized by IBI Group is forbidden. Written dimensions shall have precedence over scaled dimensions. Contractors shall verify and be responsible for all dimensions and conditions on the job and IBI Group shall be informed of any variations from the dimensions and conditions shown on the drawing. Shop drawings shall be submitted to IBI Group for approval before proceeding with fabrication.

ISSUES

NO.	ISSUANCE	STATUS	DATE

PRIME CONSULTANT

**IBI** IBI GROUP ARCHITECTS  
 95 St. Clair Avenue West Suite 200  
 Toronto, ON  
 Tel (416) 924-9966 fax (416) 924-9067  
 ibigroup.com


PROJECT  
**SOUTH PARK RE-DEVELOPMENT**  
 South Park St. at Sackville St.


PROJECT NO: 33207 & 37156  
 DRAWN BY: Author  
 CHKD BY: Checker  
 SCALE: 1:200  
 DATE: 2015-09-11

SHEET TITLE  
**LEVEL P1**

SHEET NUMBER  
**A103**

ISSUE

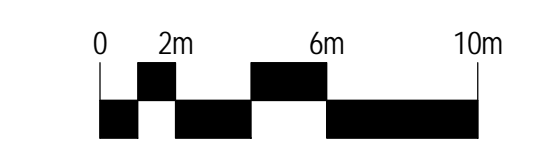

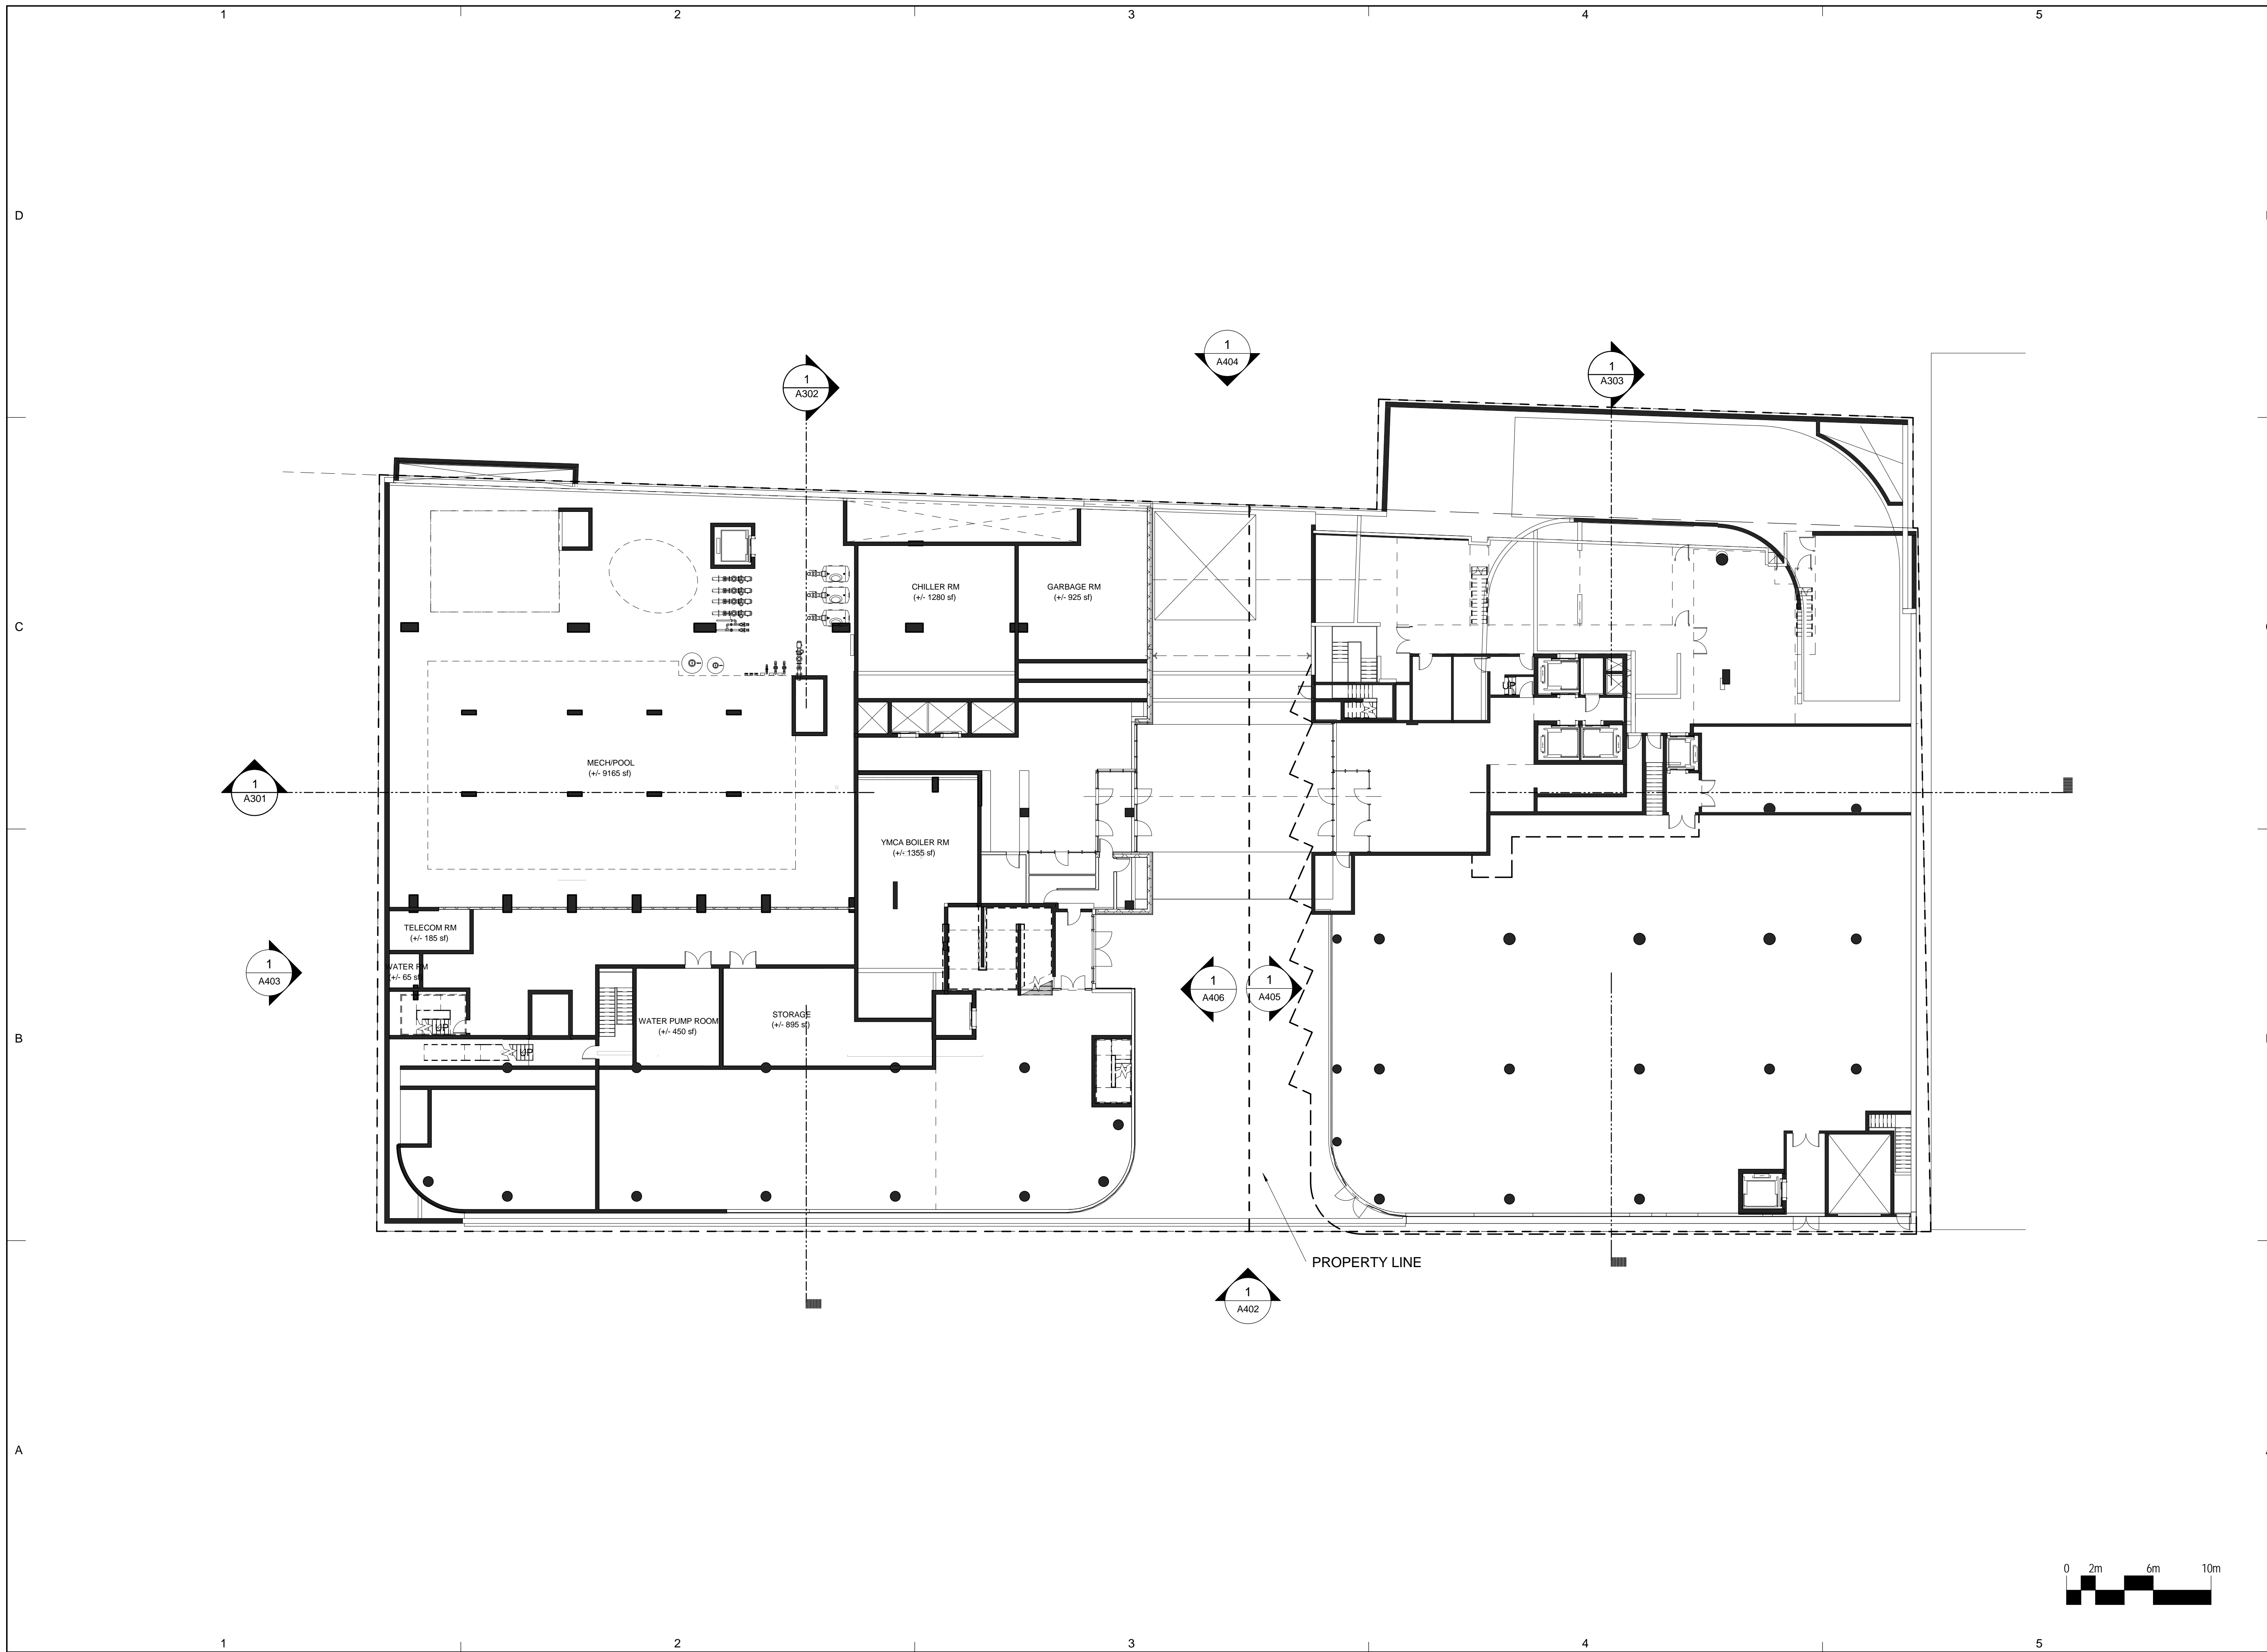

CLIENT  
**Southwest Properties**

Streamliner Properties Fund

**COPYRIGHT:**  
 Any reproduction or distribution for any purpose other than authorized by IBI Group is forbidden. Written dimensions shall have precedence over scaled dimensions. Contractors shall verify and be responsible for all dimensions and conditions on the job and IBI Group shall be informed of any variations from the dimensions and conditions shown on the drawing. Shop drawings shall be submitted to IBI Group for approval before proceeding with fabrication.

COPYRIGHT © 2009 IBI GROUP

ISSUES			
NO.	ISSUANCE	STATUS	DATE

SEAL

PRIME CONSULTANT


**IBI GROUP ARCHITECTS**  
 95 St. Clair Avenue West Suite 200  
 Toronto, ON  
 Tel (416) 924-9966 fax (416) 924-9067  
 ibigroup.com

PROJECT  
**SOUTH PARK RE-DEVELOPMENT**  
 South Park St. at Sackville St.


PROJECT NO:	33207 & 37156
DRAWN BY:	Author
CHKD BY:	Checker
SCALE:	1 : 200
DATE:	2015-09-11

SHEET TITLE  
**POOL/MECH MEZZ.**

SHEET NUMBER	ISSUE
<b>A103M</b>	

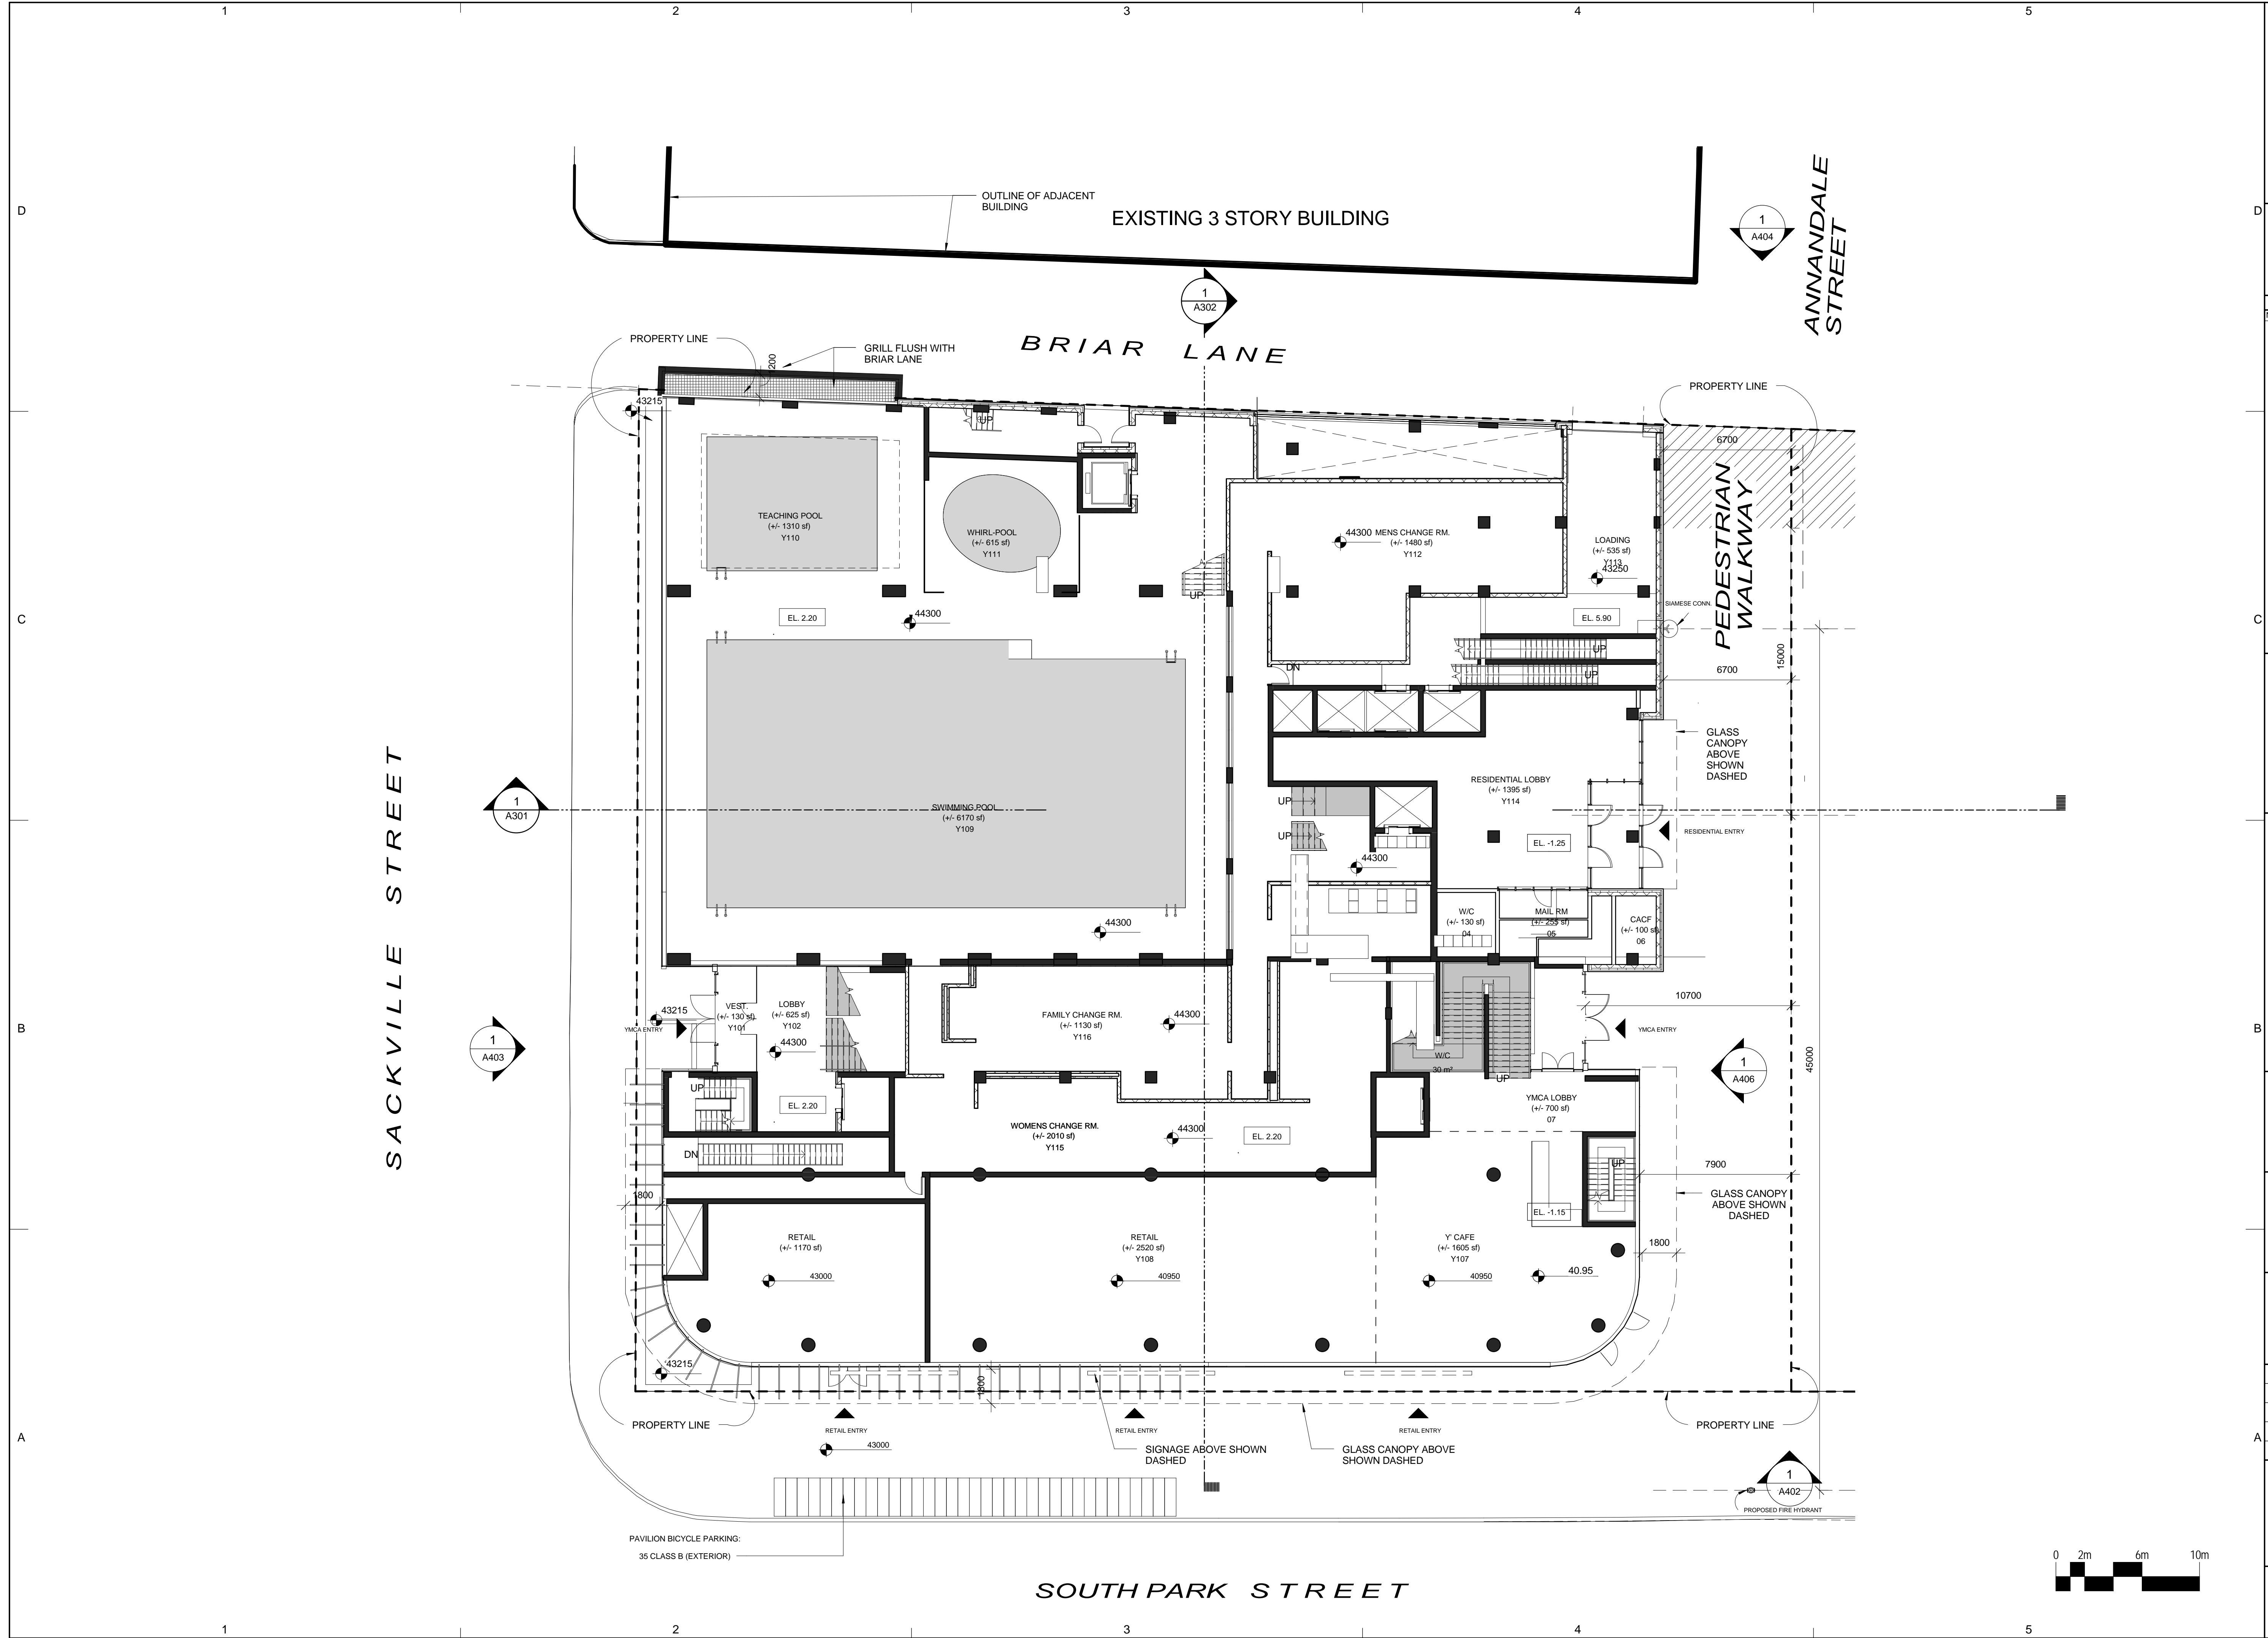

CLIENT	
Southwest Properties	
Streamliner Properties Fund	
COPYRIGHT:	
<small>Any reproduction or distribution for any purpose other than authorized by IBI Group is forbidden. Written dimensions shall have precedence over scaled dimensions. Contractors shall verify and be responsible for all dimensions and conditions on the job and IBI Group shall be informed of any variations from the dimensions and conditions shown on the drawing. Shop drawings shall be submitted to IBI Group for approval before proceeding with fabrication.</small>	
COPYRIGHT © 2009 IBI GROUP	
ISSUES	
NO.	ISSUANCE   STATUS   DATE
SEAL	
PRIME CONSULTANT	
<b>IBI GROUP ARCHITECTS</b> <small>95 St. Clair Avenue West Suite 200          Toronto, ON          tel (416) 924-9966 fax (416) 924-9067          ibigroup.com</small>	
PROJECT	
<b>SOUTH PARK RE-DEVELOPMENT</b> South Park St. at Sackville St.	
PROJECT NO: 33207 & 37156	
DRAWN BY: Author	
CHKD BY: Checker	
SCALE: 1:150	
DATE: 2015-09-11	
SHEET TITLE	
<b>PAVILION - LEVEL 1</b>	
SHEET NUMBER	ISSUE
<b>A104N</b>	

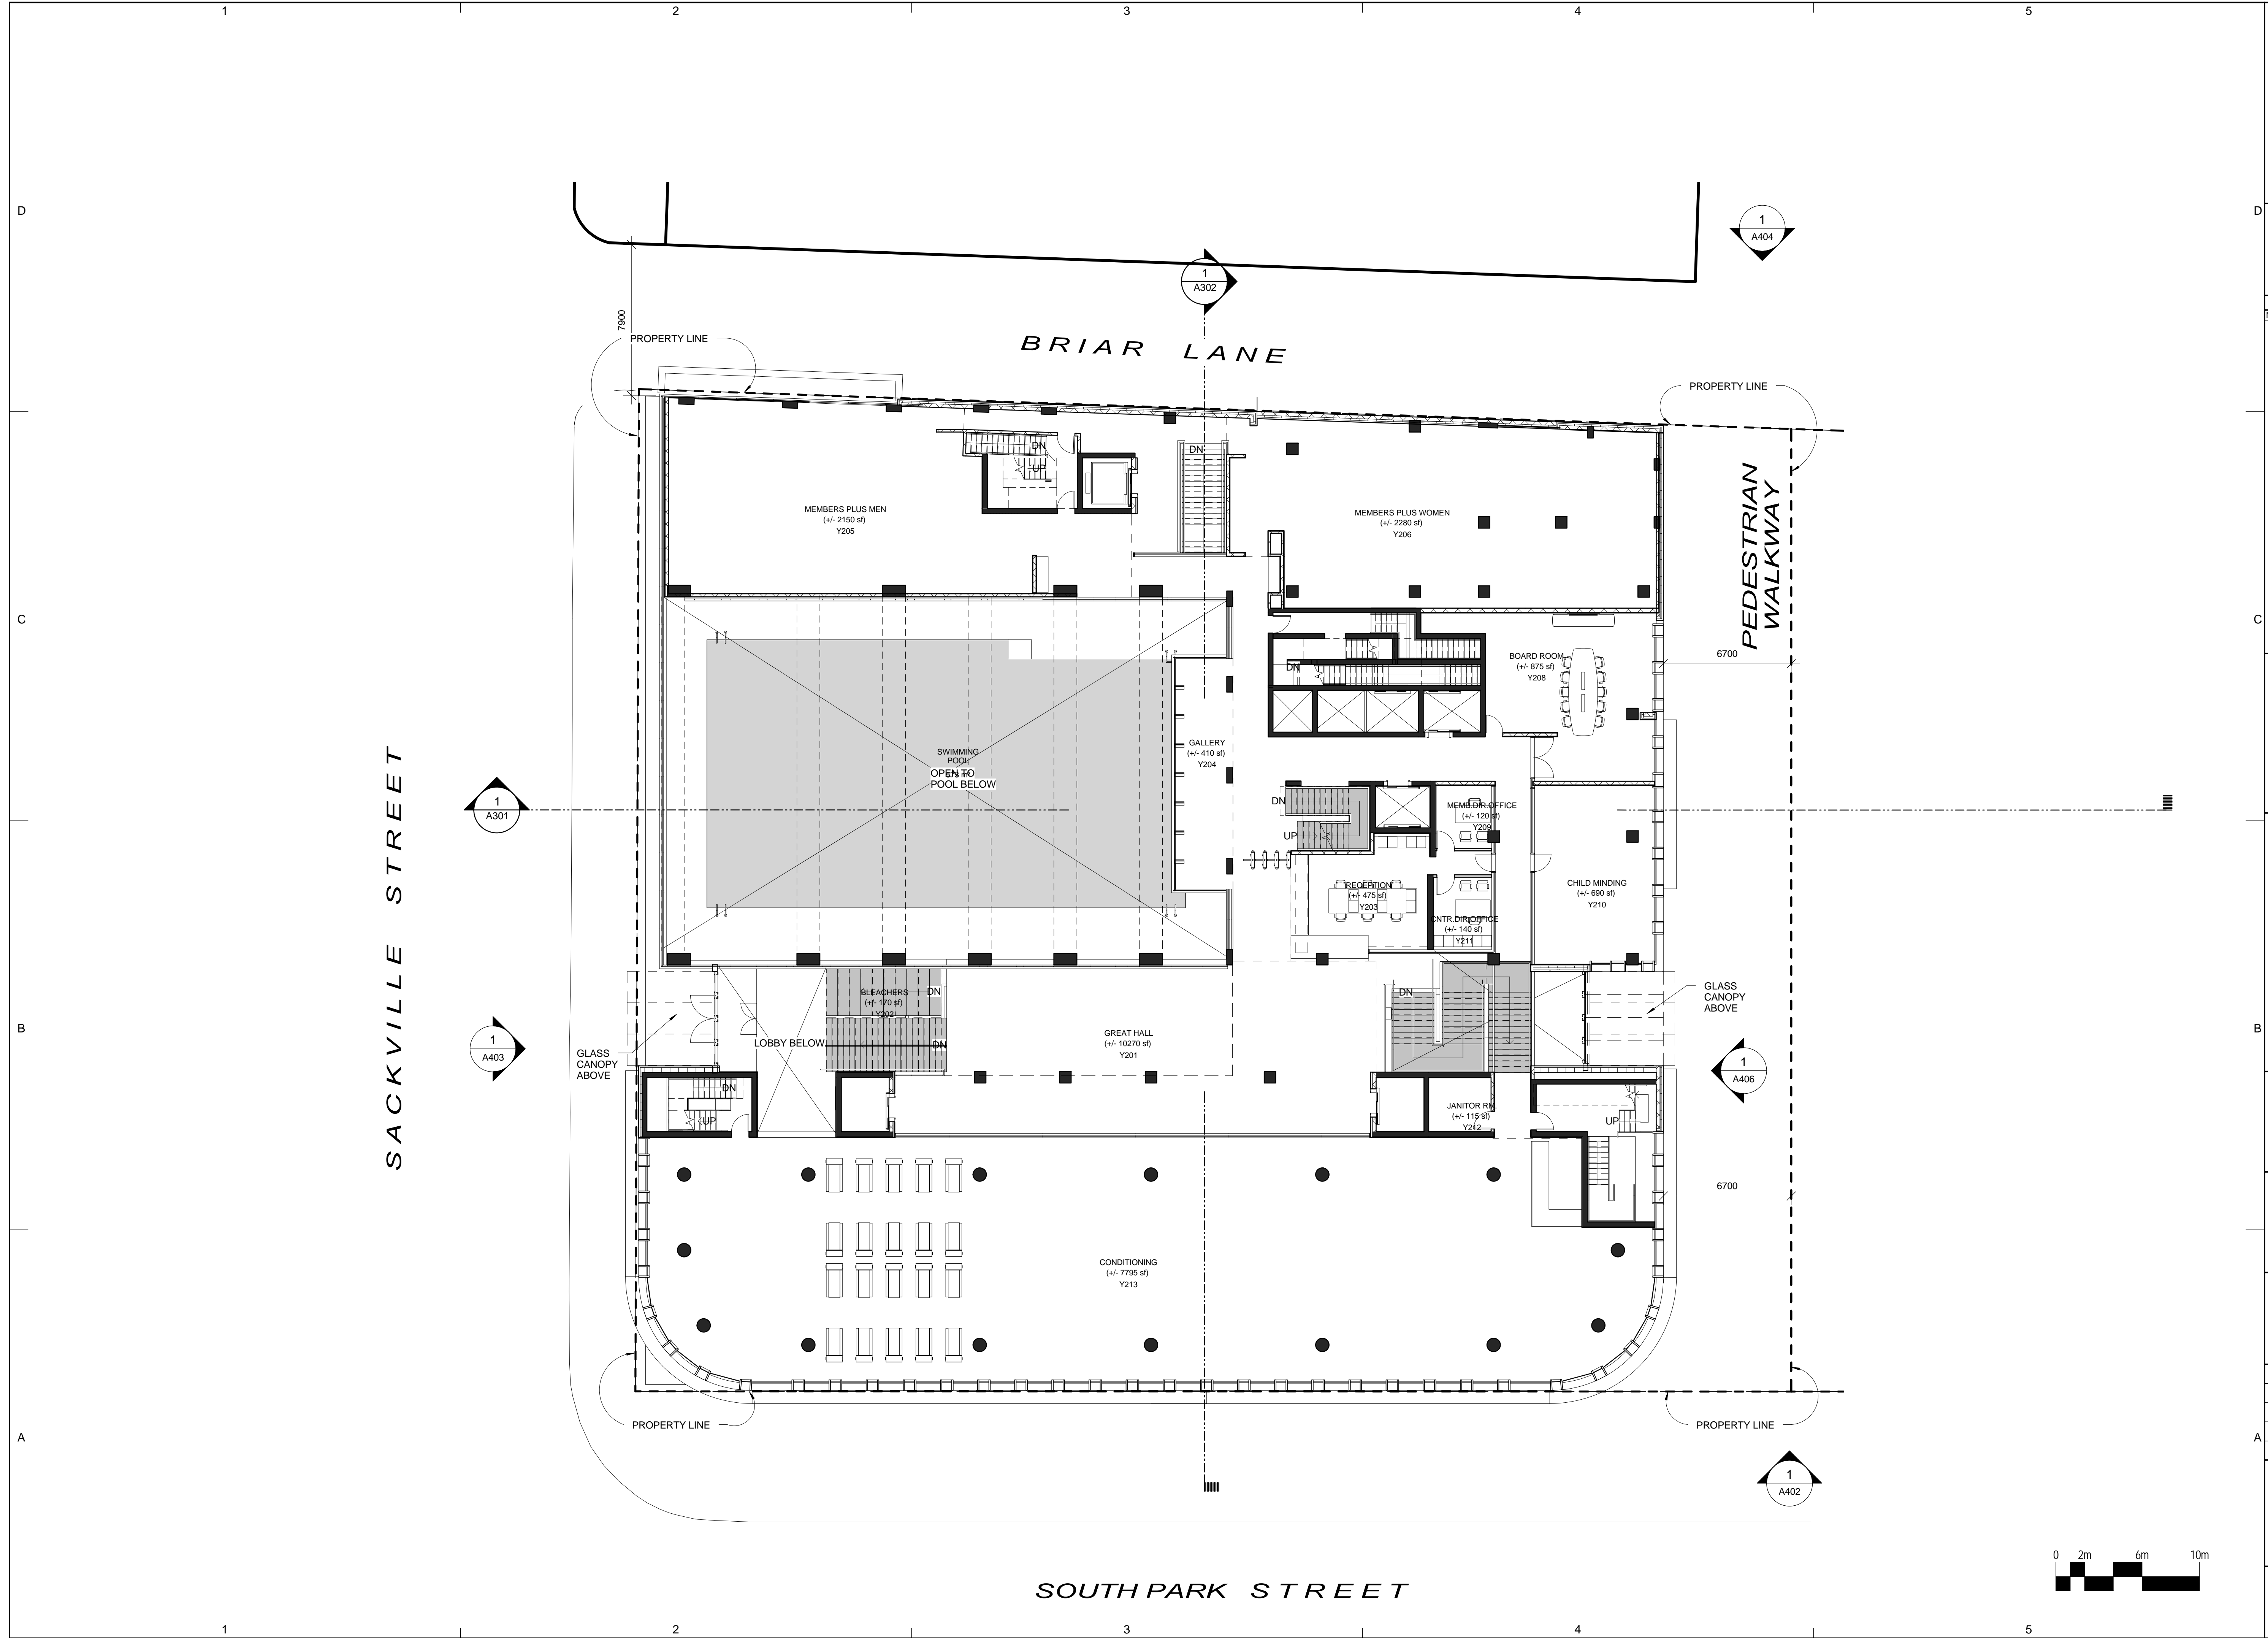

CLIENT  
Southwest Properties



Streamliner Properties Fund


**COPYRIGHT:**  
Any reproduction or distribution for any purpose other than authorized by IBI Group is forbidden. Written dimensions shall have precedence over scaled dimensions. Contractors shall verify and be responsible for all dimensions and conditions on the job and IBI Group shall be informed of any variations from the dimensions and conditions shown on the drawing. Shop drawings shall be submitted to IBI Group for approval before proceeding with fabrication.

COPYRIGHT © 2009 IBI GROUP

**ISSUES**

NO.	ISSUANCE	STATUS	DATE

SEAL

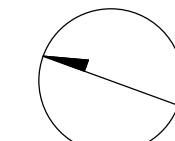

PRIME CONSULTANT



**PROJECT**  
SOUTH PARK  
RE-DEVELOPMENT  
South Park St. at Sackville St.


PROJECT NO: 33207 & 37156  
DRAWN BY: Author  
CHKD BY: Checker  
SCALE: 1:150  
DATE: 2015-09-11


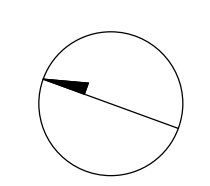

SHEET TITLE  
PAVILION - LEVEL 2


SHEET NUMBER  
A105N


ISSUE


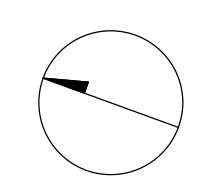


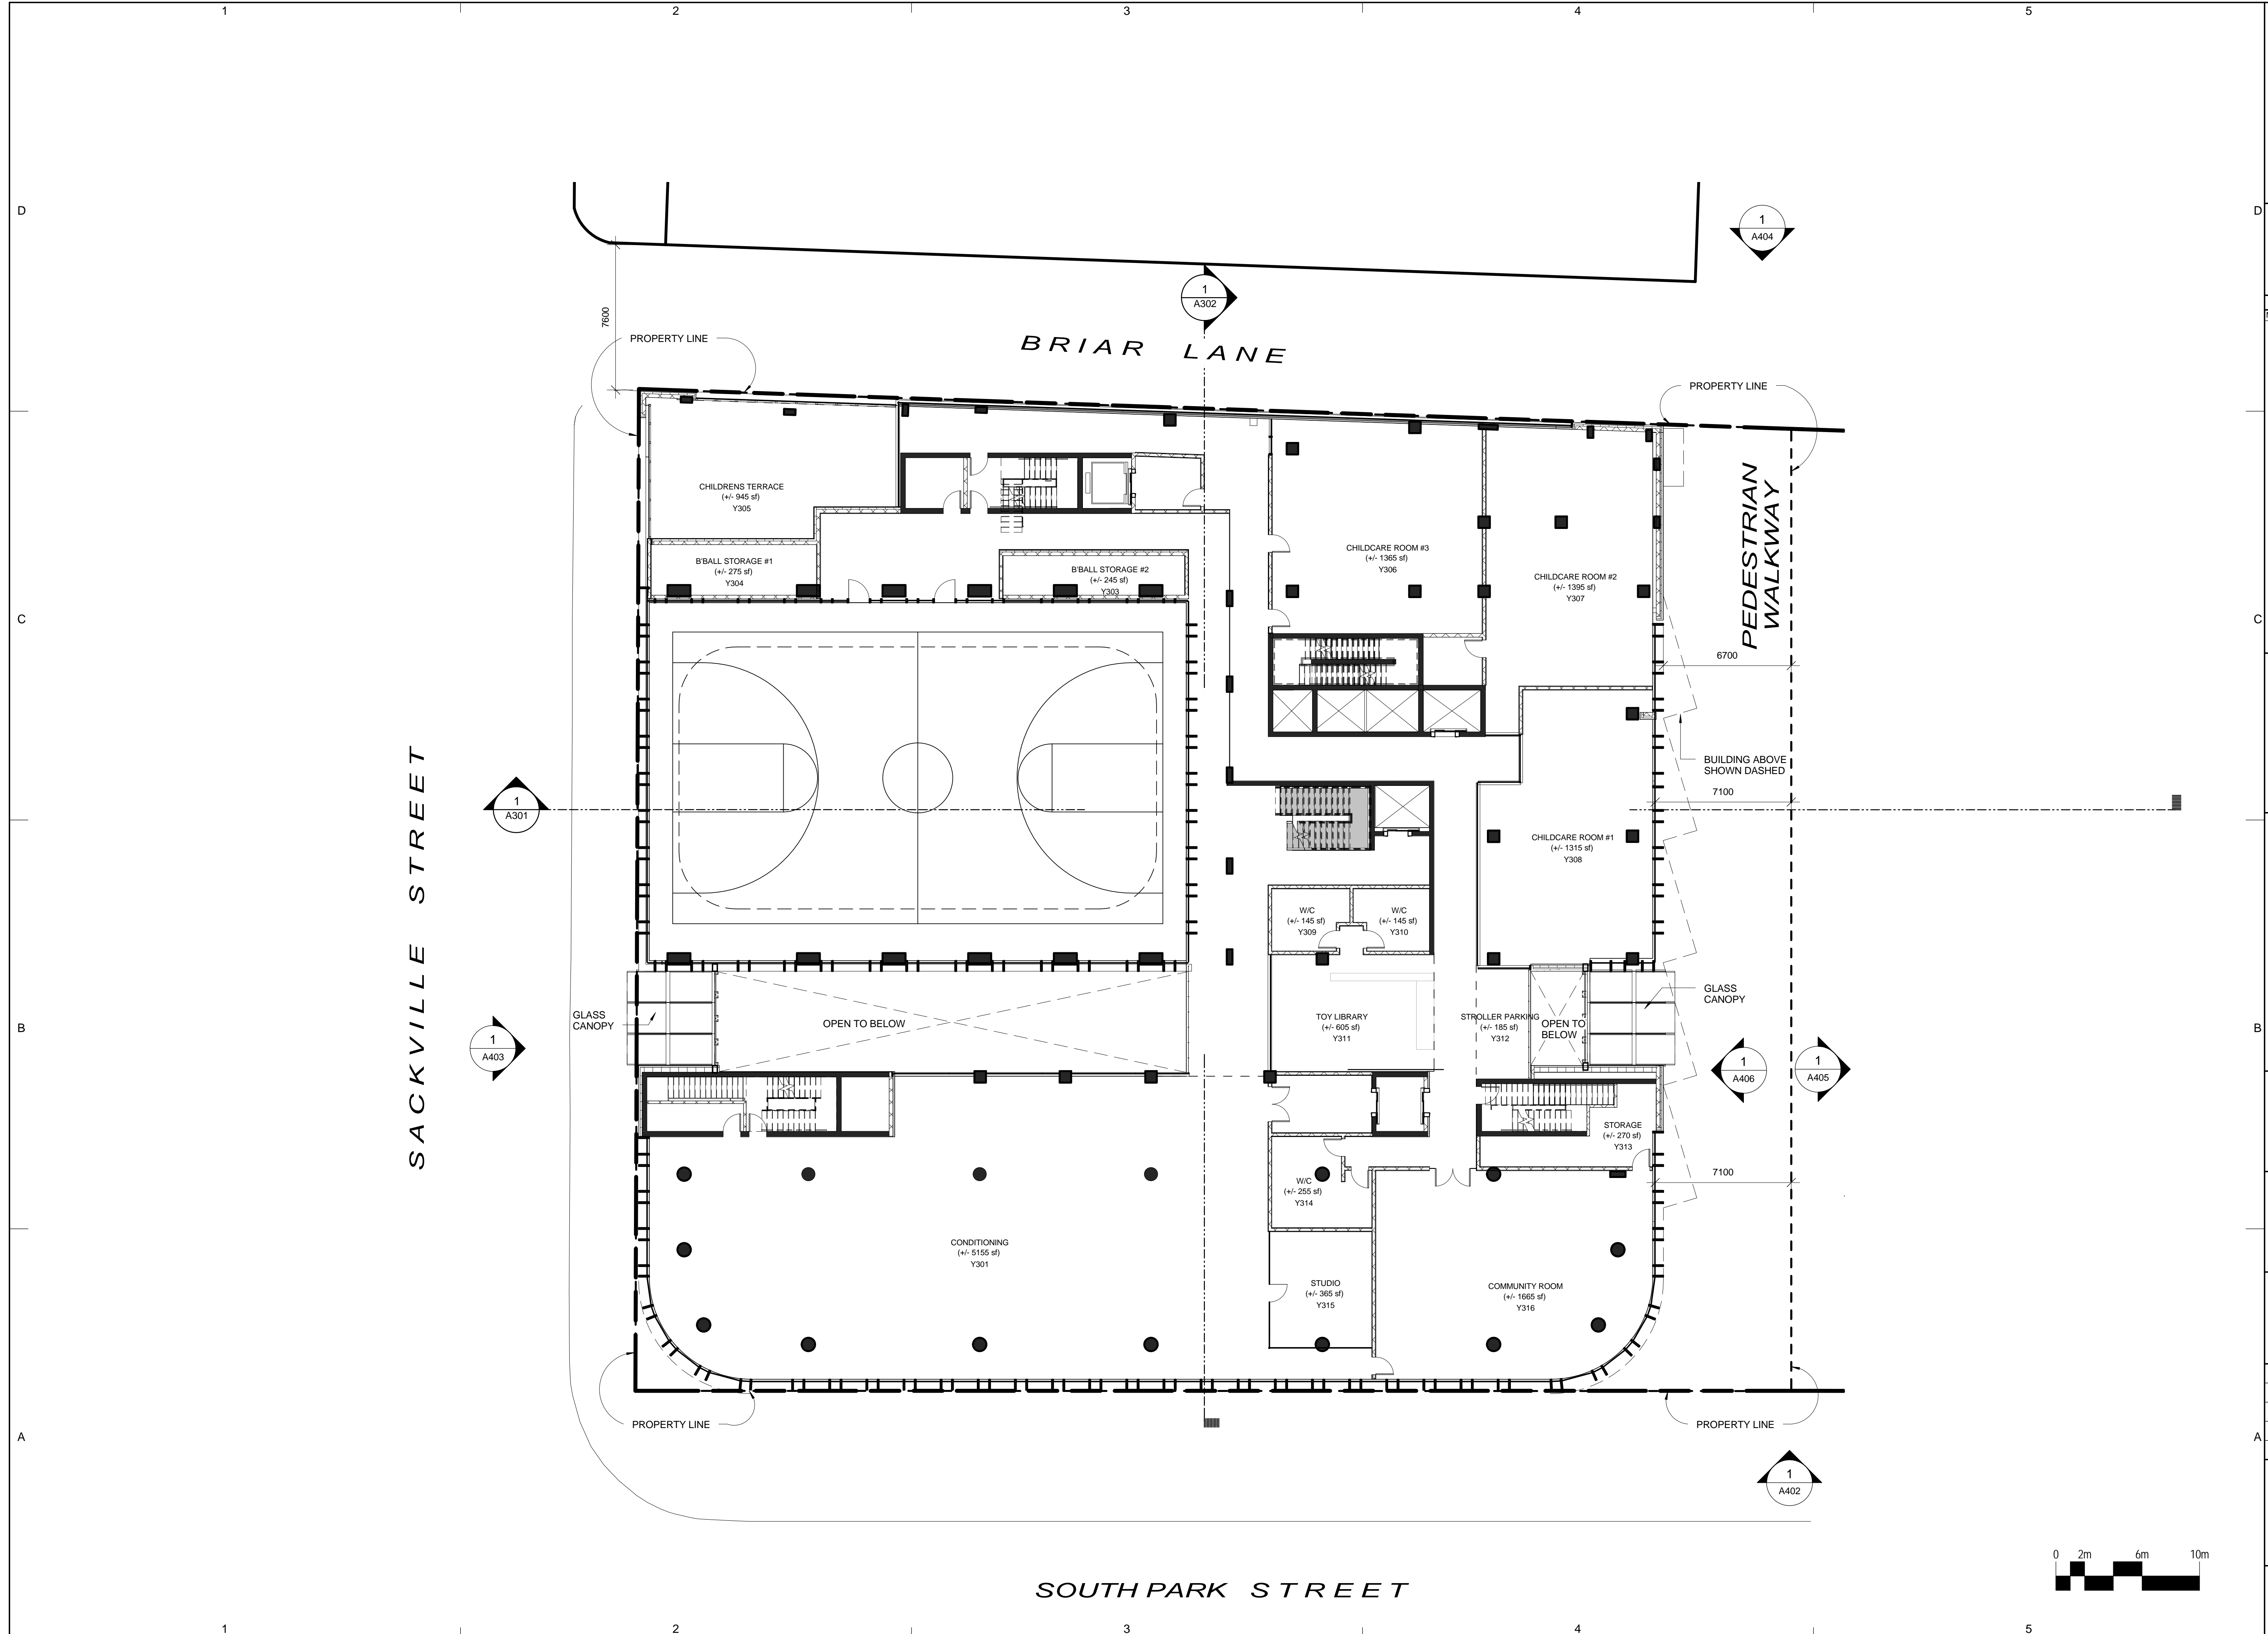
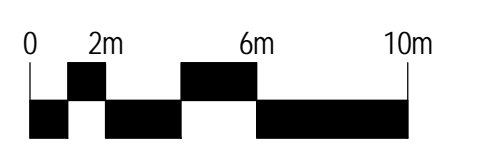



CLIENT	
Southwest Properties	
 Live. Shop. Work. Play.	
Streamliner Properties Fund	
COPYRIGHT:	
<small>Any reproduction or distribution for any purpose other than authorized by IBI Group is forbidden. Written dimensions shall have precedence over scaled dimensions. Contractors shall verify and be responsible for all dimensions and conditions on the job and IBI Group shall be informed of any variations from the dimensions and conditions shown on the drawing. Shop drawings shall be submitted to IBI Group for approval before proceeding with fabrication.</small>	
COPYRIGHT © 2009 IBI GROUP	
ISSUES	
NO.	ISSUANCE   STATUS   DATE
SEAL	
	
PRIME CONSULTANT	
 <b>IBI GROUP ARCHITECTS</b> 95 St. Clair Avenue West Suite 200 Toronto, ON tel (416) 924-8966 fax (416) 924-9067 ibigroup.com	
PROJECT	
<b>SOUTH PARK RE-DEVELOPMENT</b> South Park St. at Sackville St.	
PROJECT NO:	33207 & 37156
DRAWN BY:	Author
CHKD BY:	Checker
SCALE:	1 : 150
DATE:	2015-09-11
SHEET TITLE	
<b>PAVILION - LEVEL 3</b>	
SHEET NUMBER	ISSUE
<b>A107N</b>	

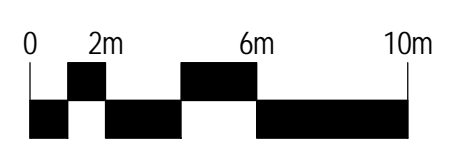

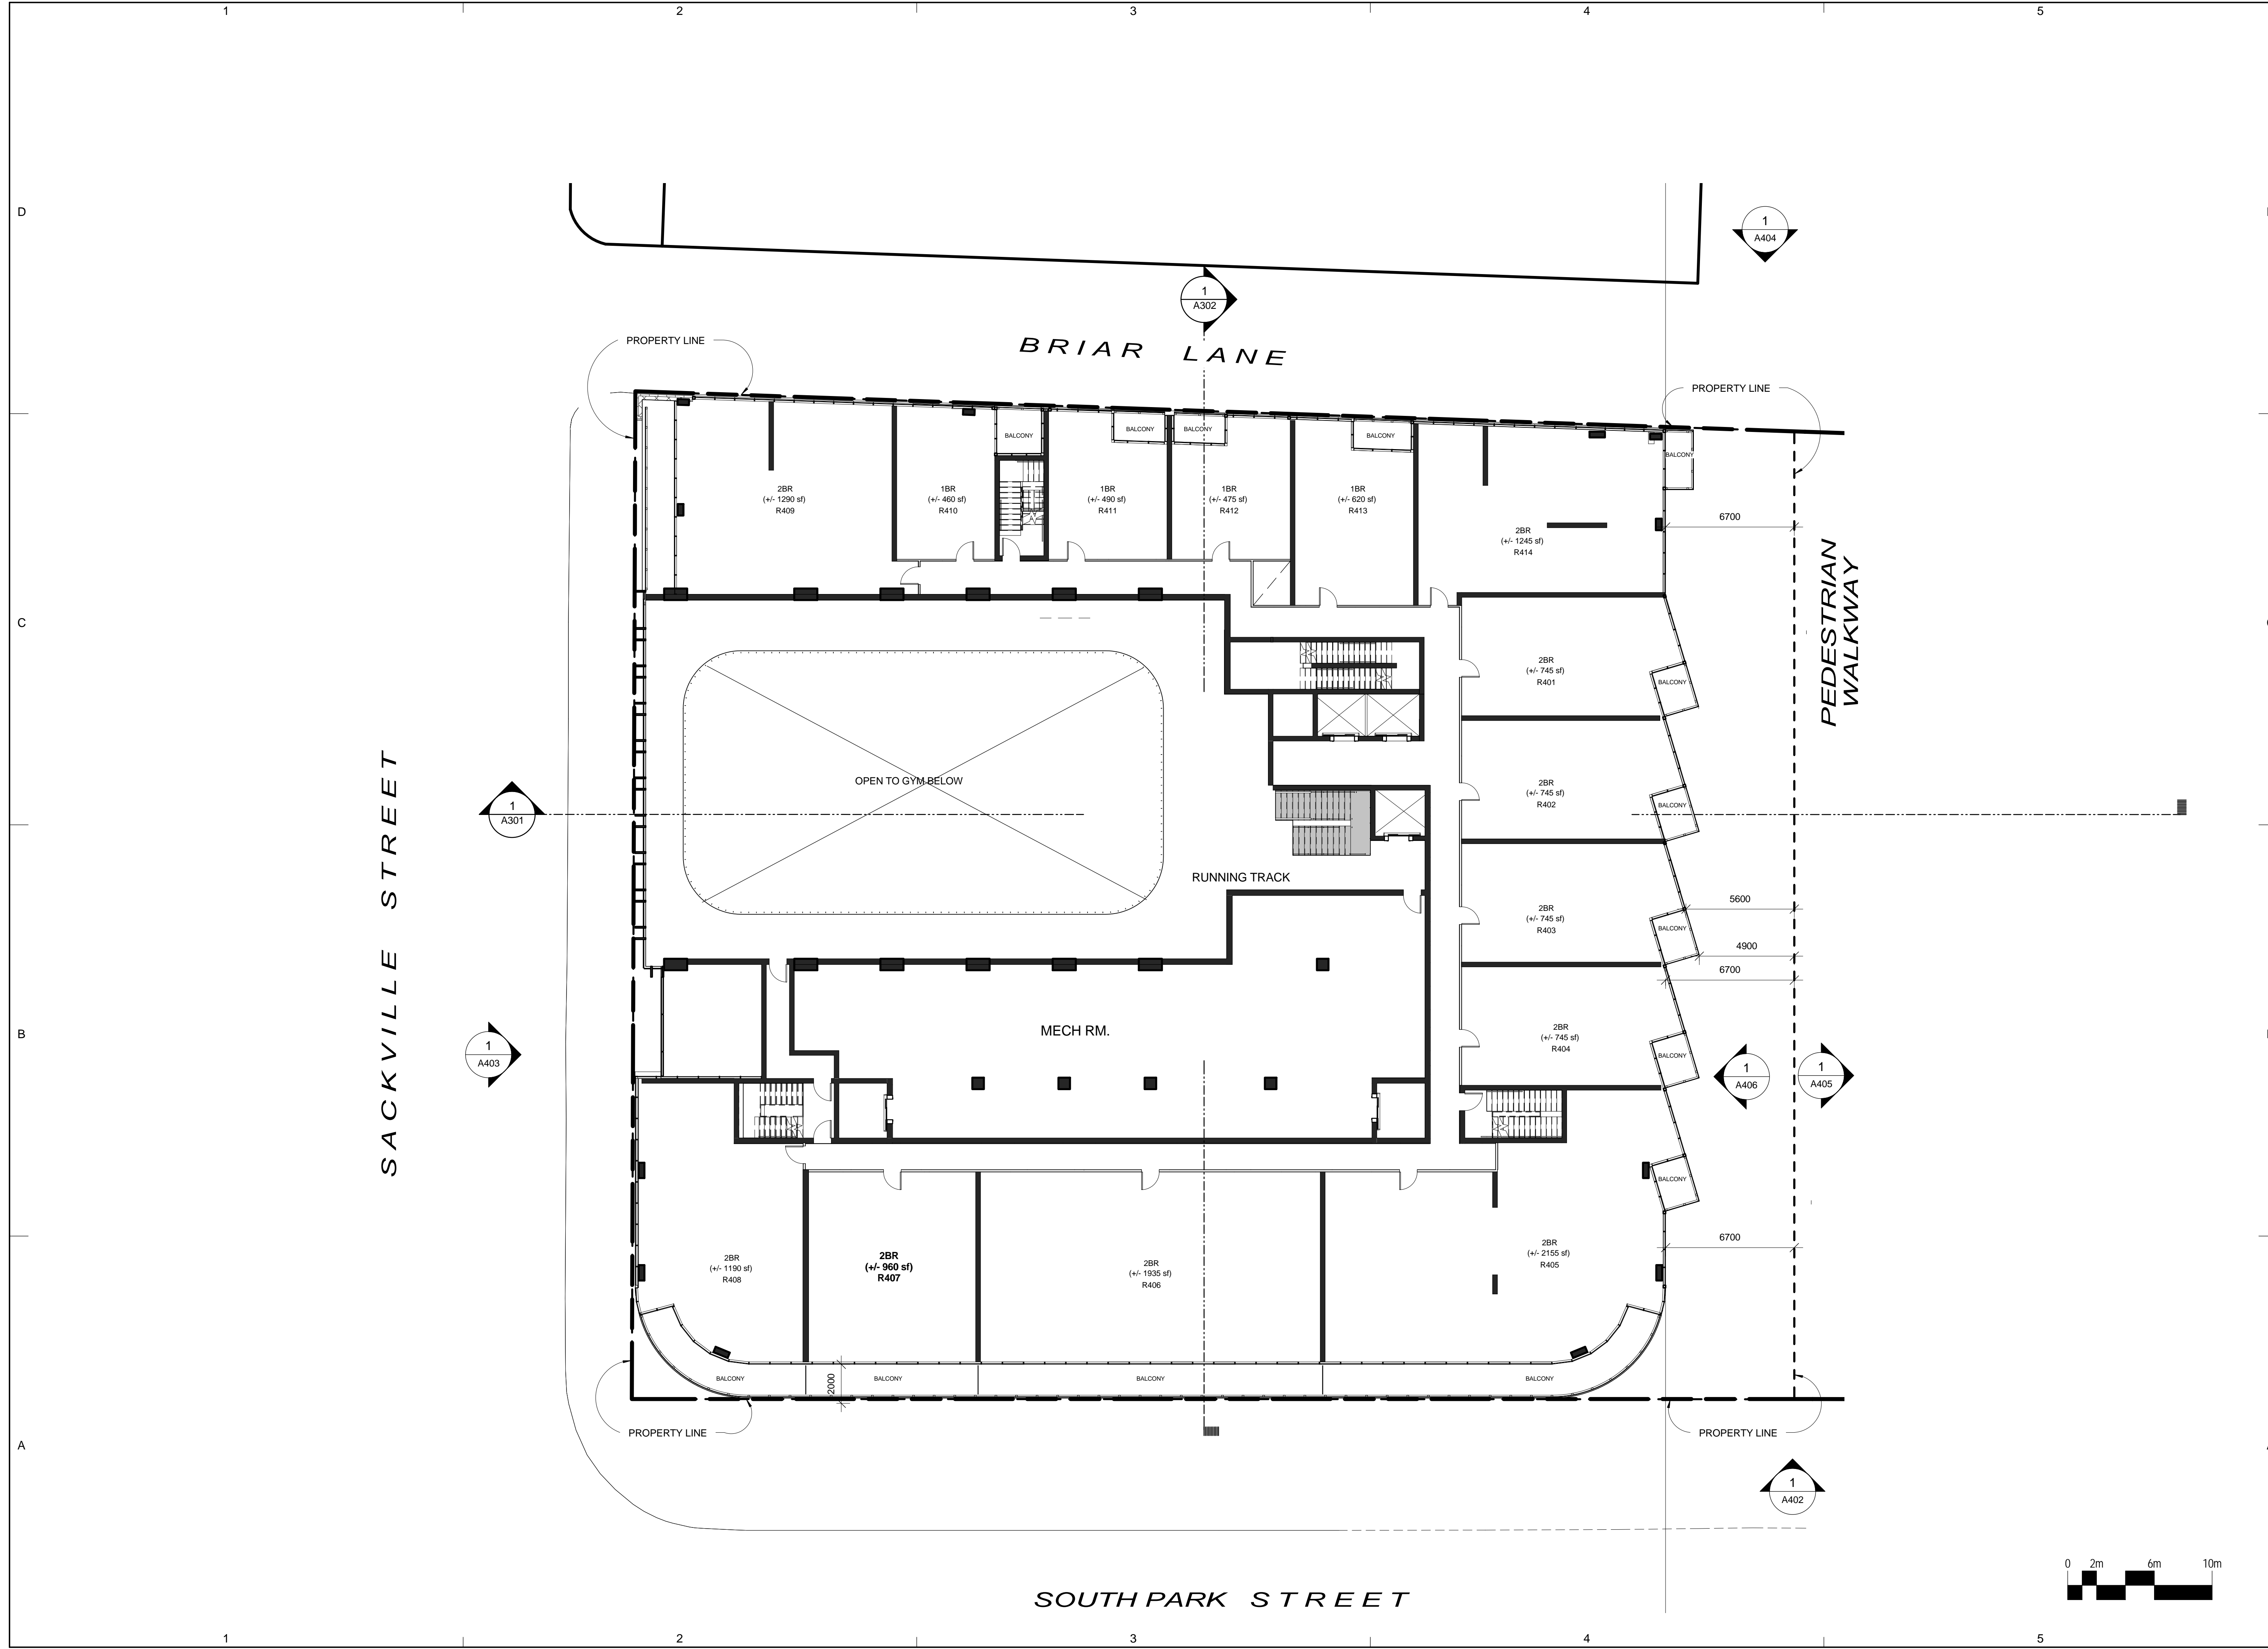

CLIENT <b>Southwest Properties</b>	
 <i>Live. Shop. Work. Play.</i>	
Streamliner Properties Fund	
D COPYRIGHT: Any reproduction or distribution for any purpose other than authorized by IBI Group is forbidden. Written dimensions shall have precedence over scaled dimensions. Contractors shall verify and be responsible for all dimensions and conditions on the job and IBI Group shall be informed of any variations from the dimensions and conditions shown on the drawing. Shop drawings shall be submitted to IBI Group for approval before proceeding with fabrication. COPYRIGHT © 2009 IBI GROUP	
ISSUES	
NO.	ISSUANCE   STATUS   DATE
SEAL	
	
PRIME CONSULTANT	
 <b>IBI GROUP ARCHITECTS</b> 95 St. Clair Avenue West Suite 200 Toronto, ON tel (416) 924-9966 fax (416) 924-9067 ibigroup.com	
PROJECT	
<b>SOUTH PARK RE-DEVELOPMENT</b>	
South Park St. at Sackville St.	
PROJECT NO:	33207 & 37156
DRAWN BY:	Author
CHKD BY:	Checker
SCALE:	1 : 150
DATE:	2015-09-11
SHEET TITLE	
<b>PAVILION - LEVEL 4</b>	
SHEET NUMBER	ISSUE
<b>A108N</b>	



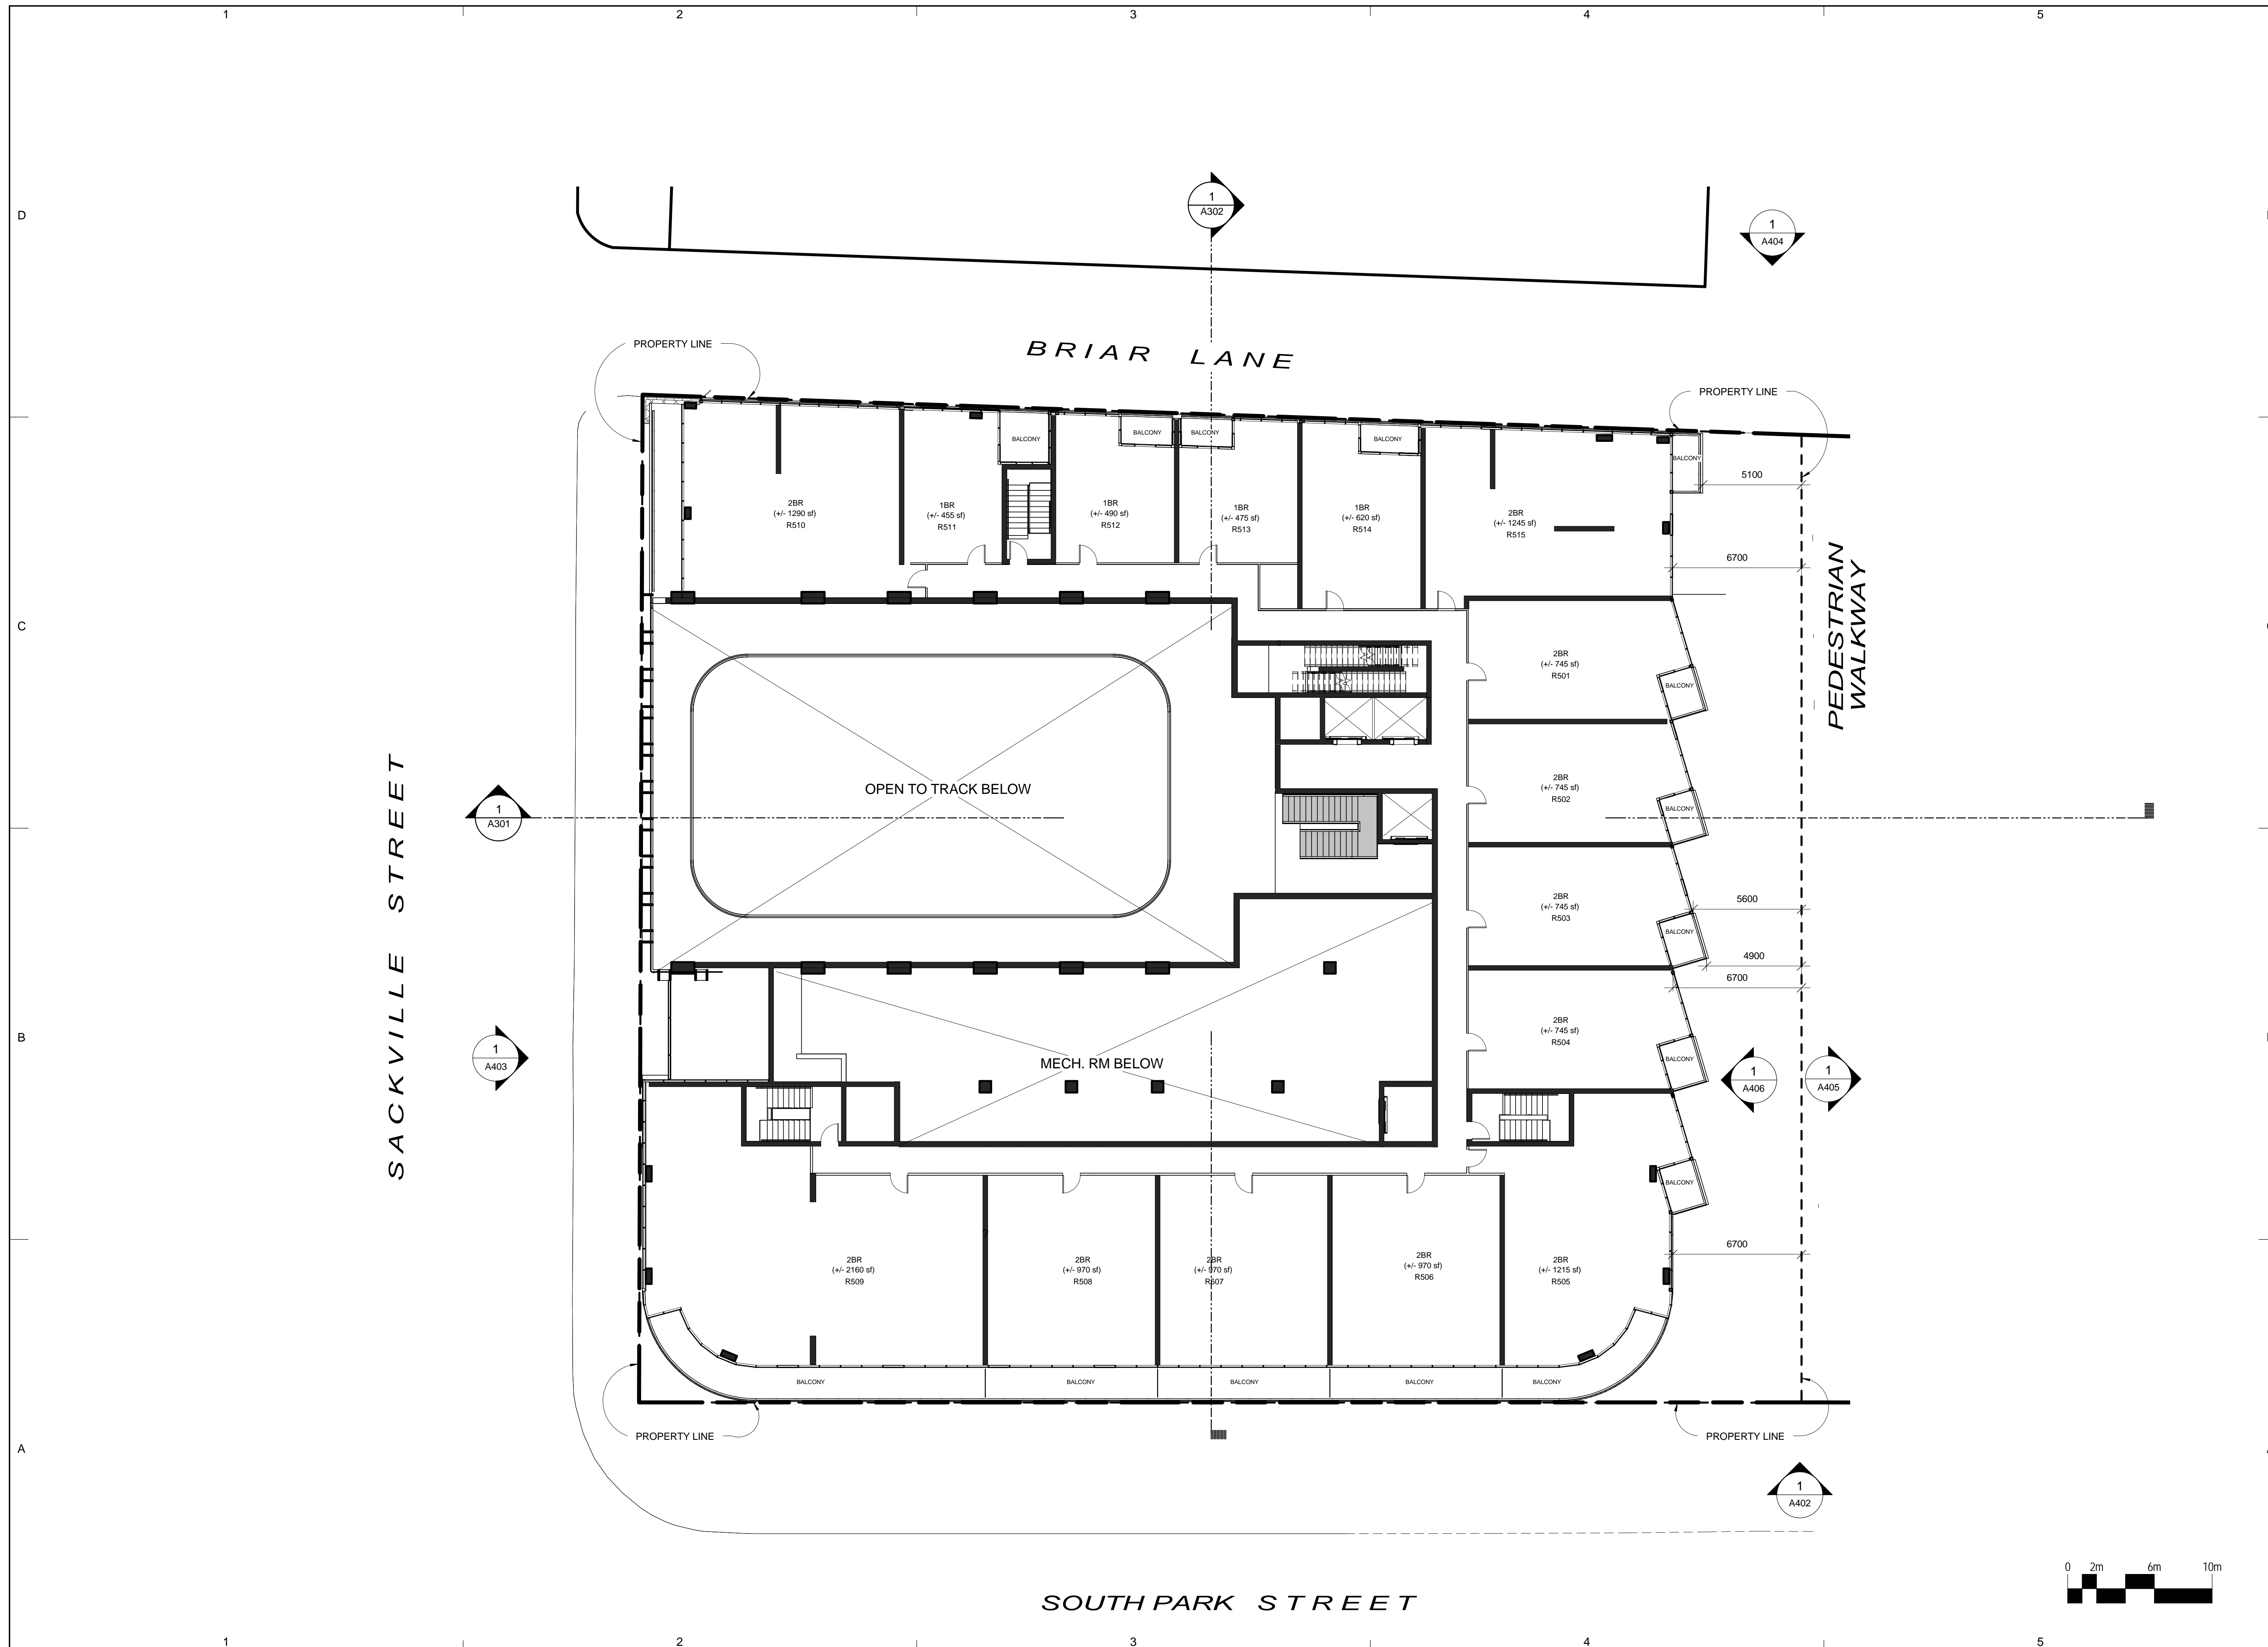

CLIENT  
Southwest Properties




Streamliner Properties Fund

**COPYRIGHT:**  
Any reproduction or distribution for any purpose other than authorized by IBI Group is forbidden. Written dimensions shall have precedence over scaled dimensions. Contractors shall verify and be responsible for all dimensions and conditions on the job and IBI Group shall be informed of any variations from the dimensions and conditions shown on the drawing. Shop drawings shall be submitted to IBI Group for approval before proceeding with fabrication.  
COPYRIGHT © 2009 IBI GROUP

**ISSUES**

NO.	ISSUANCE	STATUS	DATE

SEAL

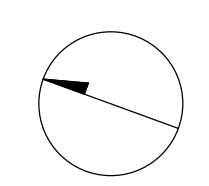

PRIME CONSULTANT



**PROJECT**  
**SOUTH PARK RE-DEVELOPMENT**  
South Park St. at Sackville St.

PROJECT NO: 33207 & 37156

DRAWN BY: Author

CHKD BY: Checker

SCALE: 1 : 150


DATE: 2015-09-11

**SHEET TITLE**  
**PAVILION - LEVEL 5**

SHEET NUMBER

**A110N**

ISSUE

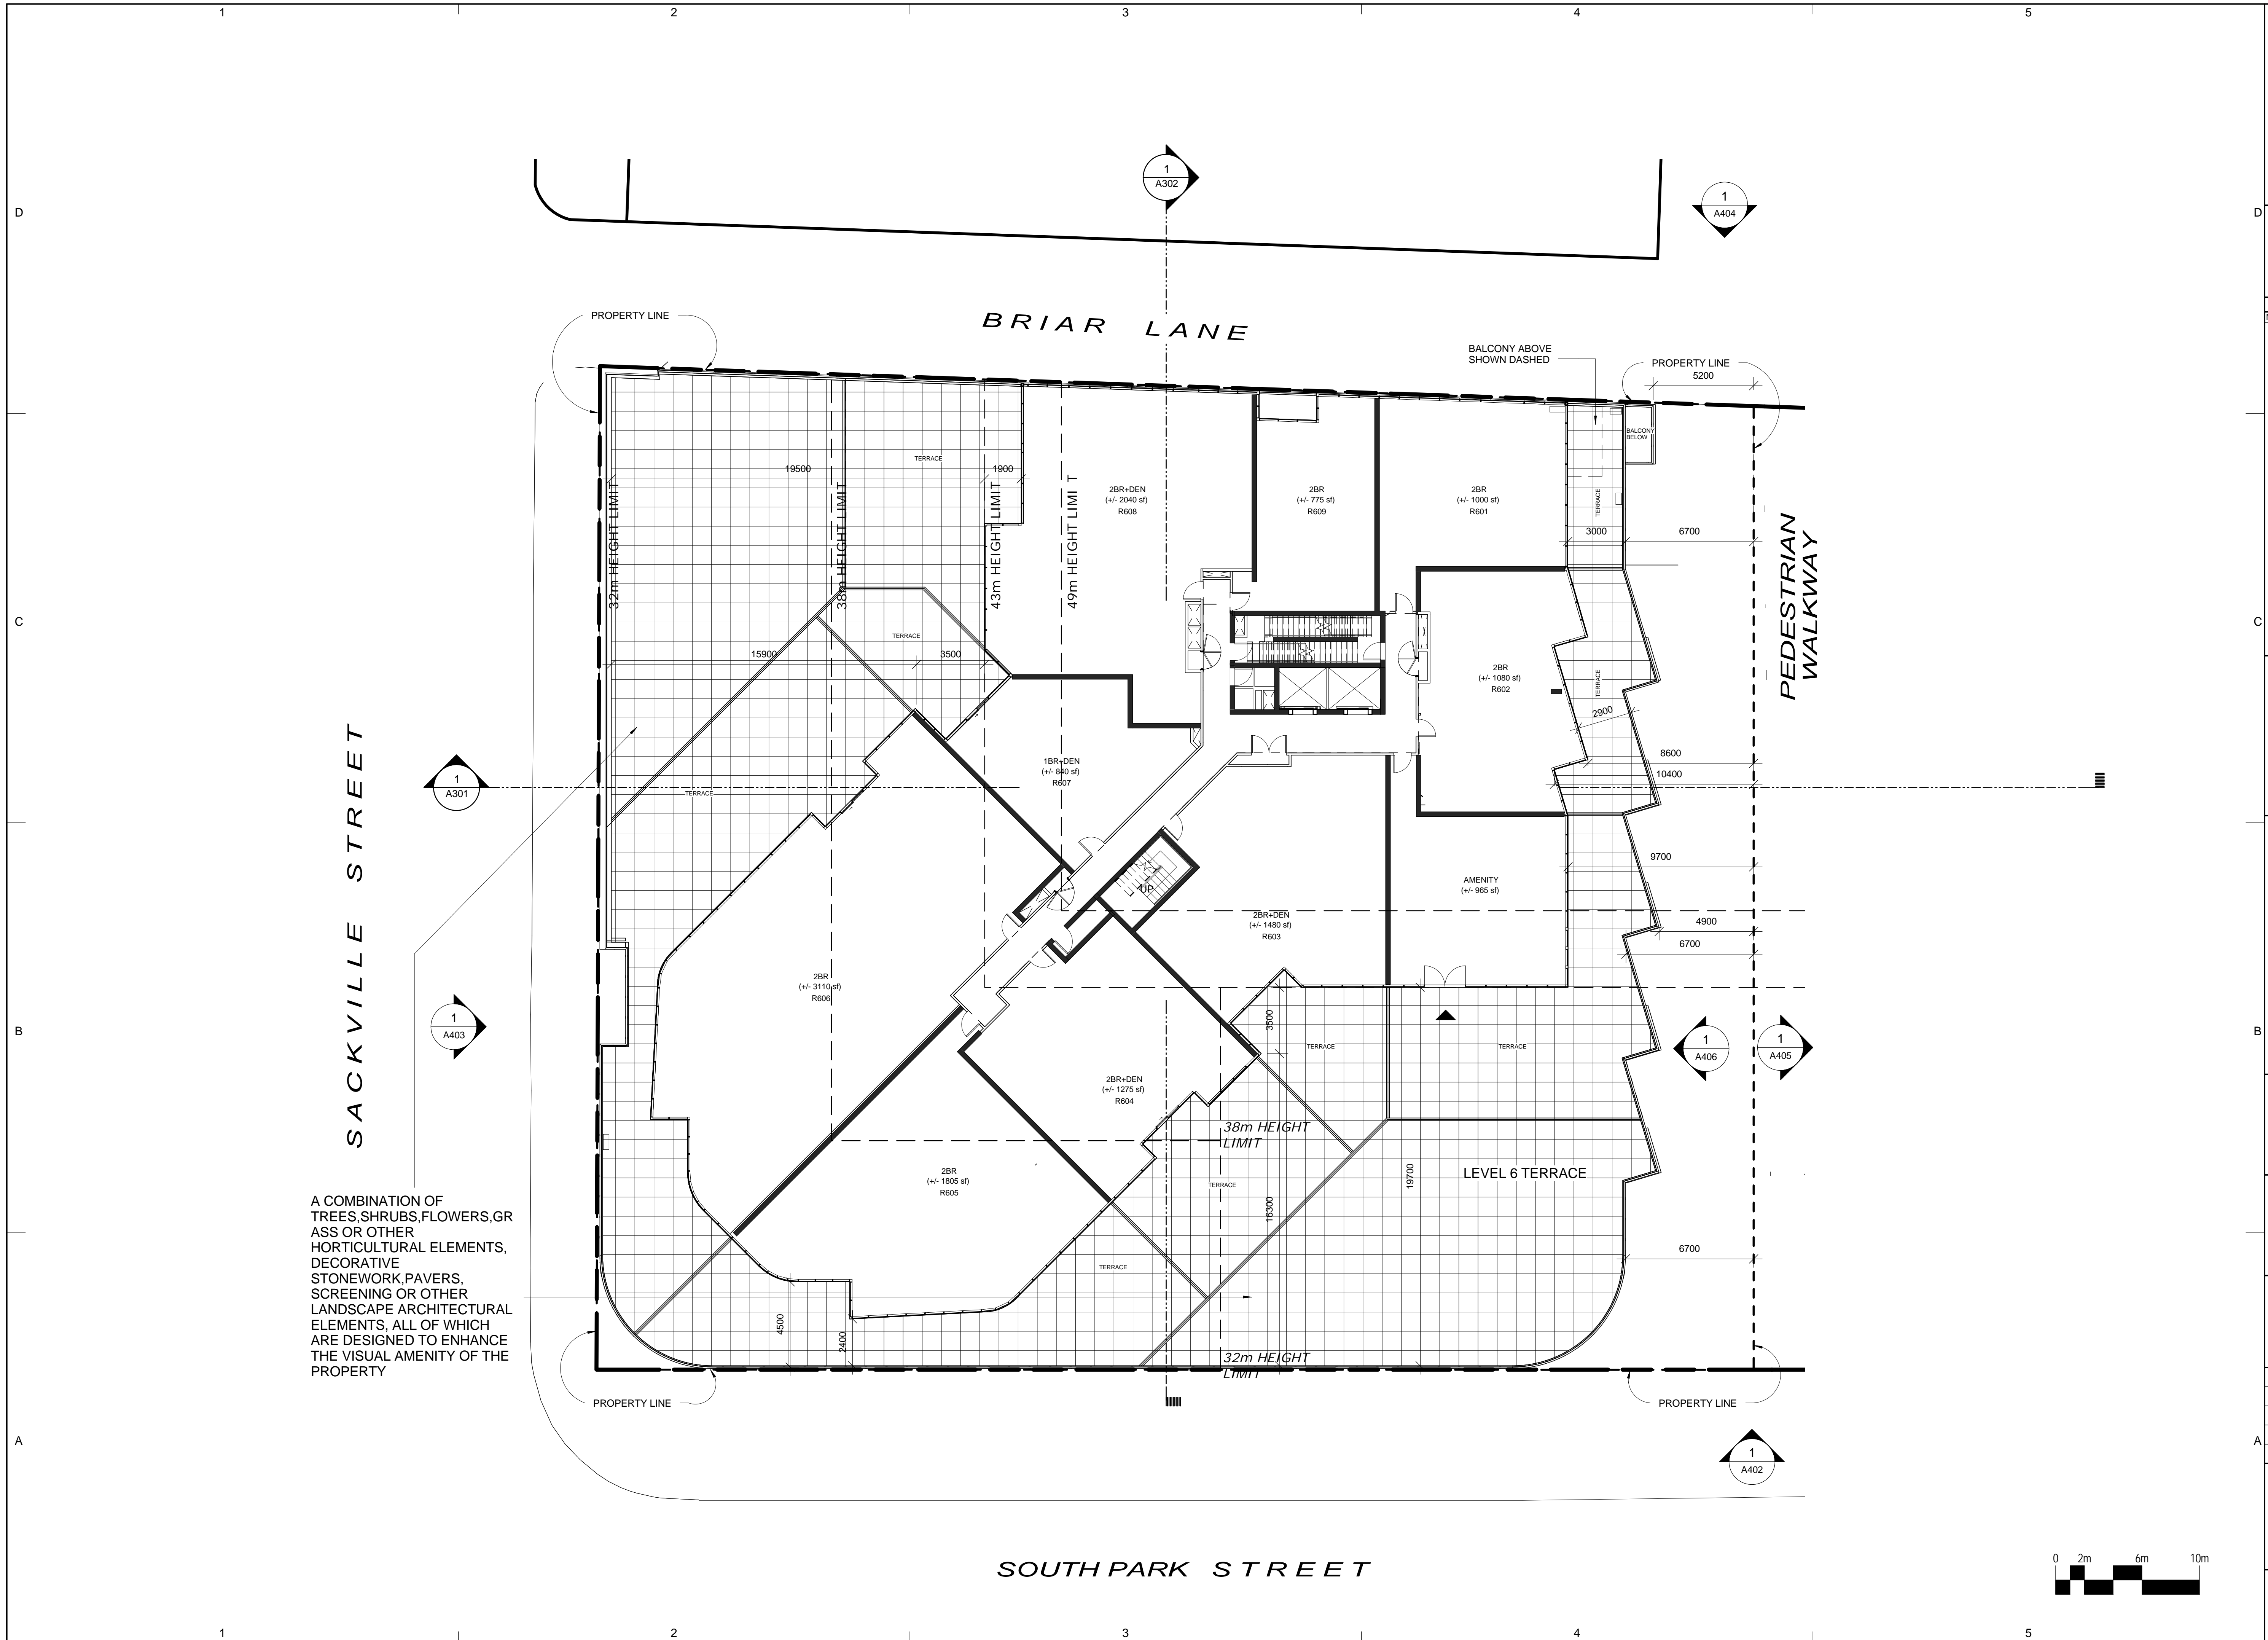

A COMBINATION OF TREES, SHRUBS, FLOWERS, GRASS OR OTHER HORTICULTURAL ELEMENTS, DECORATIVE STONEWORK, PAVERS, SCREENING OR OTHER LANDSCAPE ARCHITECTURAL ELEMENTS, ALL OF WHICH ARE DESIGNED TO ENHANCE THE VISUAL AMENITY OF THE PROPERTY

CLIENT  
**Southwest Properties**  
  
*Live. Shop. Work. Play.*  
 Streamliner Properties Fund


COPYRIGHT:  
 Any reproduction or distribution for any purpose other than authorized by IBI Group is forbidden. Written dimensions shall have precedence over scaled dimensions. Contractors shall verify and be responsible for all dimensions and conditions on the job and IBI Group shall be informed of any variations from the dimensions and conditions shown on the drawing. Shop drawings shall be submitted to IBI Group for approval before proceeding with fabrication.  
 COPYRIGHT © 2009 IBI GROUP

ISSUES

NO.	ISSUANCE	STATUS	DATE

SEAL

PRIME CONSULTANT

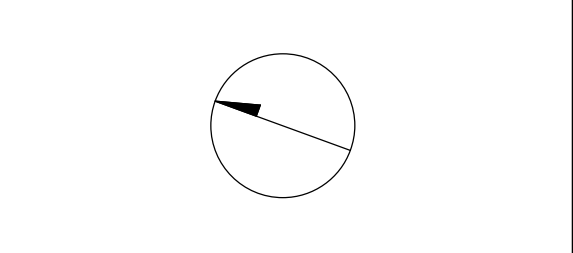


**IBI** IBI GROUP ARCHITECTS  
 95 St. Clair Avenue West Suite 200  
 Toronto, ON  
 tel (416) 924-8966 fax (416) 924-8067  
 ibigroup.com


PROJECT  
**SOUTH PARK RE-DEVELOPMENT**  
 South Park St. at Sackville St.

PROJECT NO: 33207 & 37156  
 DRAWN BY: Author  
 CHKD BY: Checker  
 SCALE: 1 : 150  
 DATE: 2015-09-11

SHEET TITLE  
**PAVILION - LEVEL 6**

SHEET NUMBER  
**A111N**

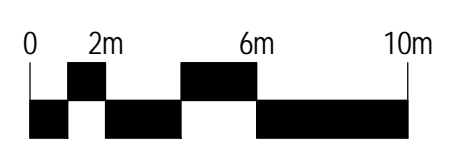

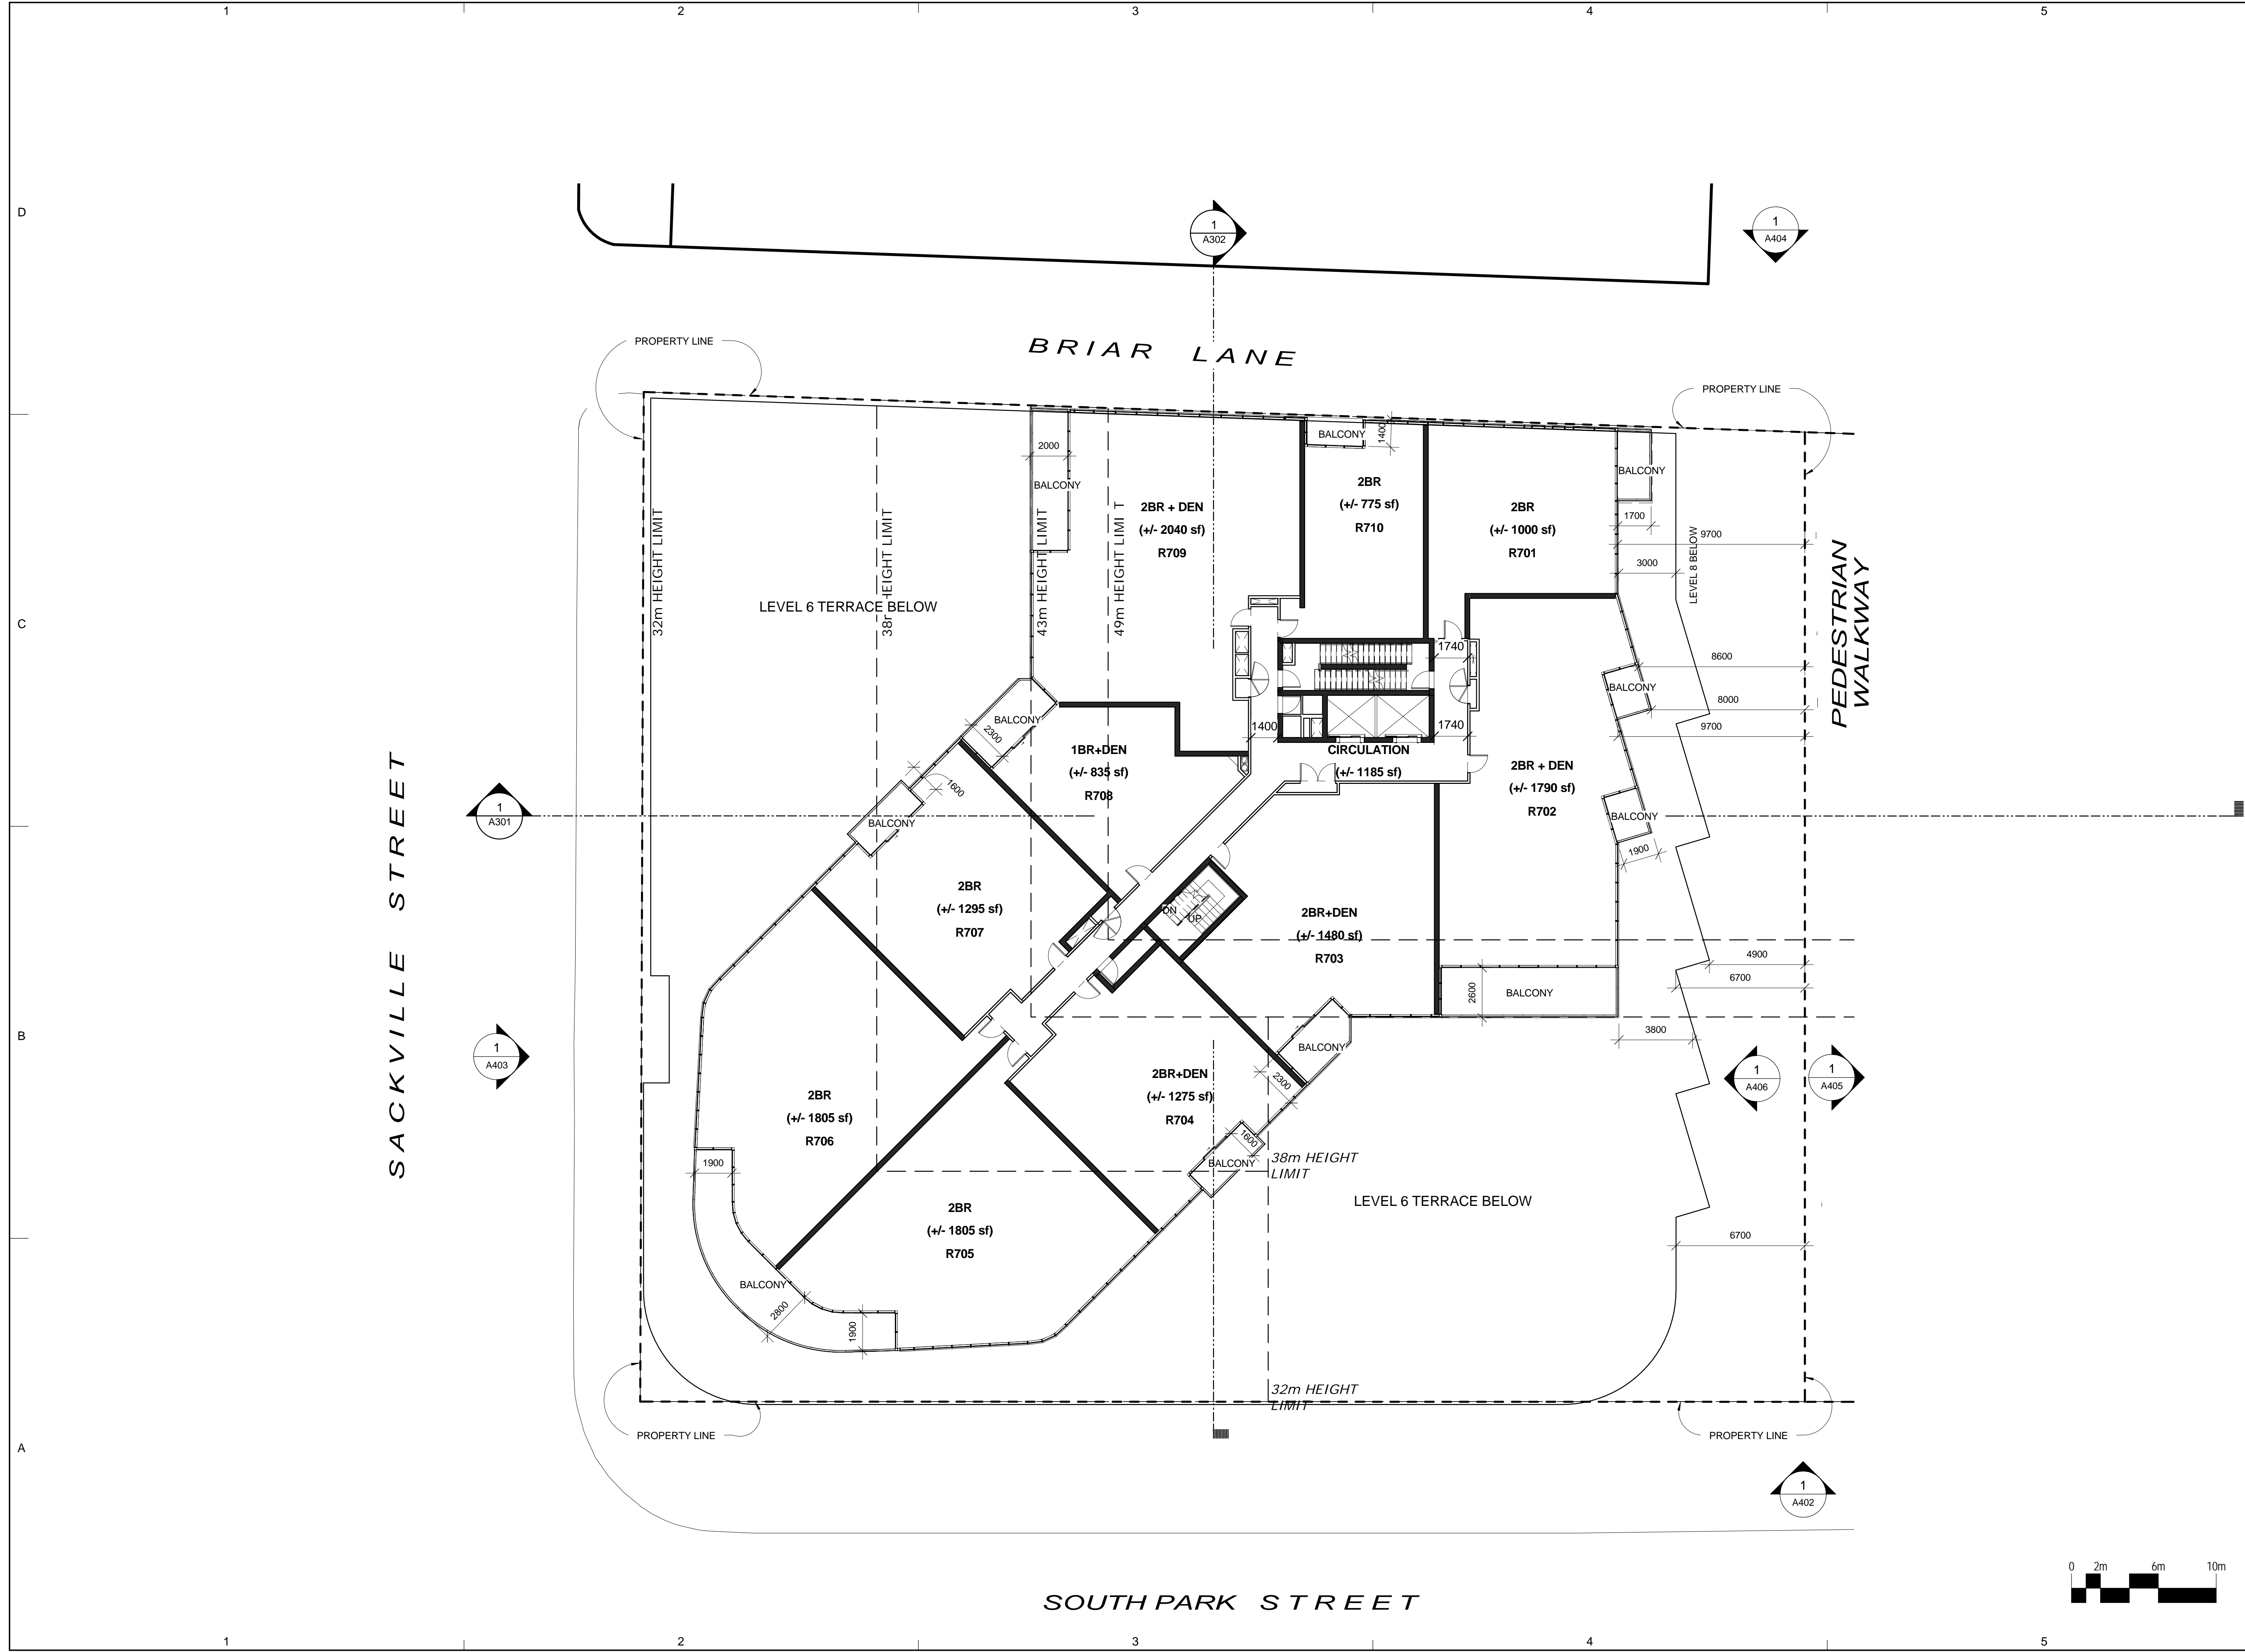

CLIENT  
Southwest Properties



Streamliner Properties Fund

COPYRIGHT:  
Any reproduction or distribution for any purpose other than authorized by IBI Group is forbidden. Written dimensions shall have precedence over scaled dimensions. Contractors shall verify and be responsible for all dimensions and conditions on the job and IBI Group shall be informed of any variations from the dimensions and conditions shown on the drawing. Shop drawings shall be submitted to IBI Group for approval before proceeding with fabrication.


COPYRIGHT © 2009 IBI GROUP

ISSUES

NO.	ISSUANCE	STATUS	DATE

SEAL

PRIME CONSULTANT

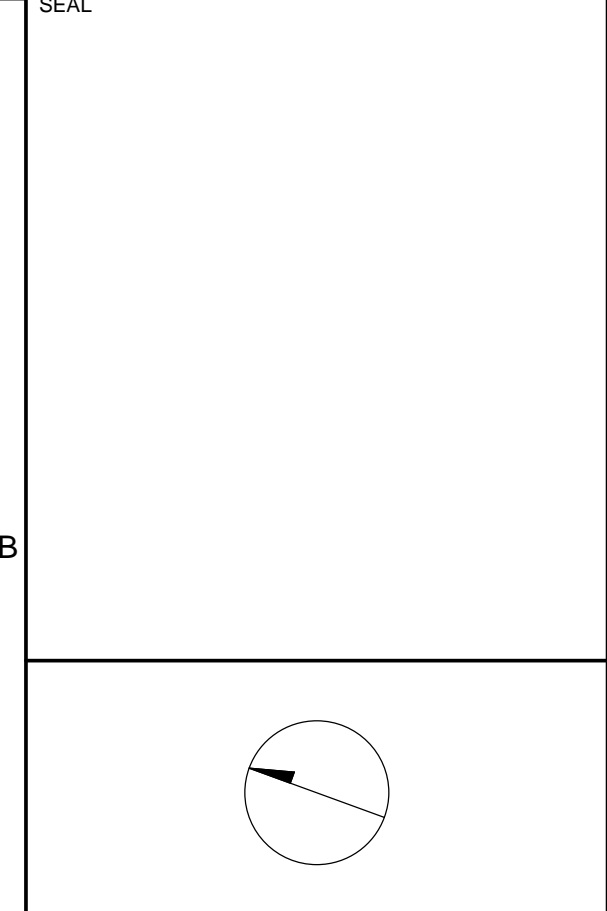

IBI GROUP ARCHITECTS  
95 St. Clair Avenue West Suite 200  
Toronto, ON  
tel (416) 924-8966 fax (416) 924-9067  
ibigroup.com

PROJECT  
**SOUTH PARK RE-DEVELOPMENT**  
South Park St. at Sackville St.


PROJECT NO: 33207 & 37156  
DRAWN BY: Author  
CHKD BY: Checker  
SCALE: 1 : 150  
DATE: 2015-09-11


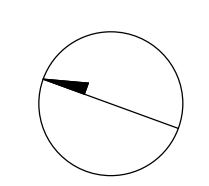

SHEET TITLE  
**PAVILION - LEVEL 7**


SHEET NUMBER  
**A112N**


ISSUE



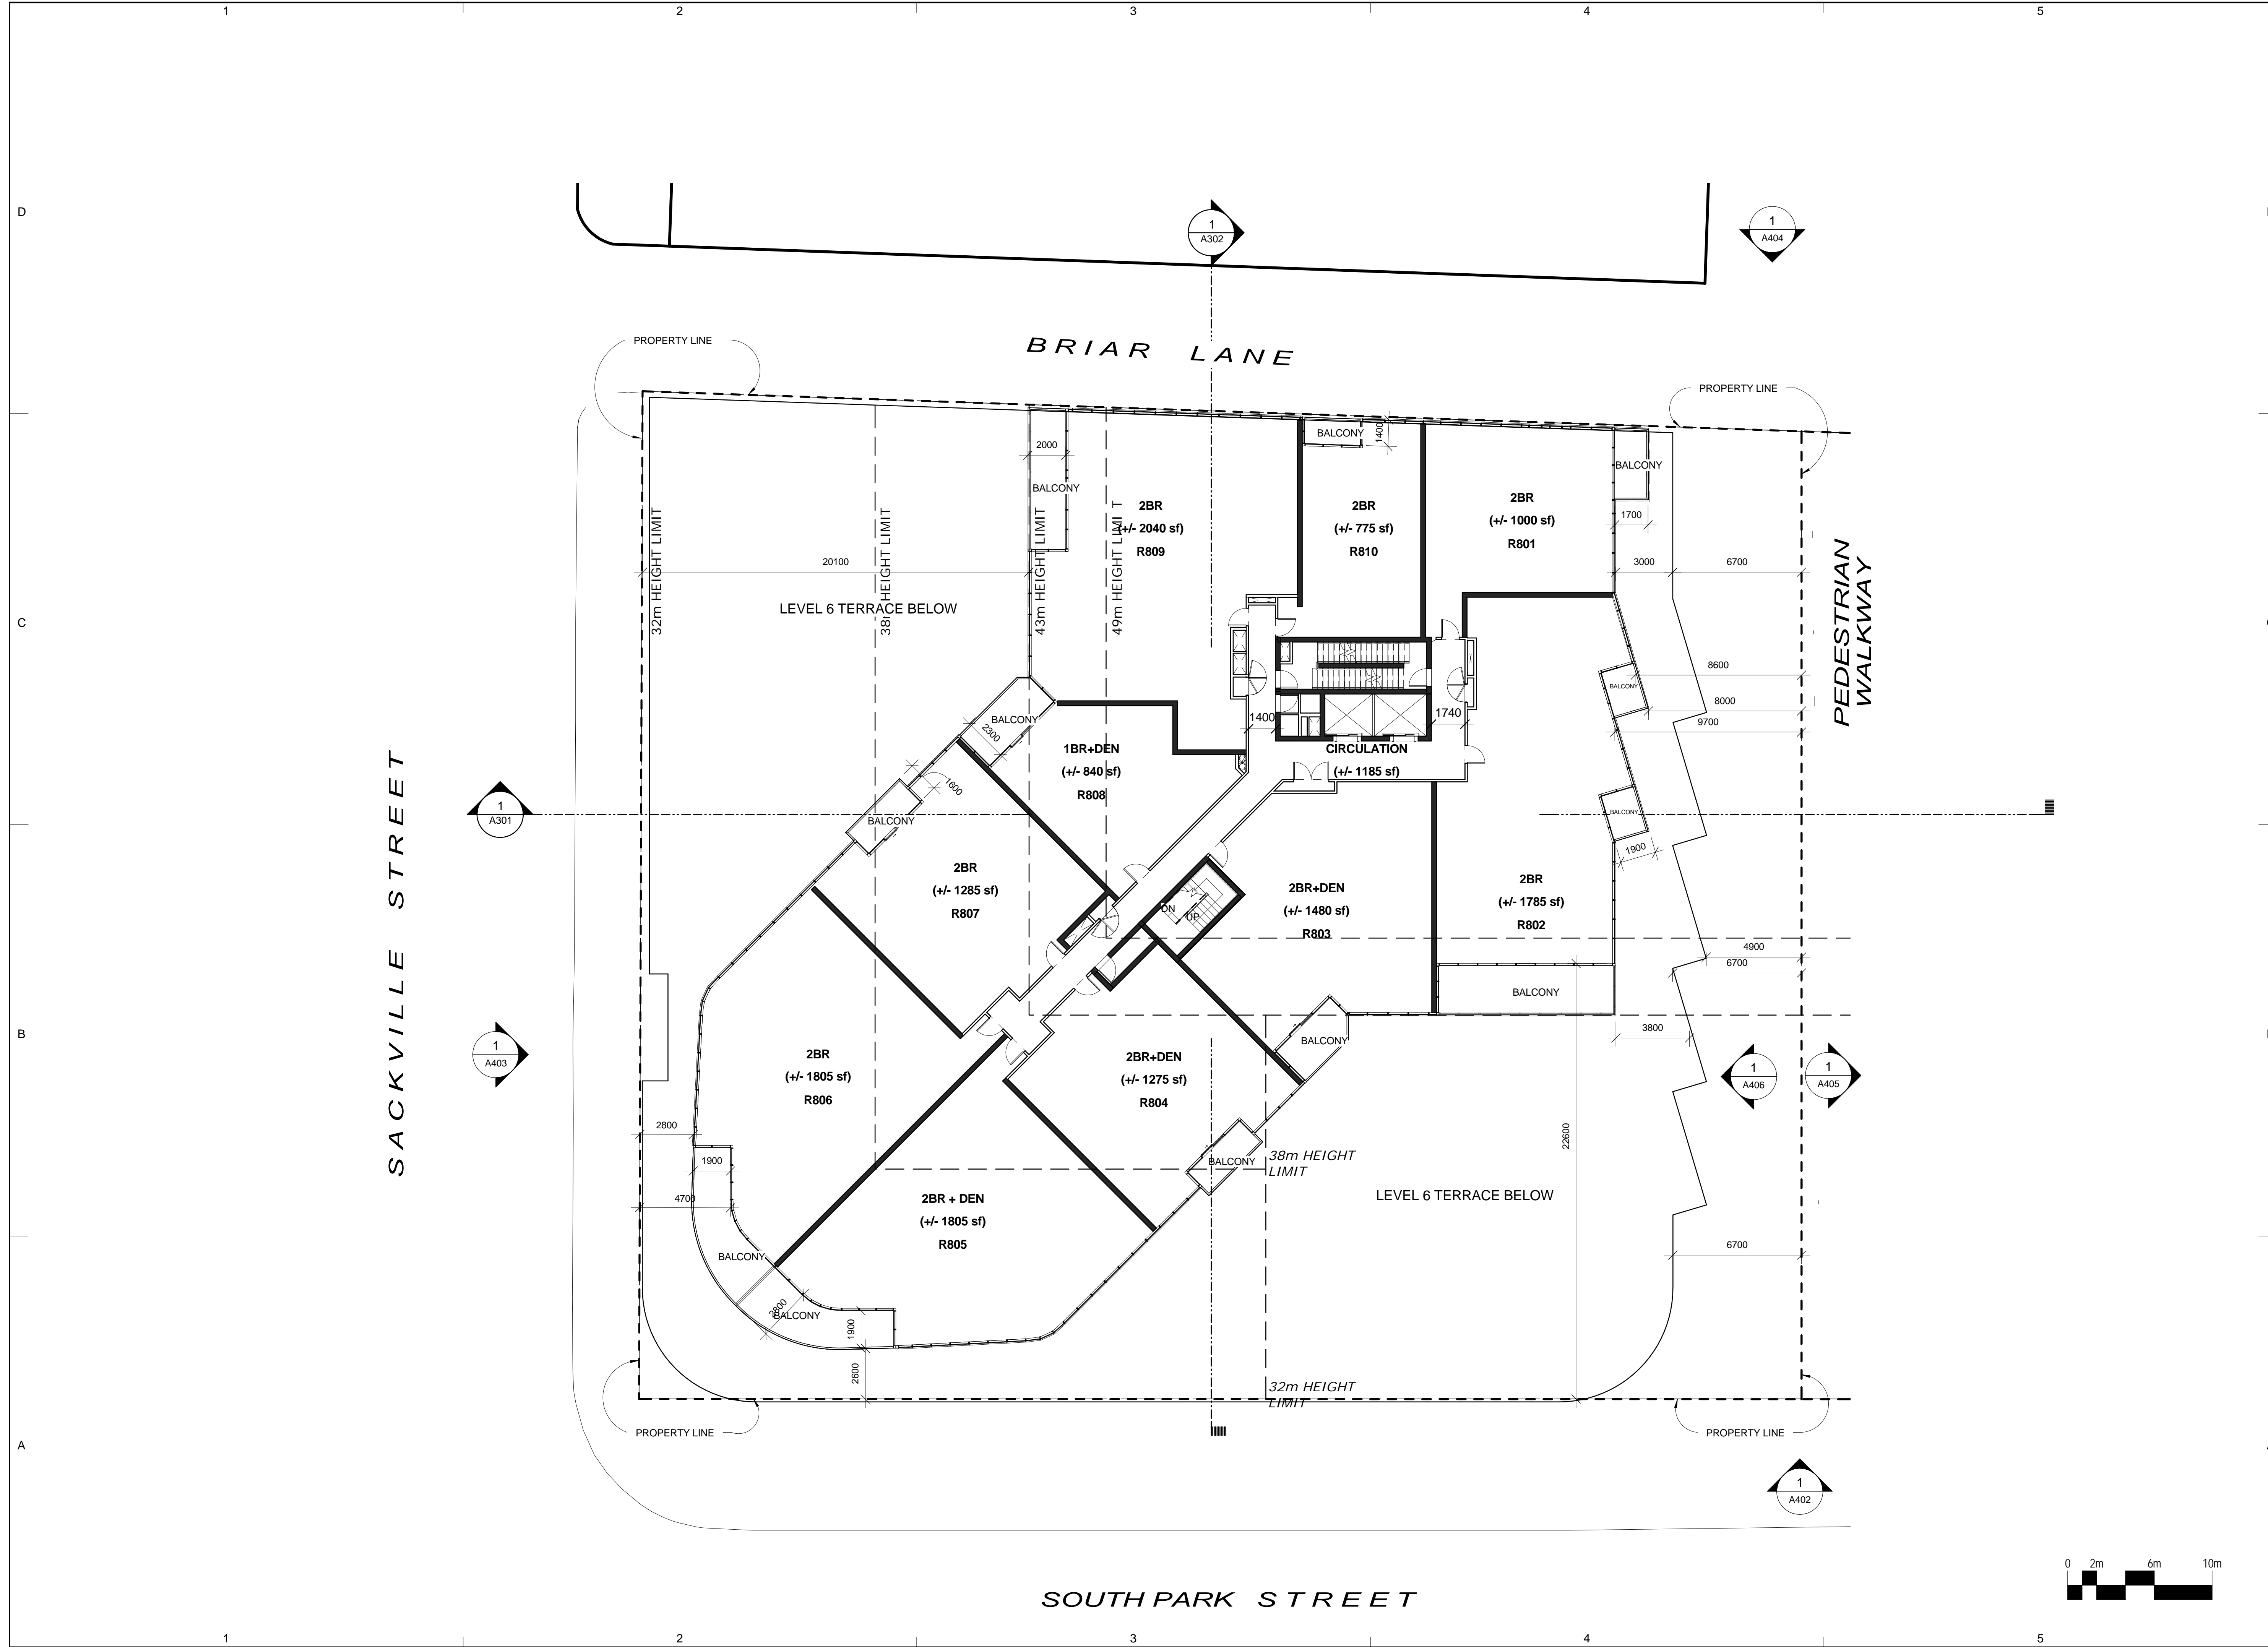

CLIENT	
Southwest Properties	
 Live. Shop. Work. Play.	
Streamliner Properties Fund	
COPYRIGHT:	
<small>Any reproduction or distribution for any purpose other than authorized by IBI Group is forbidden. Written dimensions shall have precedence over scaled dimensions. Contractors shall verify and be responsible for all dimensions and conditions on the job and IBI Group shall be informed of any variations from the dimensions and conditions shown on the drawing. Shop drawings shall be submitted to IBI Group for approval before proceeding with fabrication.</small>	
COPYRIGHT © 2009 IBI GROUP	
ISSUES	
NO.	ISSUANCE   STATUS   DATE
SEAL	
	
PRIME CONSULTANT	
 <b>IBI GROUP ARCHITECTS</b> <small>95 St. Clair Avenue West Suite 200        Toronto, ON        tel (416) 924-8966 fax (416) 924-8067        ibigroup.com</small>	
PROJECT	
<b>SOUTH PARK RE-DEVELOPMENT</b> South Park St. at Sackville St.	
PROJECT NO: 33207 & 37156	
DRAWN BY: Author	
CHKD BY: Checker	
SCALE: 1 : 150	
DATE: 2015-09-11	
SHEET TITLE	
<b>PAVILION - LEVEL 8</b>	
SHEET NUMBER	ISSUE
<b>A113N</b>	

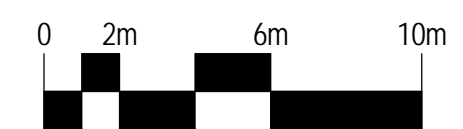

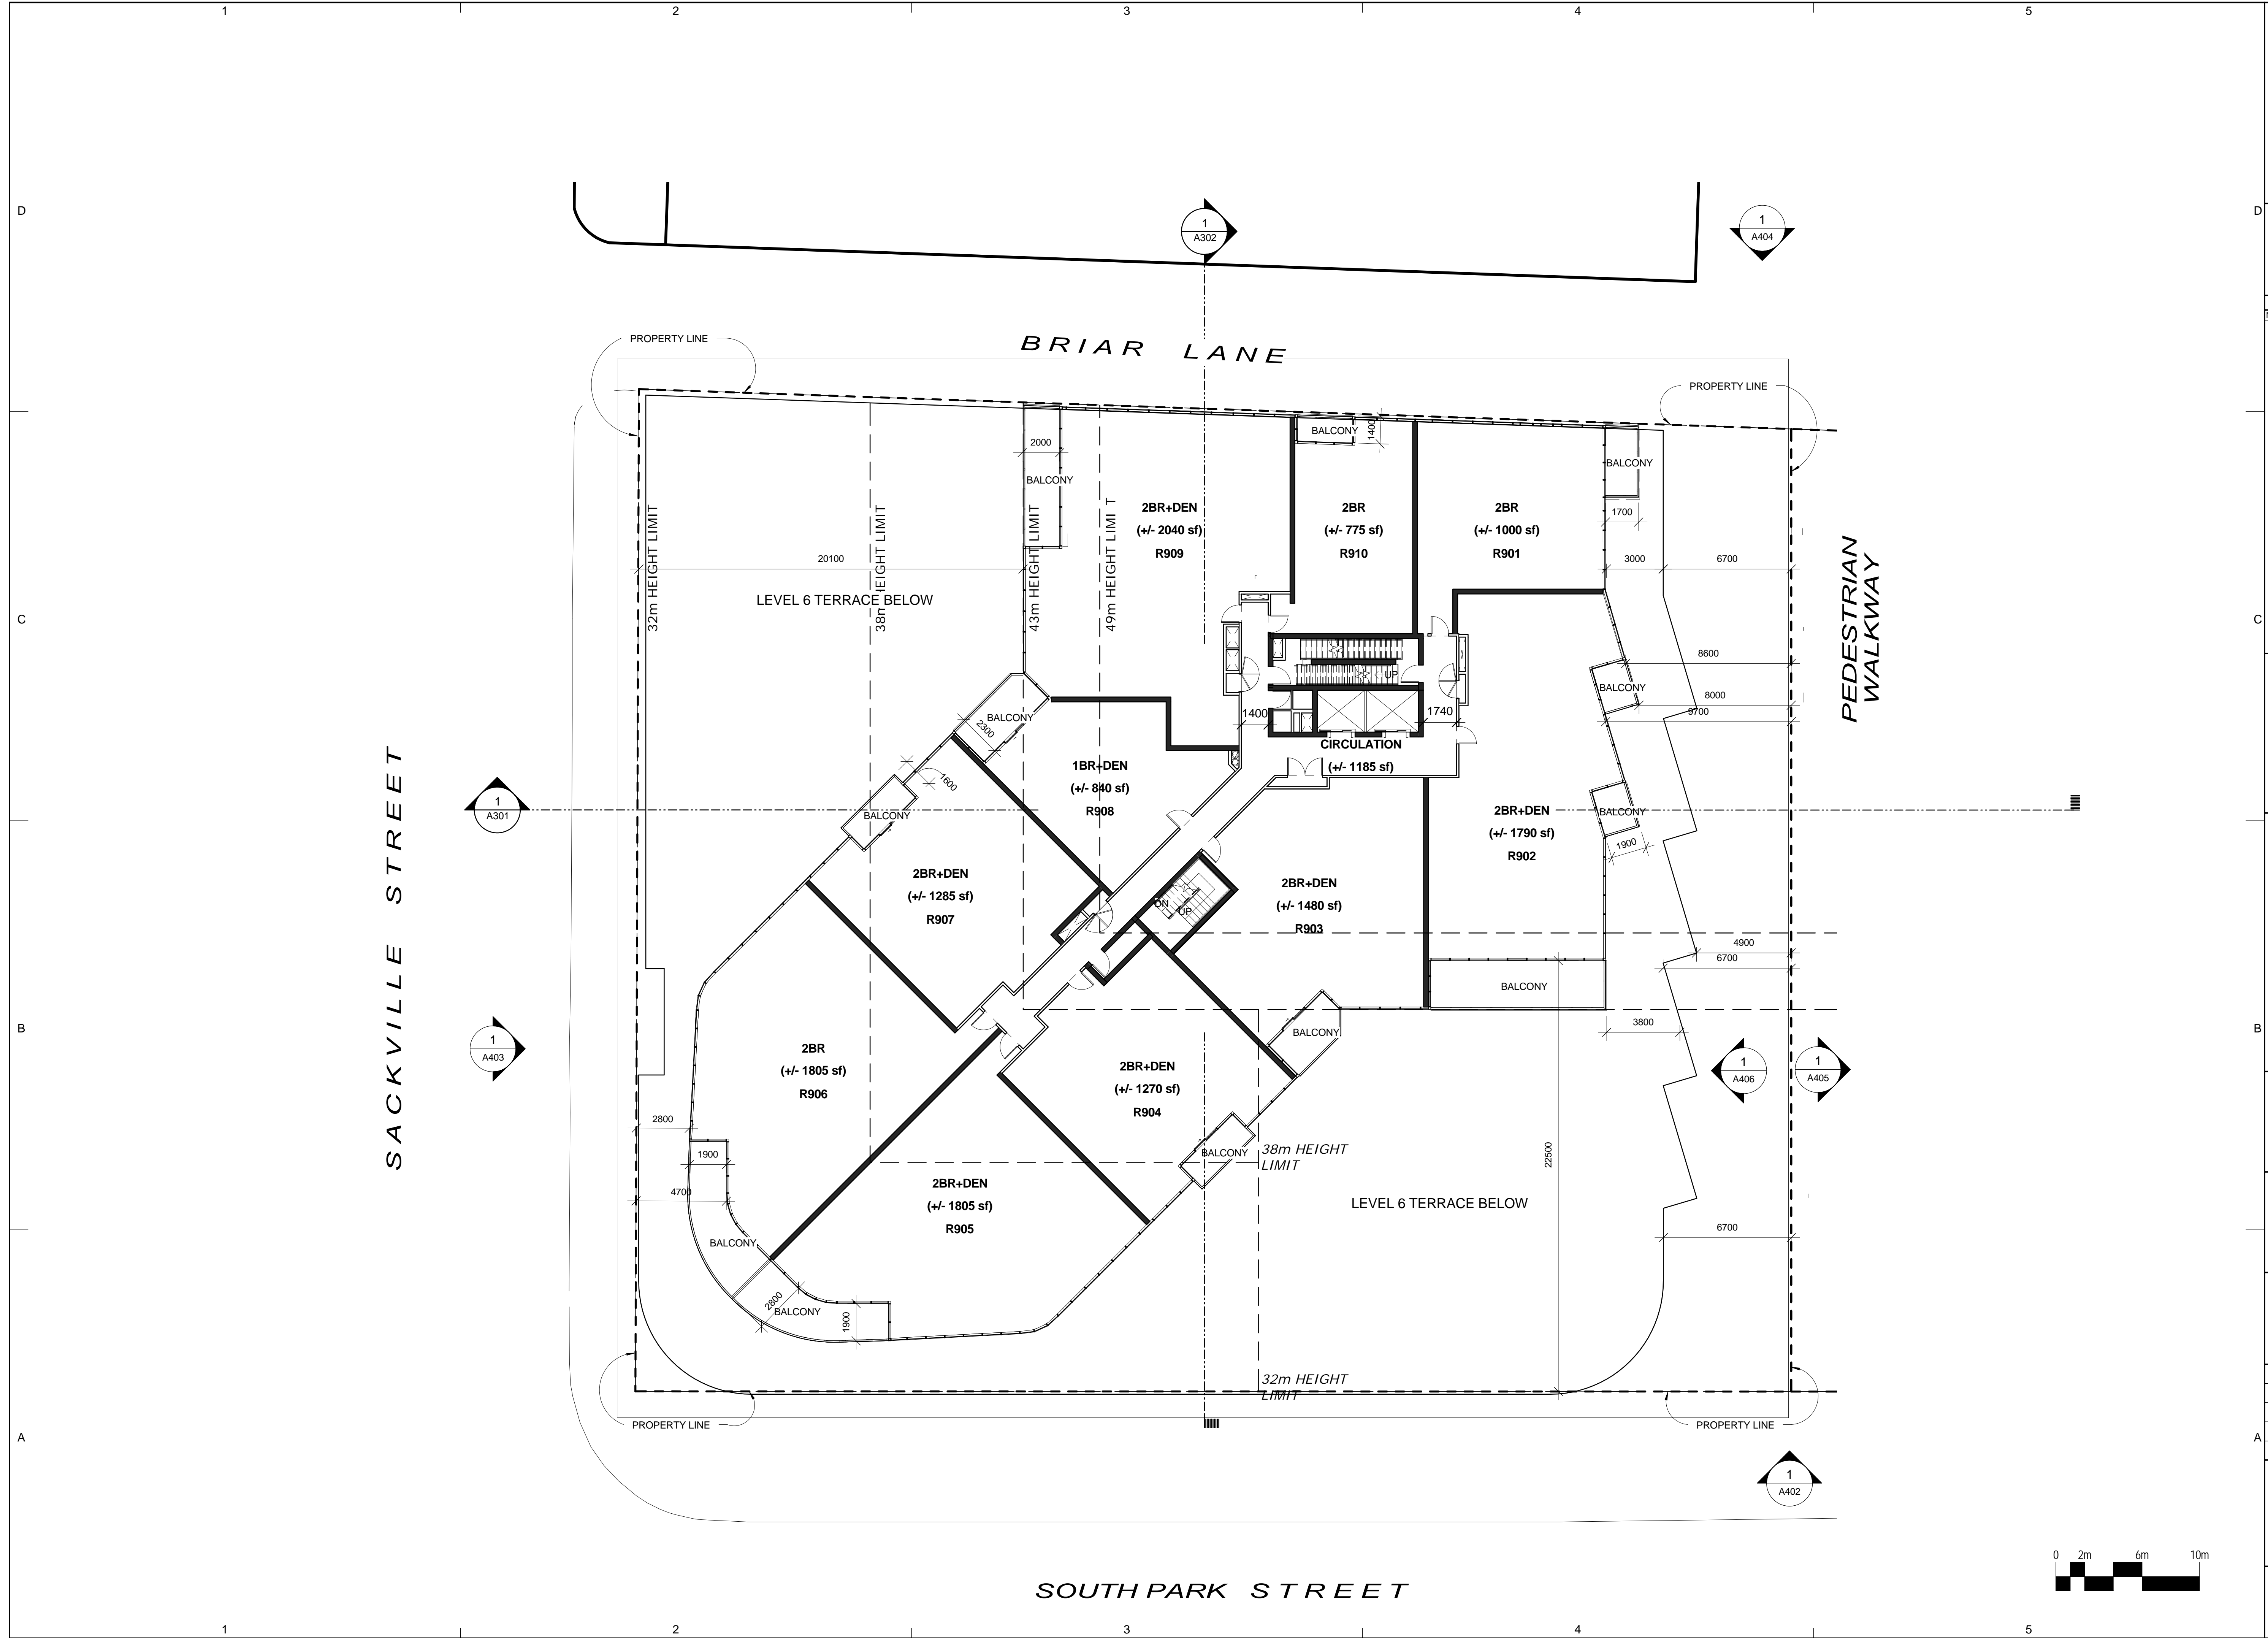

CLIENT  
**Southwest Properties**  
  
 Streamliner Properties Fund

D COPYRIGHT:  
 Any reproduction or distribution for any purpose other than authorized by IBI Group is forbidden. Written dimensions shall have precedence over scaled dimensions. Contractors shall verify and be responsible for all dimensions and conditions on the job and IBI Group shall be informed of any variations from the dimensions and conditions shown on the drawing. Shop drawings shall be submitted to IBI Group for approval before proceeding with fabrication.  
 COPYRIGHT © 2009 IBI GROUP


ISSUES

NO.	ISSUANCE	STATUS	DATE

C

SEAL

B

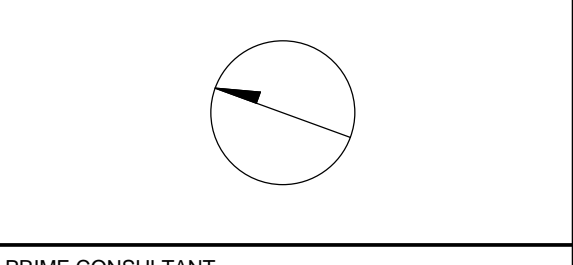


PRIME CONSULTANT  
  
**IBI GROUP ARCHITECTS**  
 95 St. Clair Avenue West Suite 200  
 Toronto, ON  
 Tel: (416) 924-8966 fax: (416) 924-8067  
 ibigroup.com

PROJECT  
**SOUTH PARK RE-DEVELOPMENT**  
 South Park St. at Sackville St.

PROJECT NO: 33207 & 37156  
 DRAWN BY: Author  
 CHKD BY: Checker  
 SCALE: 1 : 150  
 DATE: 2015-09-11

A SHEET TITLE  
**PAVILION - LEVEL 9**

SHEET NUMBER  
**A114N**  
 ISSUE

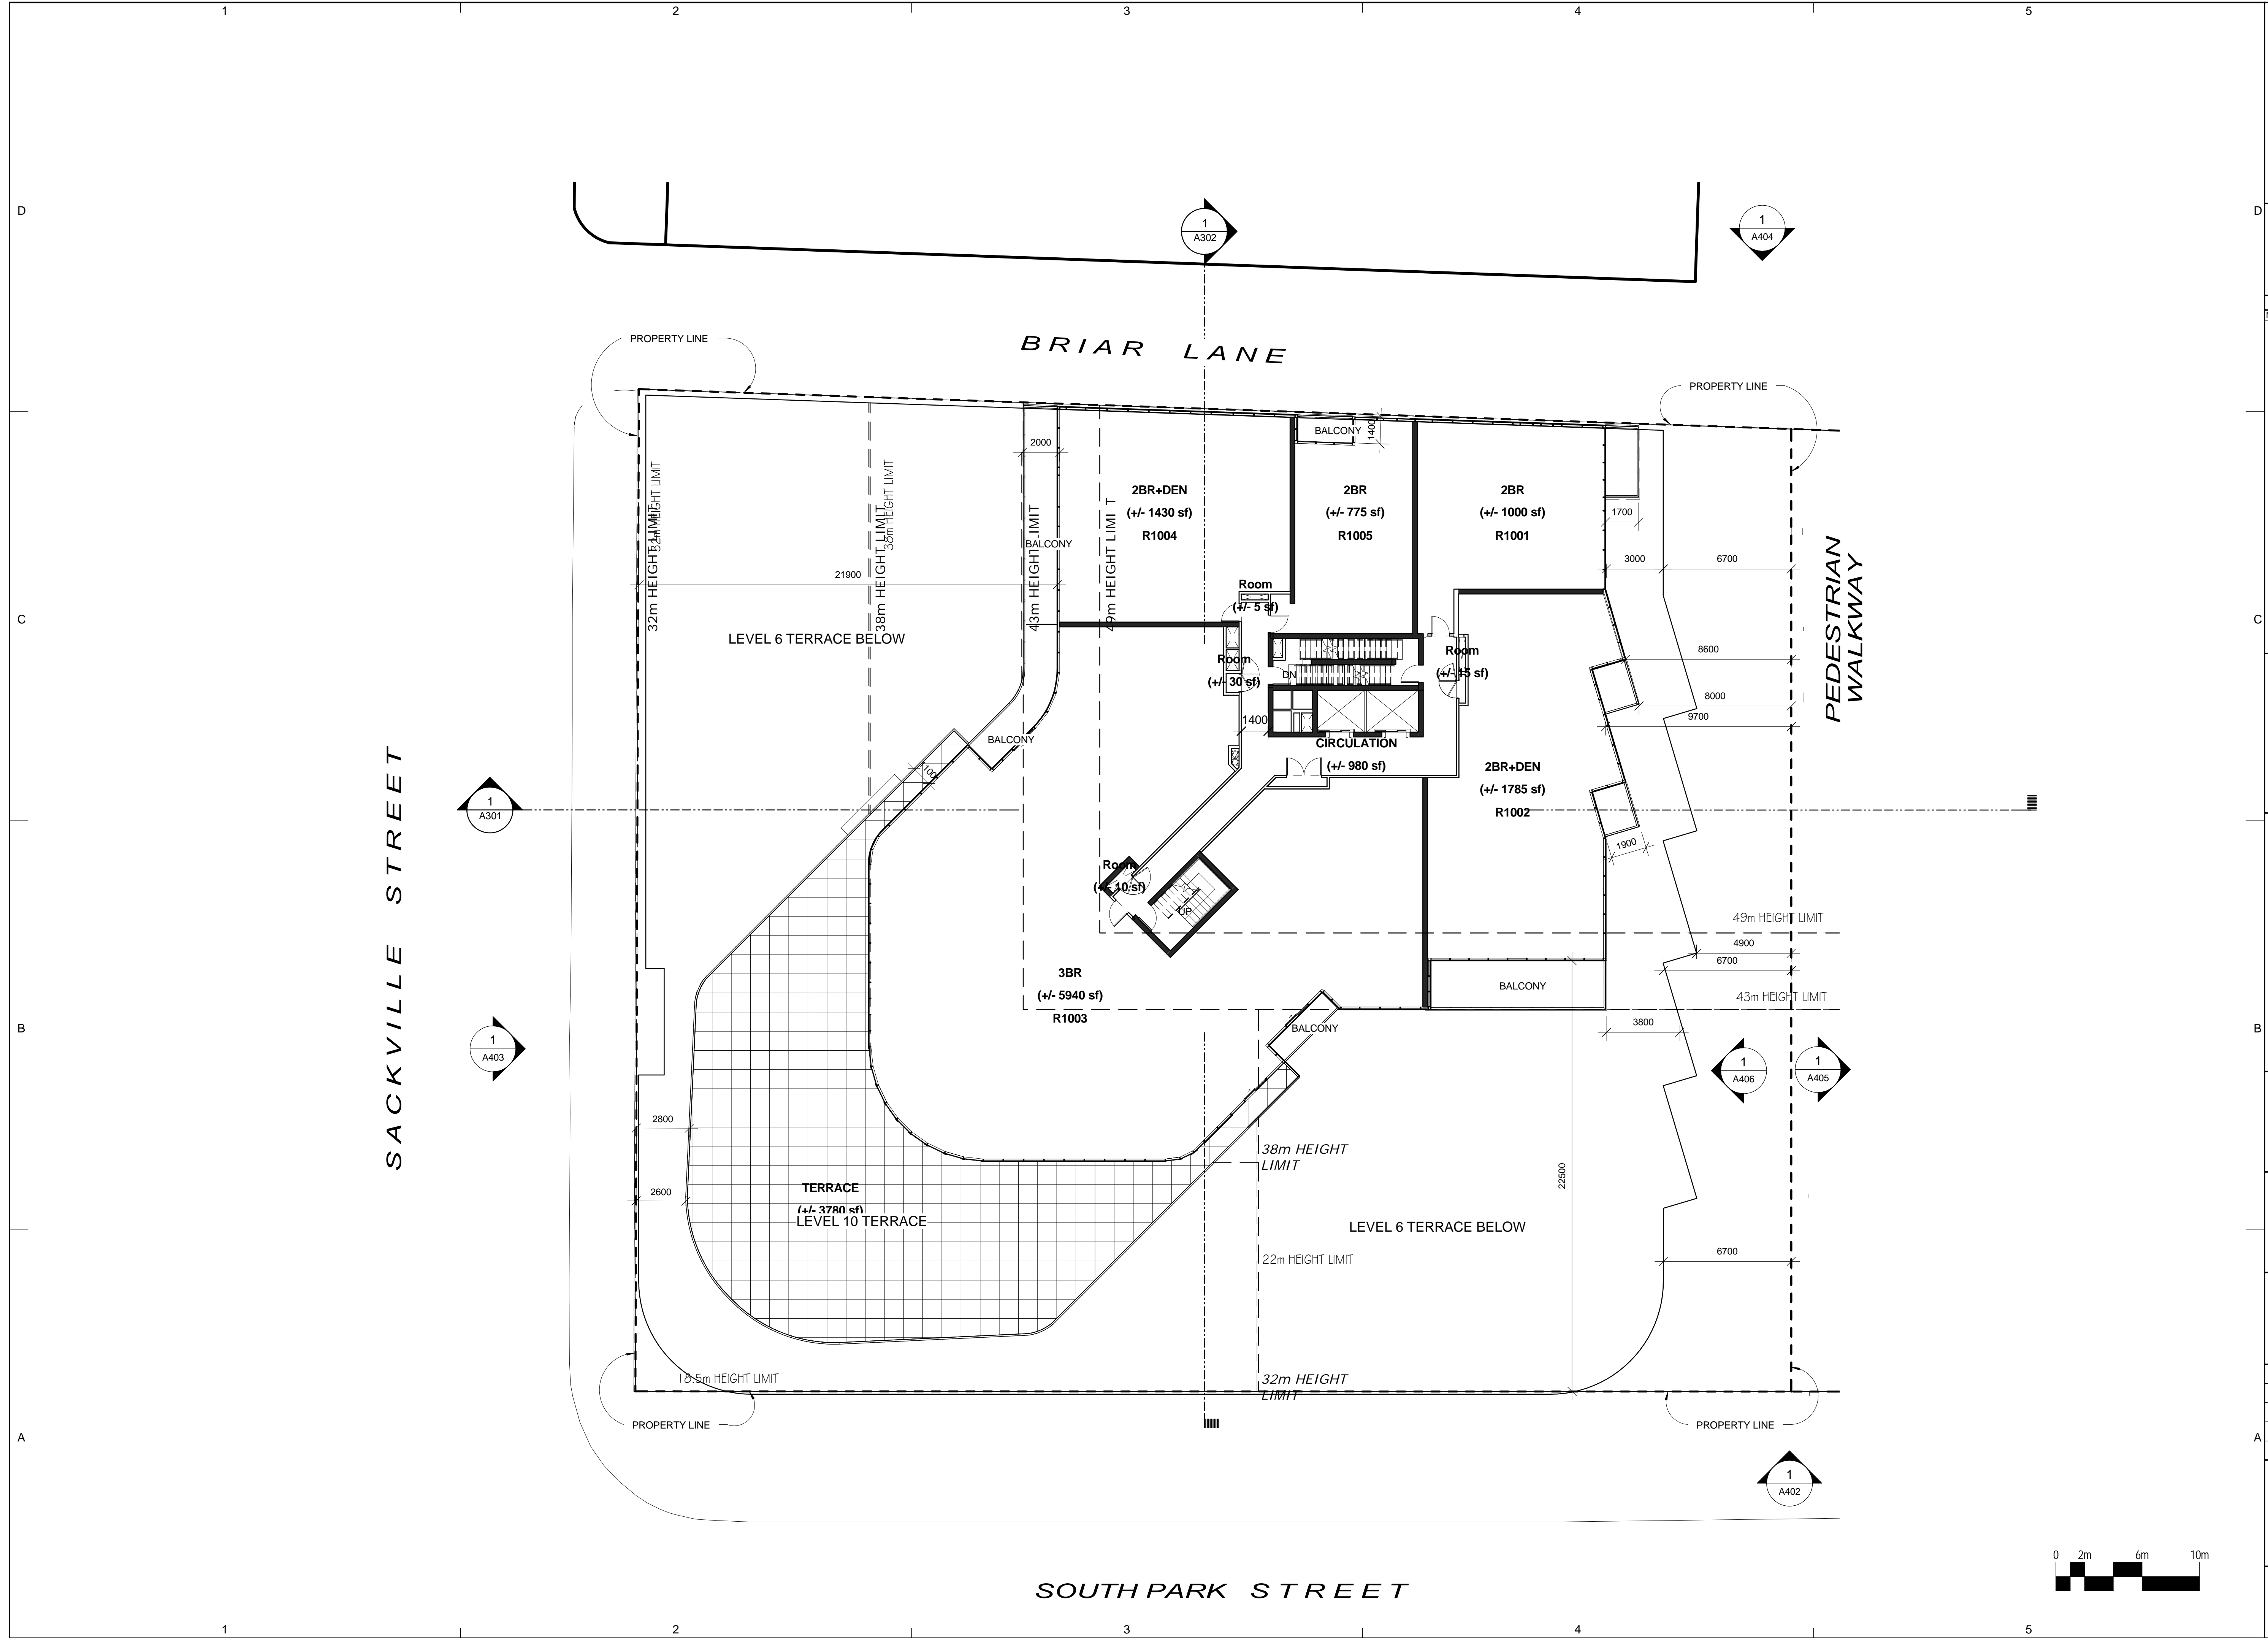


CLIENT  
**Southwest Properties**  
  
*Live. Shop. Work. Play.*  
**Streamliner Properties Fund**

D COPYRIGHT:  
 Any reproduction or distribution for any purpose other than authorized by IBI Group is forbidden. Written dimensions shall have precedence over scaled dimensions. Contractors shall verify and be responsible for all dimensions and conditions on the job and IBI Group shall be informed of any variations from the dimensions and conditions shown on the drawing. Shop drawings shall be submitted to IBI Group for approval before proceeding with fabrication.  
 COPYRIGHT © 2009 IBI GROUP

ISSUES

NO.	ISSUANCE	STATUS	DATE

C  
 SEAL

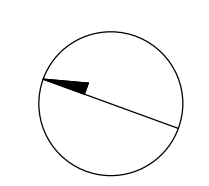B  


PRIME CONSULTANT


 **IBI GROUP ARCHITECTS**  
 95 St. Clair Avenue West Suite 200  
 Toronto, ON  
 Tel: (416) 924-8966 Fax: (416) 924-8067  
 ibigroup.com

PROJECT  
**SOUTH PARK RE-DEVELOPMENT**  
 South Park St. at Sackville St.


PROJECT NO: 33207 & 37156  
 DRAWN BY: Author  
 CHKD BY: Checker  
 SCALE: 1 : 150  
 DATE: 2015-09-11


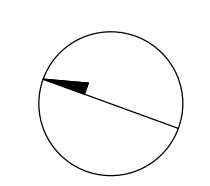

A SHEET TITLE  
**PAVILION - LEVEL 10**


SHEET NUMBER  
**A115N**  
 ISSUE

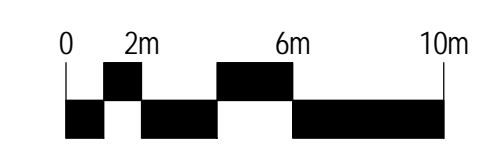




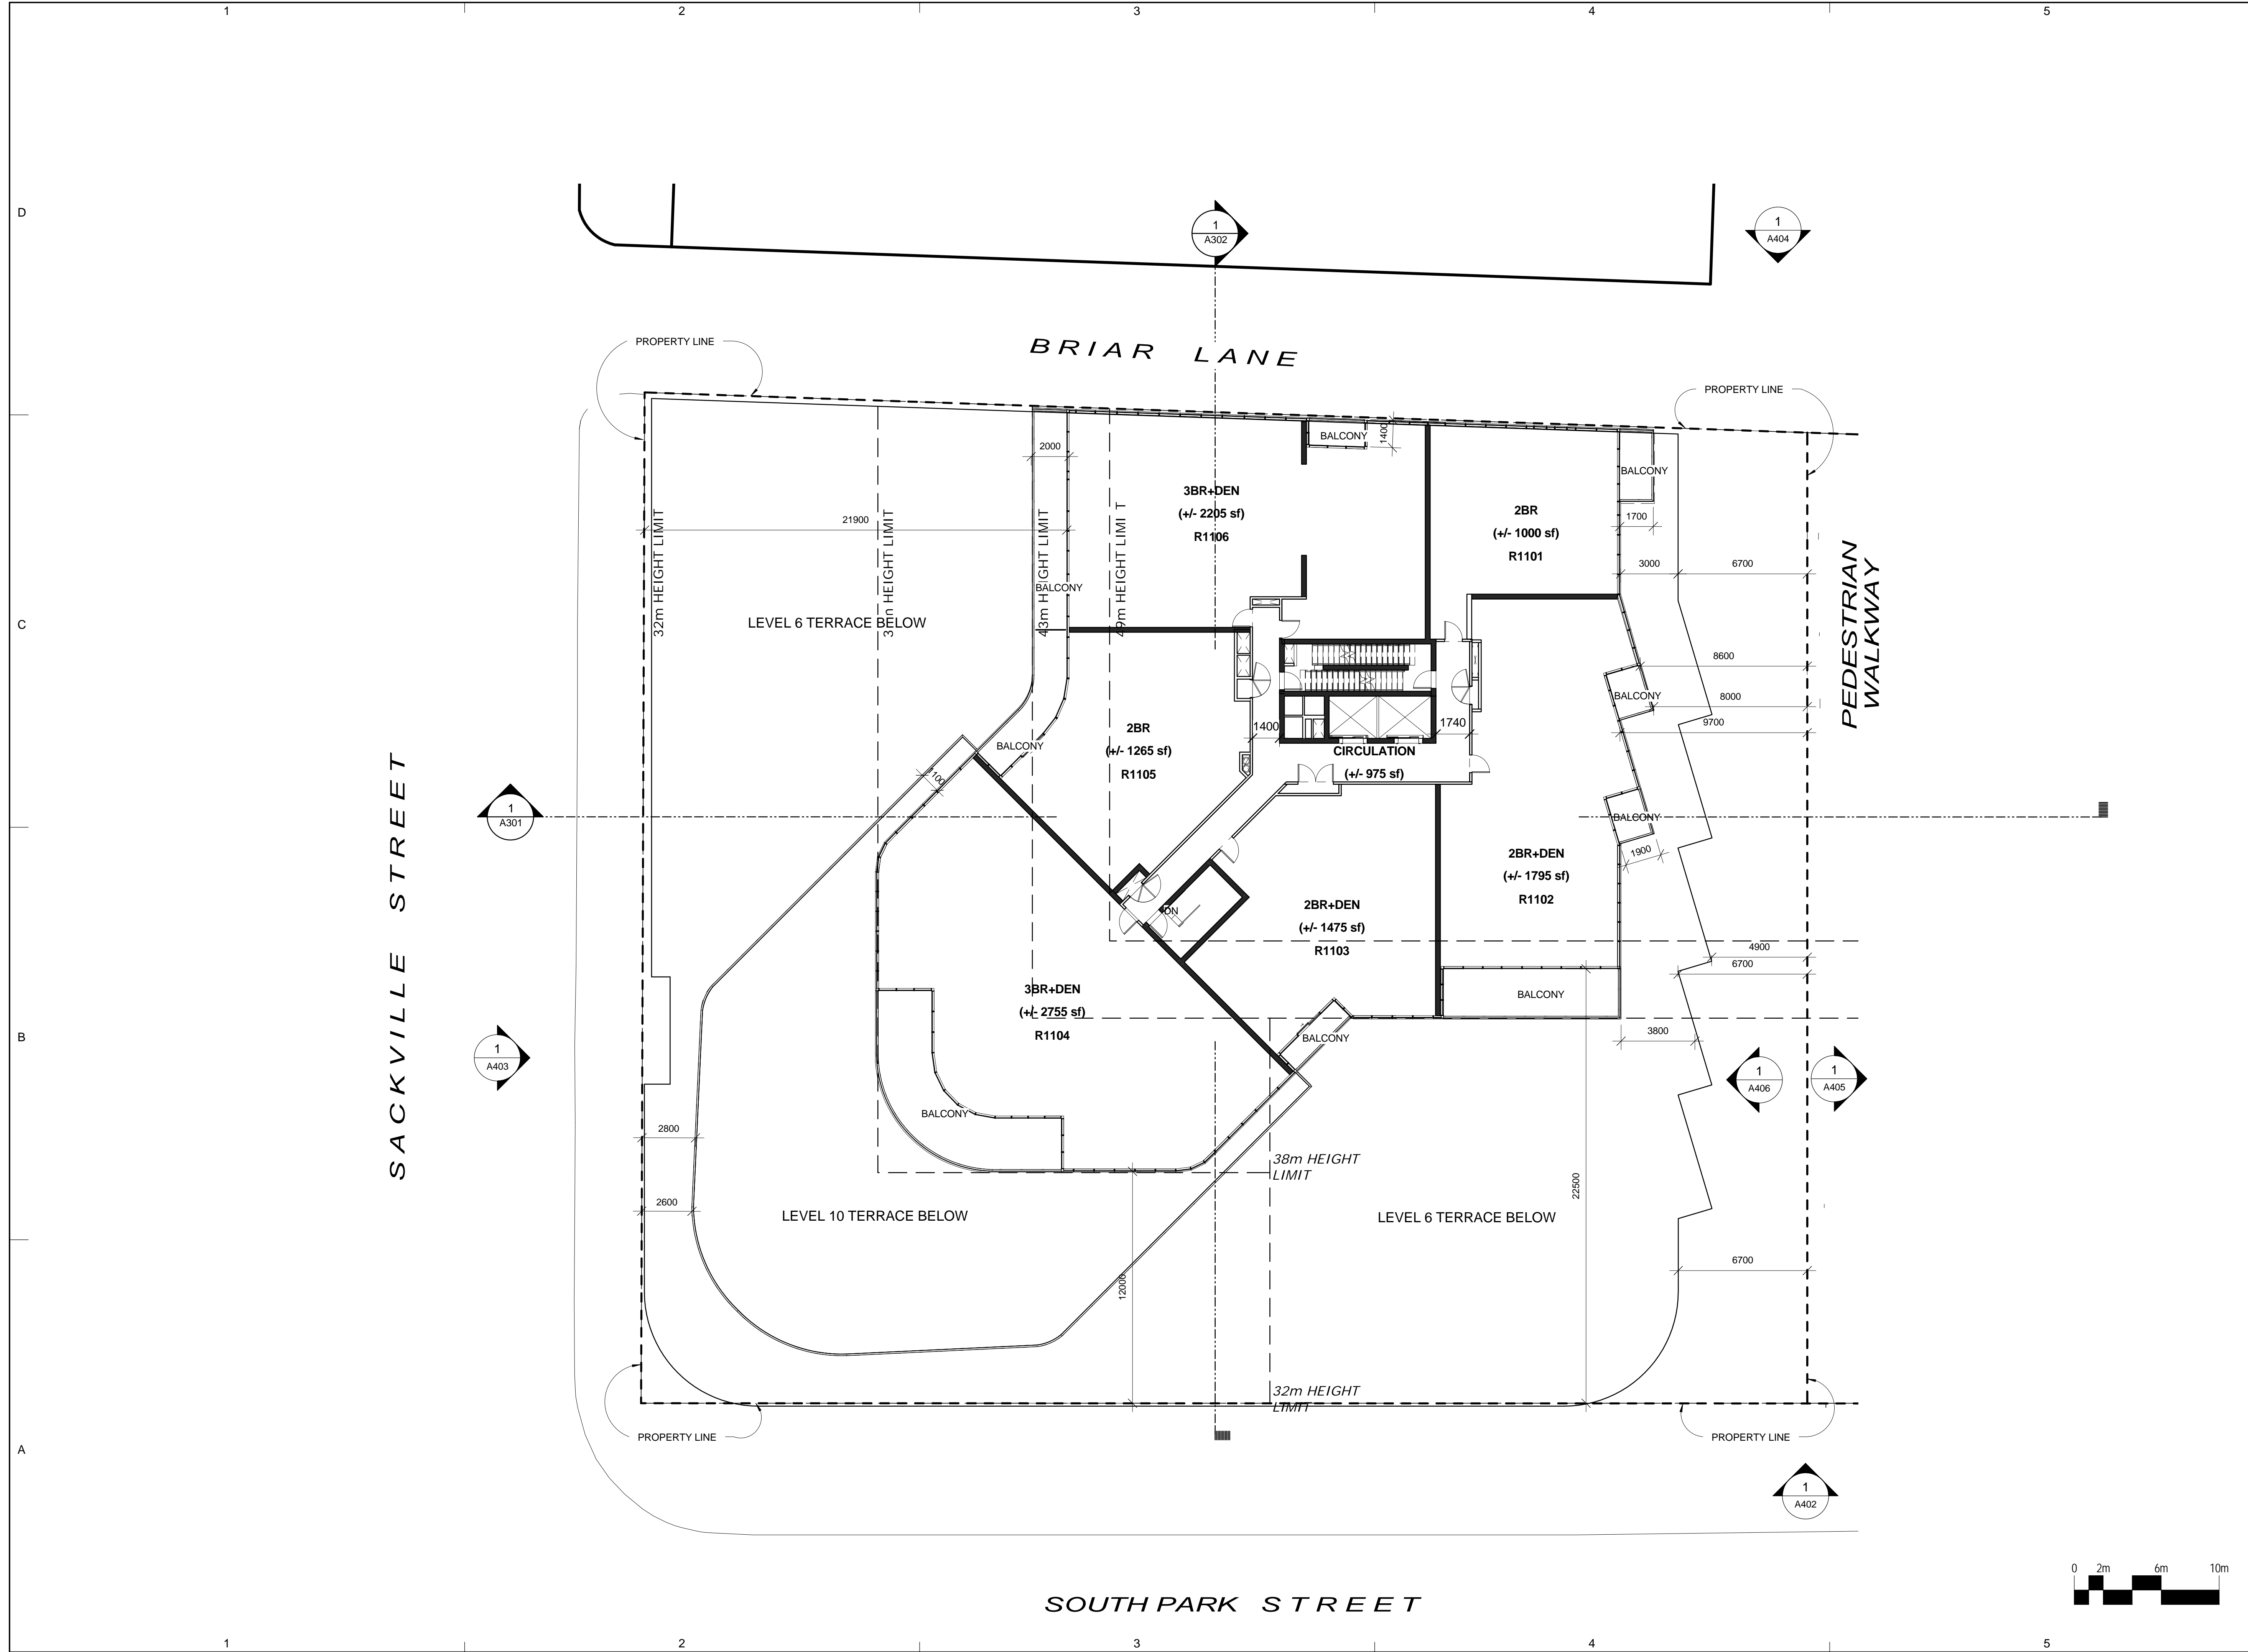

CLIENT	
Southwest Properties	
 Live. Shop. Work. Play.	
Streamliner Properties Fund	
COPYRIGHT:	
<small>Any reproduction or distribution for any purpose other than authorized by IBI Group is forbidden. Written dimensions shall have precedence over scaled dimensions. Contractors shall verify and be responsible for all dimensions and conditions on the job and IBI Group shall be informed of any variations from the dimensions and conditions shown on the drawing. Shop drawings shall be submitted to IBI Group for approval before proceeding with fabrication.</small>	
COPYRIGHT © 2009 IBI GROUP	
ISSUES	
NO.	ISSUANCE   STATUS   DATE
SEAL	
	
PRIME CONSULTANT	
 <b>IBI GROUP ARCHITECTS</b> <small>95 St. Clair Avenue West Suite 200          Toronto, ON          Tel: (416) 924-9966 fax: (416) 924-9067          ibigroup.com</small>	
PROJECT	
<b>SOUTH PARK RE-DEVELOPMENT</b> South Park St. at Sackville St.	
PROJECT NO:	33207 & 37156
DRAWN BY:	Author
CHKD BY:	Checker
SCALE:	1 : 150
DATE:	2015-09-11
SHEET TITLE	
<b>PAVILION - LEVEL 11</b>	
SHEET NUMBER	ISSUE
<b>A116N</b>	

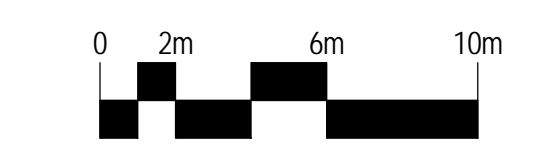

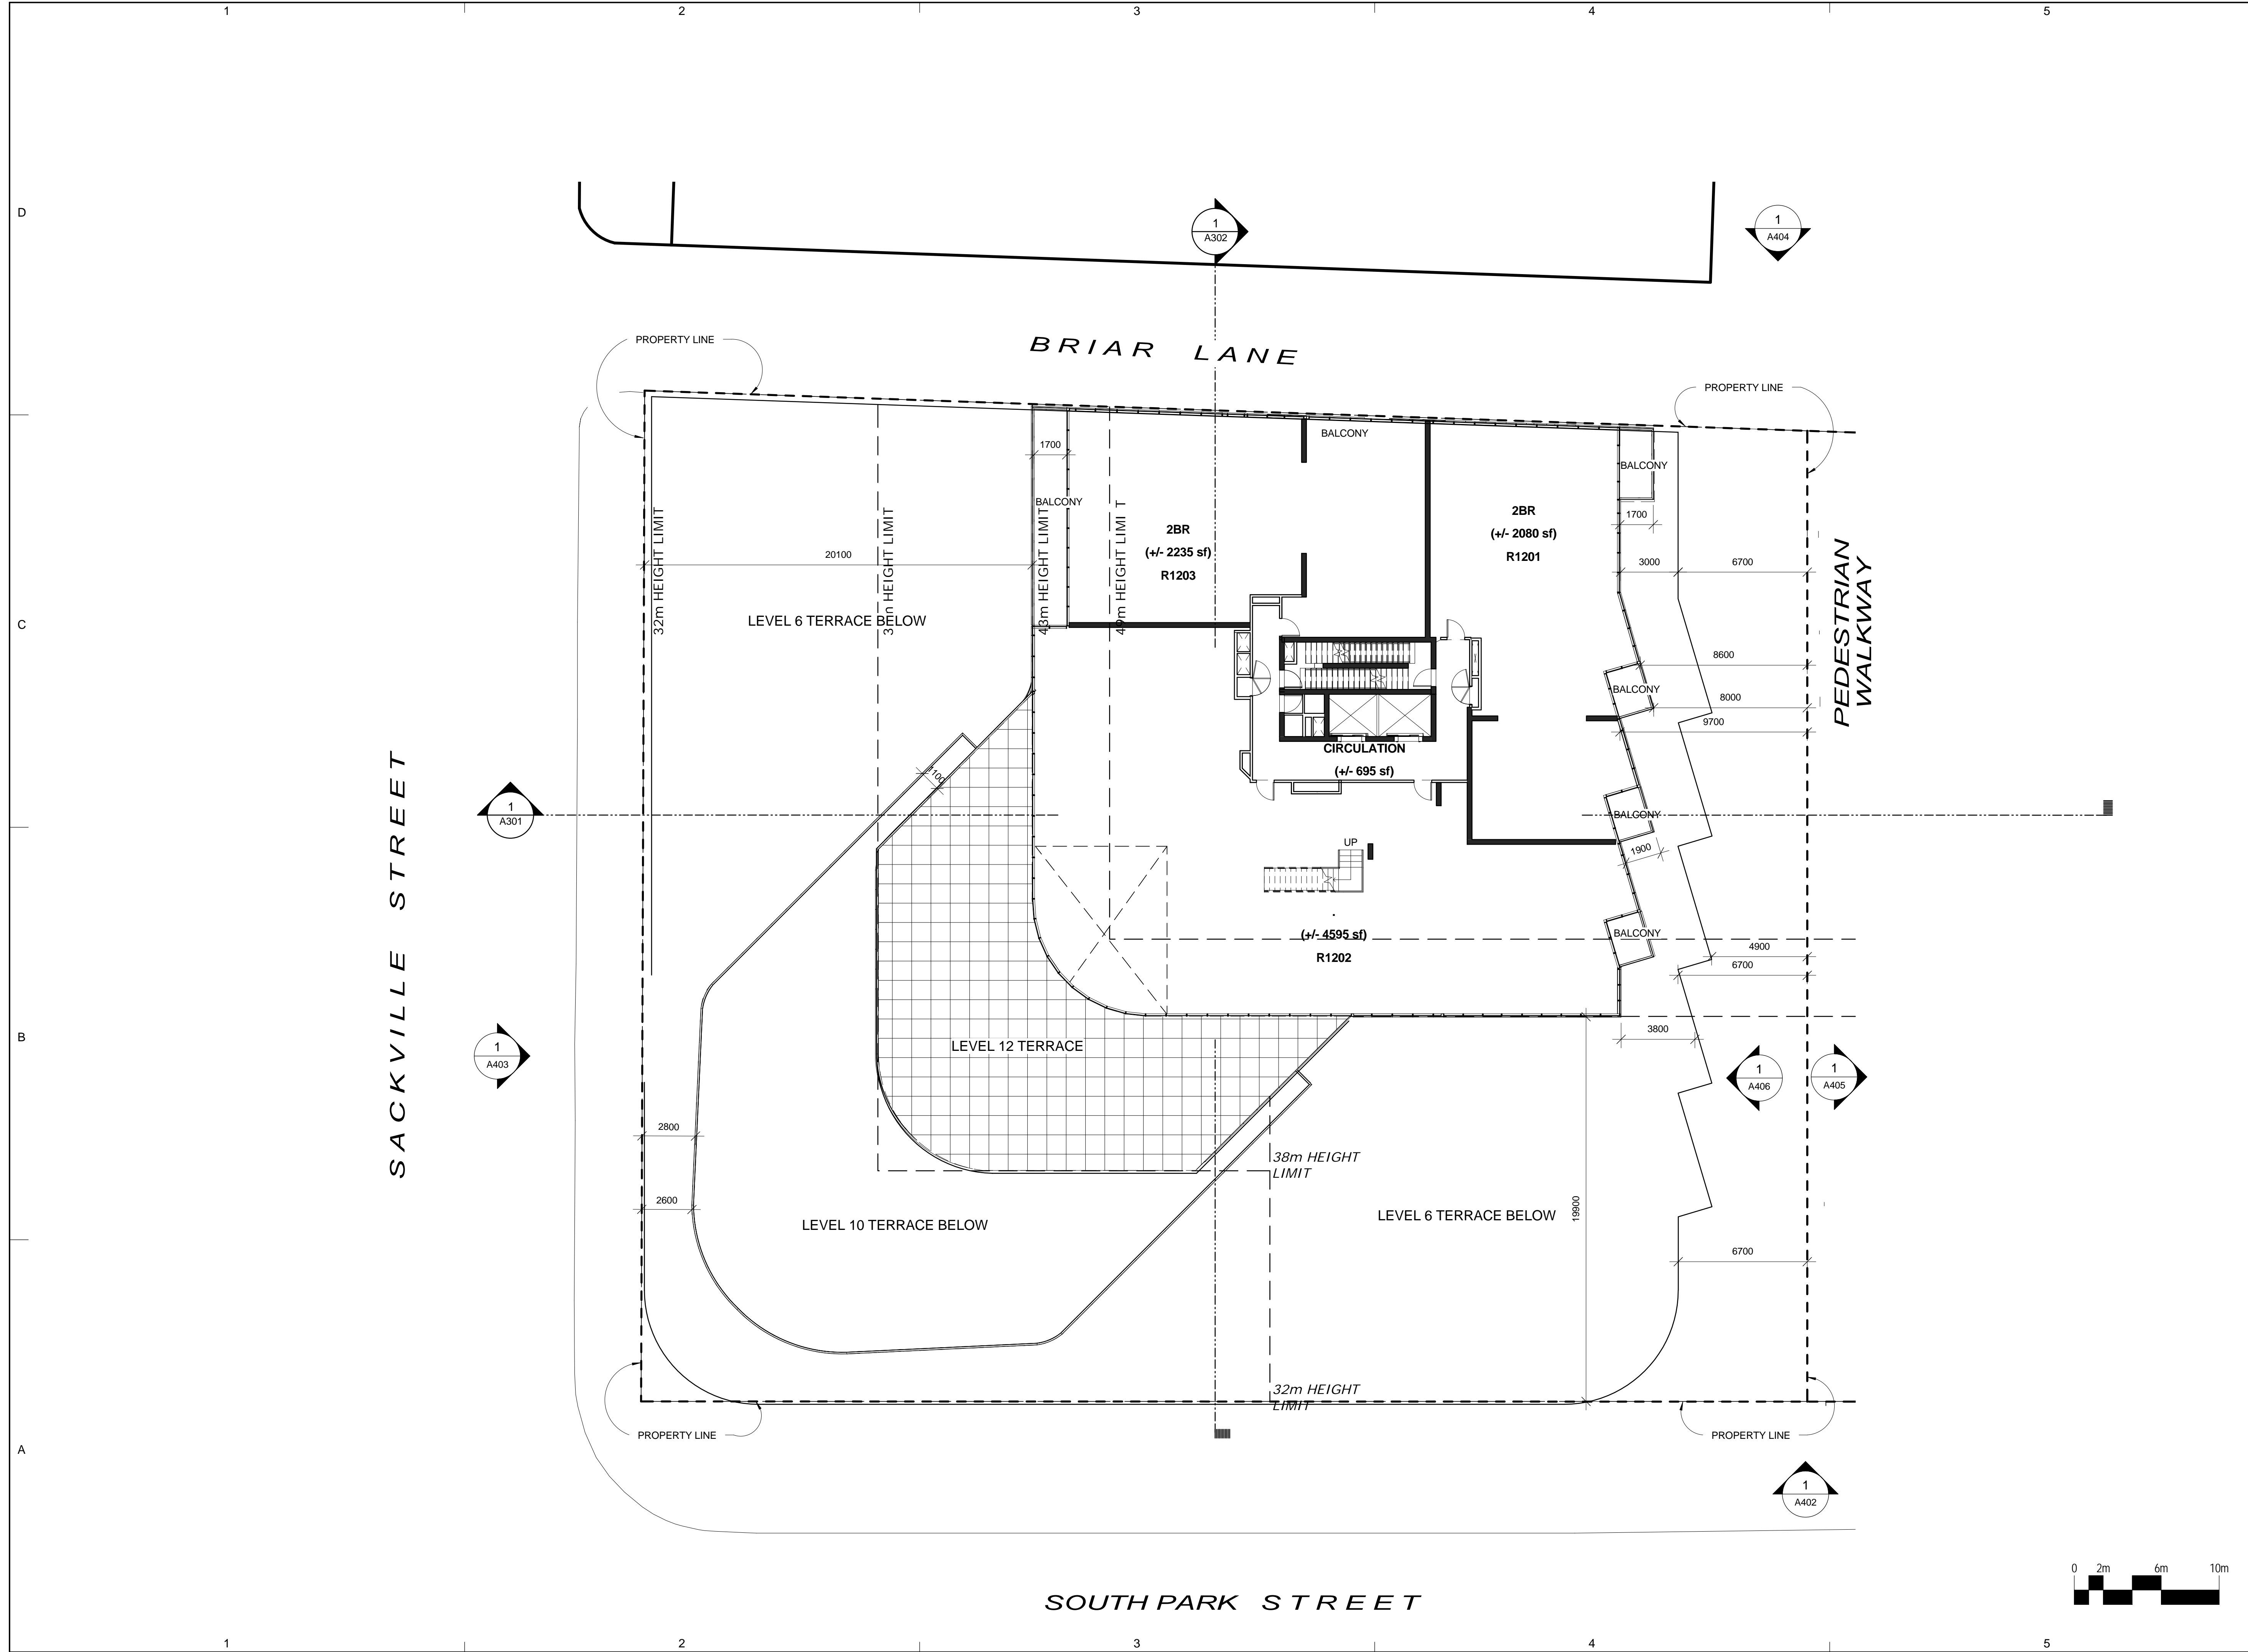

CLIENT  
Southwest Properties




Streamliner Properties Fund

**COPYRIGHT:**  
Any reproduction or distribution for any purpose other than authorized by IBI Group is forbidden. Written dimensions shall have precedence over scaled dimensions. Contractors shall verify and be responsible for all dimensions and conditions on the job and IBI Group shall be informed of any variations from the dimensions and conditions shown on the drawing. Shop drawings shall be submitted to IBI Group for approval before proceeding with fabrication.  
COPYRIGHT © 2009 IBI GROUP

**ISSUES**

NO.	ISSUANCE	STATUS	DATE

SEAL

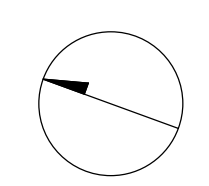


PRIME CONSULTANT  
**IBI** IBI GROUP ARCHITECTS  
95 St. Clair Avenue West Suite 200  
Toronto, ON  
Tel: (416) 924-8966 Fax: (416) 924-8067  
ibigroup.com


PROJECT  
**SOUTH PARK RE-DEVELOPMENT**  
South Park St. at Sackville St.

PROJECT NO: 33207 & 37156  
DRAWN BY: Author  
CHKD BY: Checker  
SCALE: 1 : 150  
DATE: 2015-09-11

SHEET TITLE  
**PAVILION - LEVEL 12**

SHEET NUMBER  
**A117N**

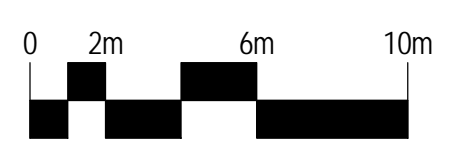

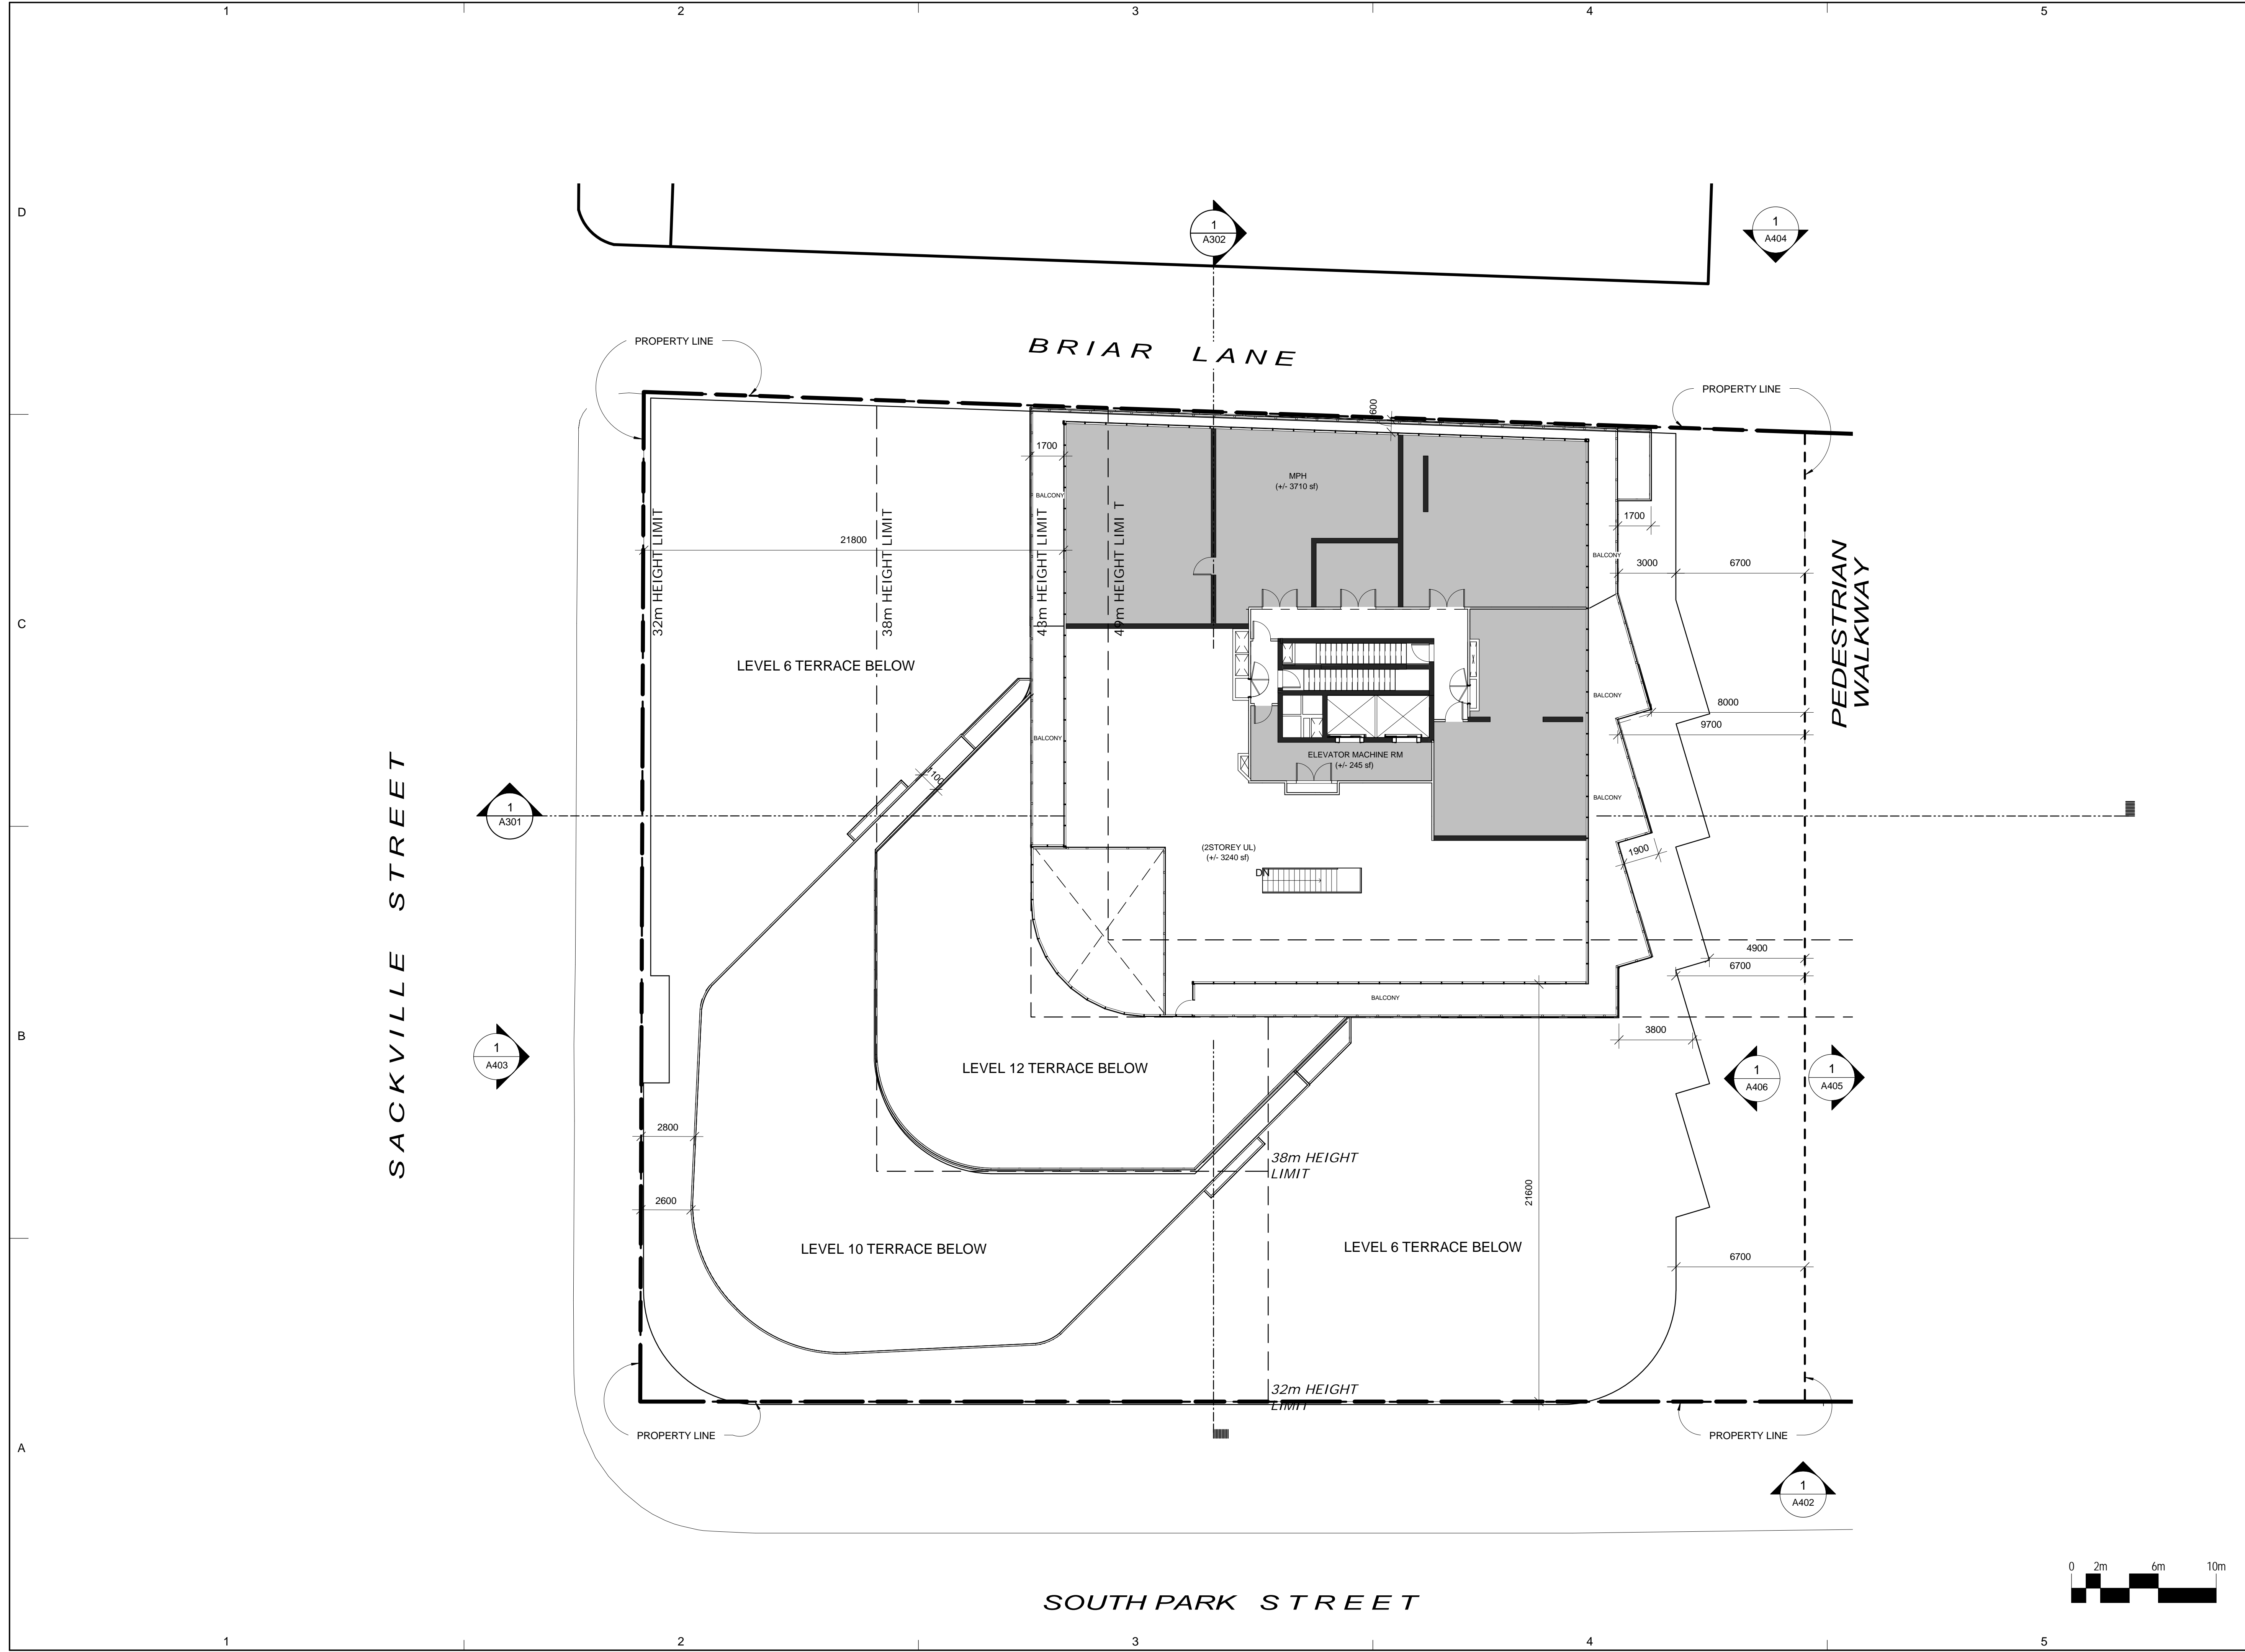

CLIENT  
Southwest Properties




Streamliner Properties Fund

**COPYRIGHT:**  
Any reproduction or distribution for any purpose other than authorized by IBI Group is forbidden. Written dimensions shall have precedence over scaled dimensions. Contractors shall verify and be responsible for all dimensions and conditions on the job and IBI Group shall be informed of any variations from the dimensions and conditions shown on the drawing. Shop drawings shall be submitted to IBI Group for approval before proceeding with fabrication.  
COPYRIGHT © 2009 IBI GROUP

**ISSUES**

NO.	ISSUANCE	STATUS	DATE

SEAL

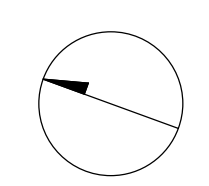


PRIME CONSULTANT  
**IBI** IBI GROUP ARCHITECTS  
95 St. Clair Avenue West Suite 200  
Toronto, ON  
tel (416) 924-8966 fax (416) 924-9067  
ibigroup.com

PROJECT  
**SOUTH PARK RE-DEVELOPMENT**  
South Park St. at Sackville St.

PROJECT NO: 33207 & 37156  
DRAWN BY: Author  
CHKD BY: Checker  
SCALE: 1 : 150  
DATE: 2015-09-11

SHEET TITLE  
**PAVILION - 13TH/MPH**

SHEET NUMBER	ISSUE
<b>A118N</b>	

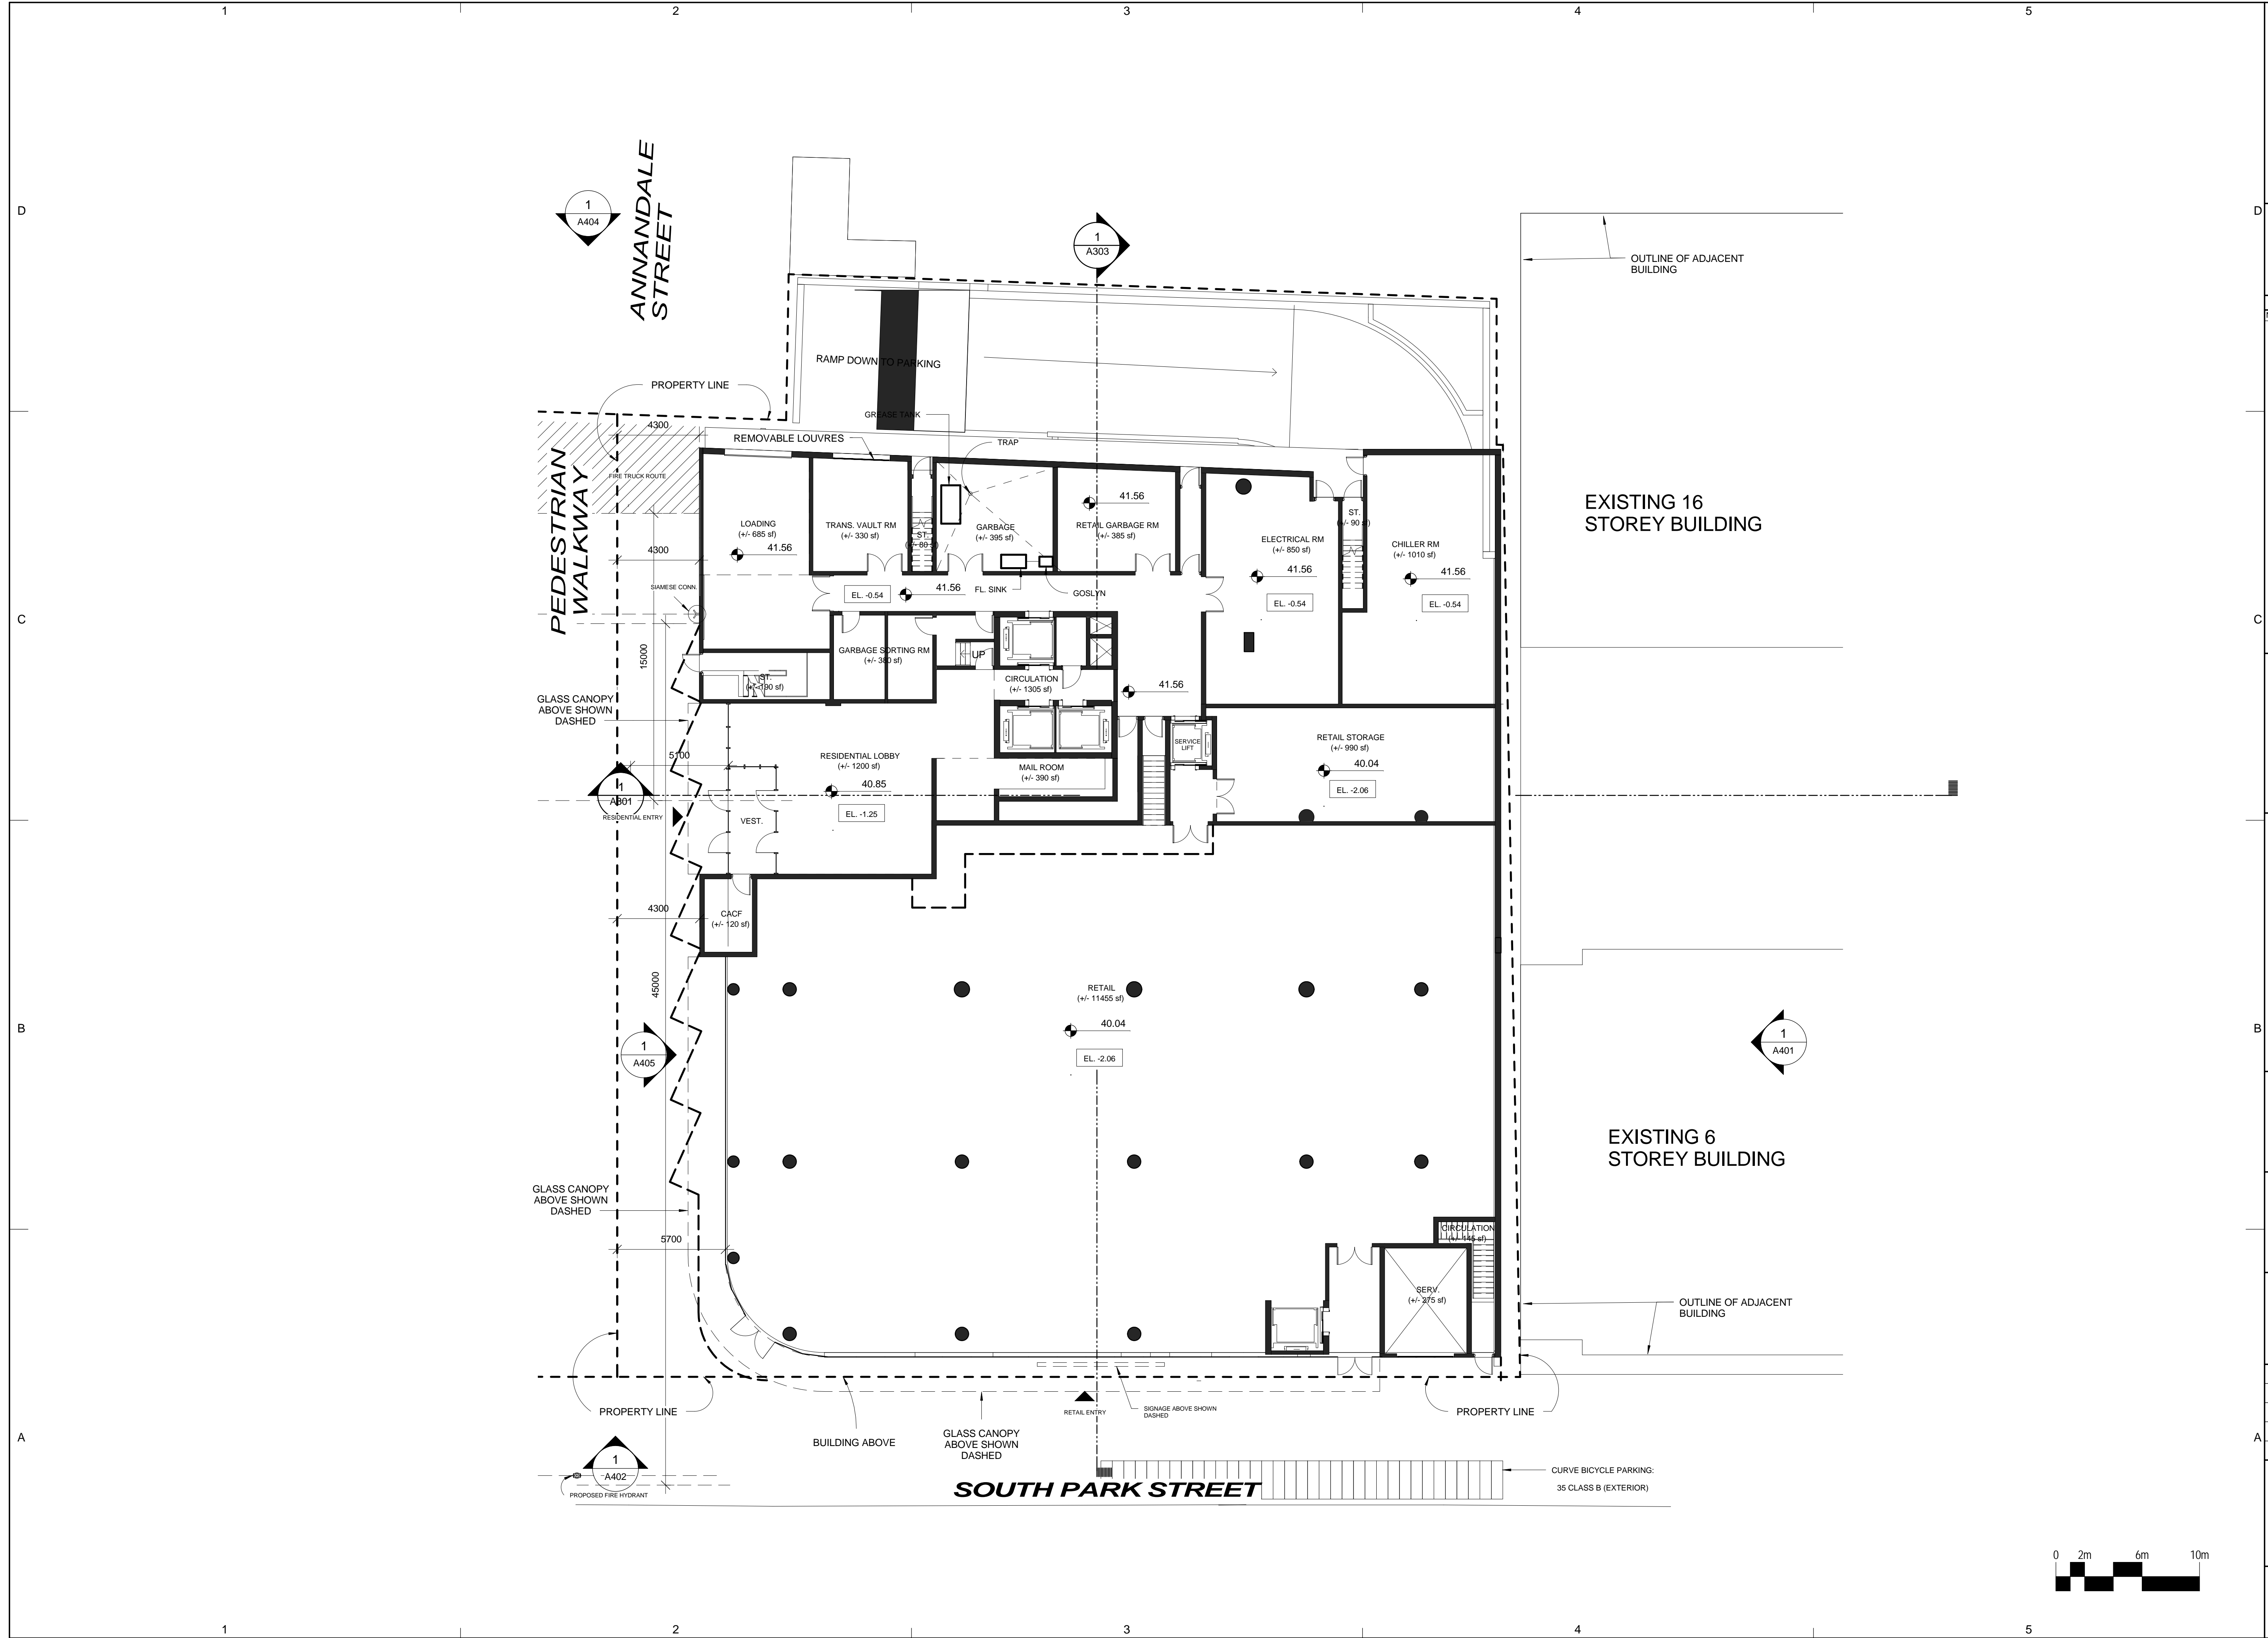

CLIENT  
**Southwest Properties**  
  
*Live. Shop. Work. Play.*  
 Streamliner Properties Fund


D COPYRIGHT:  
 Any reproduction or distribution for any purpose other than authorized by IBI Group is forbidden. Written dimensions shall have precedence over scaled dimensions. Contractors shall verify and be responsible for all dimensions and conditions on the job and IBI Group shall be informed of any variations from the dimensions and conditions shown on the drawing. Shop drawings shall be submitted to IBI Group for approval before proceeding with fabrication.  
 COPYRIGHT © 2009 IBI GROUP

ISSUES

NO.	ISSUANCE	STATUS	DATE

C SEAL

B

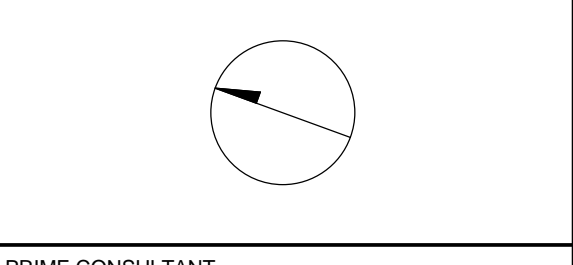


PRIME CONSULTANT  
 **IBI GROUP ARCHITECTS**  
 95 St. Clair Avenue West Suite 200  
 Toronto, ON  
 tel (416) 924-8966 fax (416) 924-8067  
 ibigroup.com


PROJECT  
**SOUTH PARK RE-DEVELOPMENT**  
 South Park St. at Sackville St.

PROJECT NO: 33207 & 37156  
 DRAWN BY: Author  
 CHKD BY: Checker  
 SCALE: 1:150  
 DATE: 2015-09-11

SHEET TITLE  
**RENTAL - LEVEL 1**

SHEET NUMBER <b>A104S</b>	ISSUE
------------------------------	-------

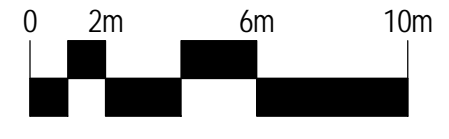

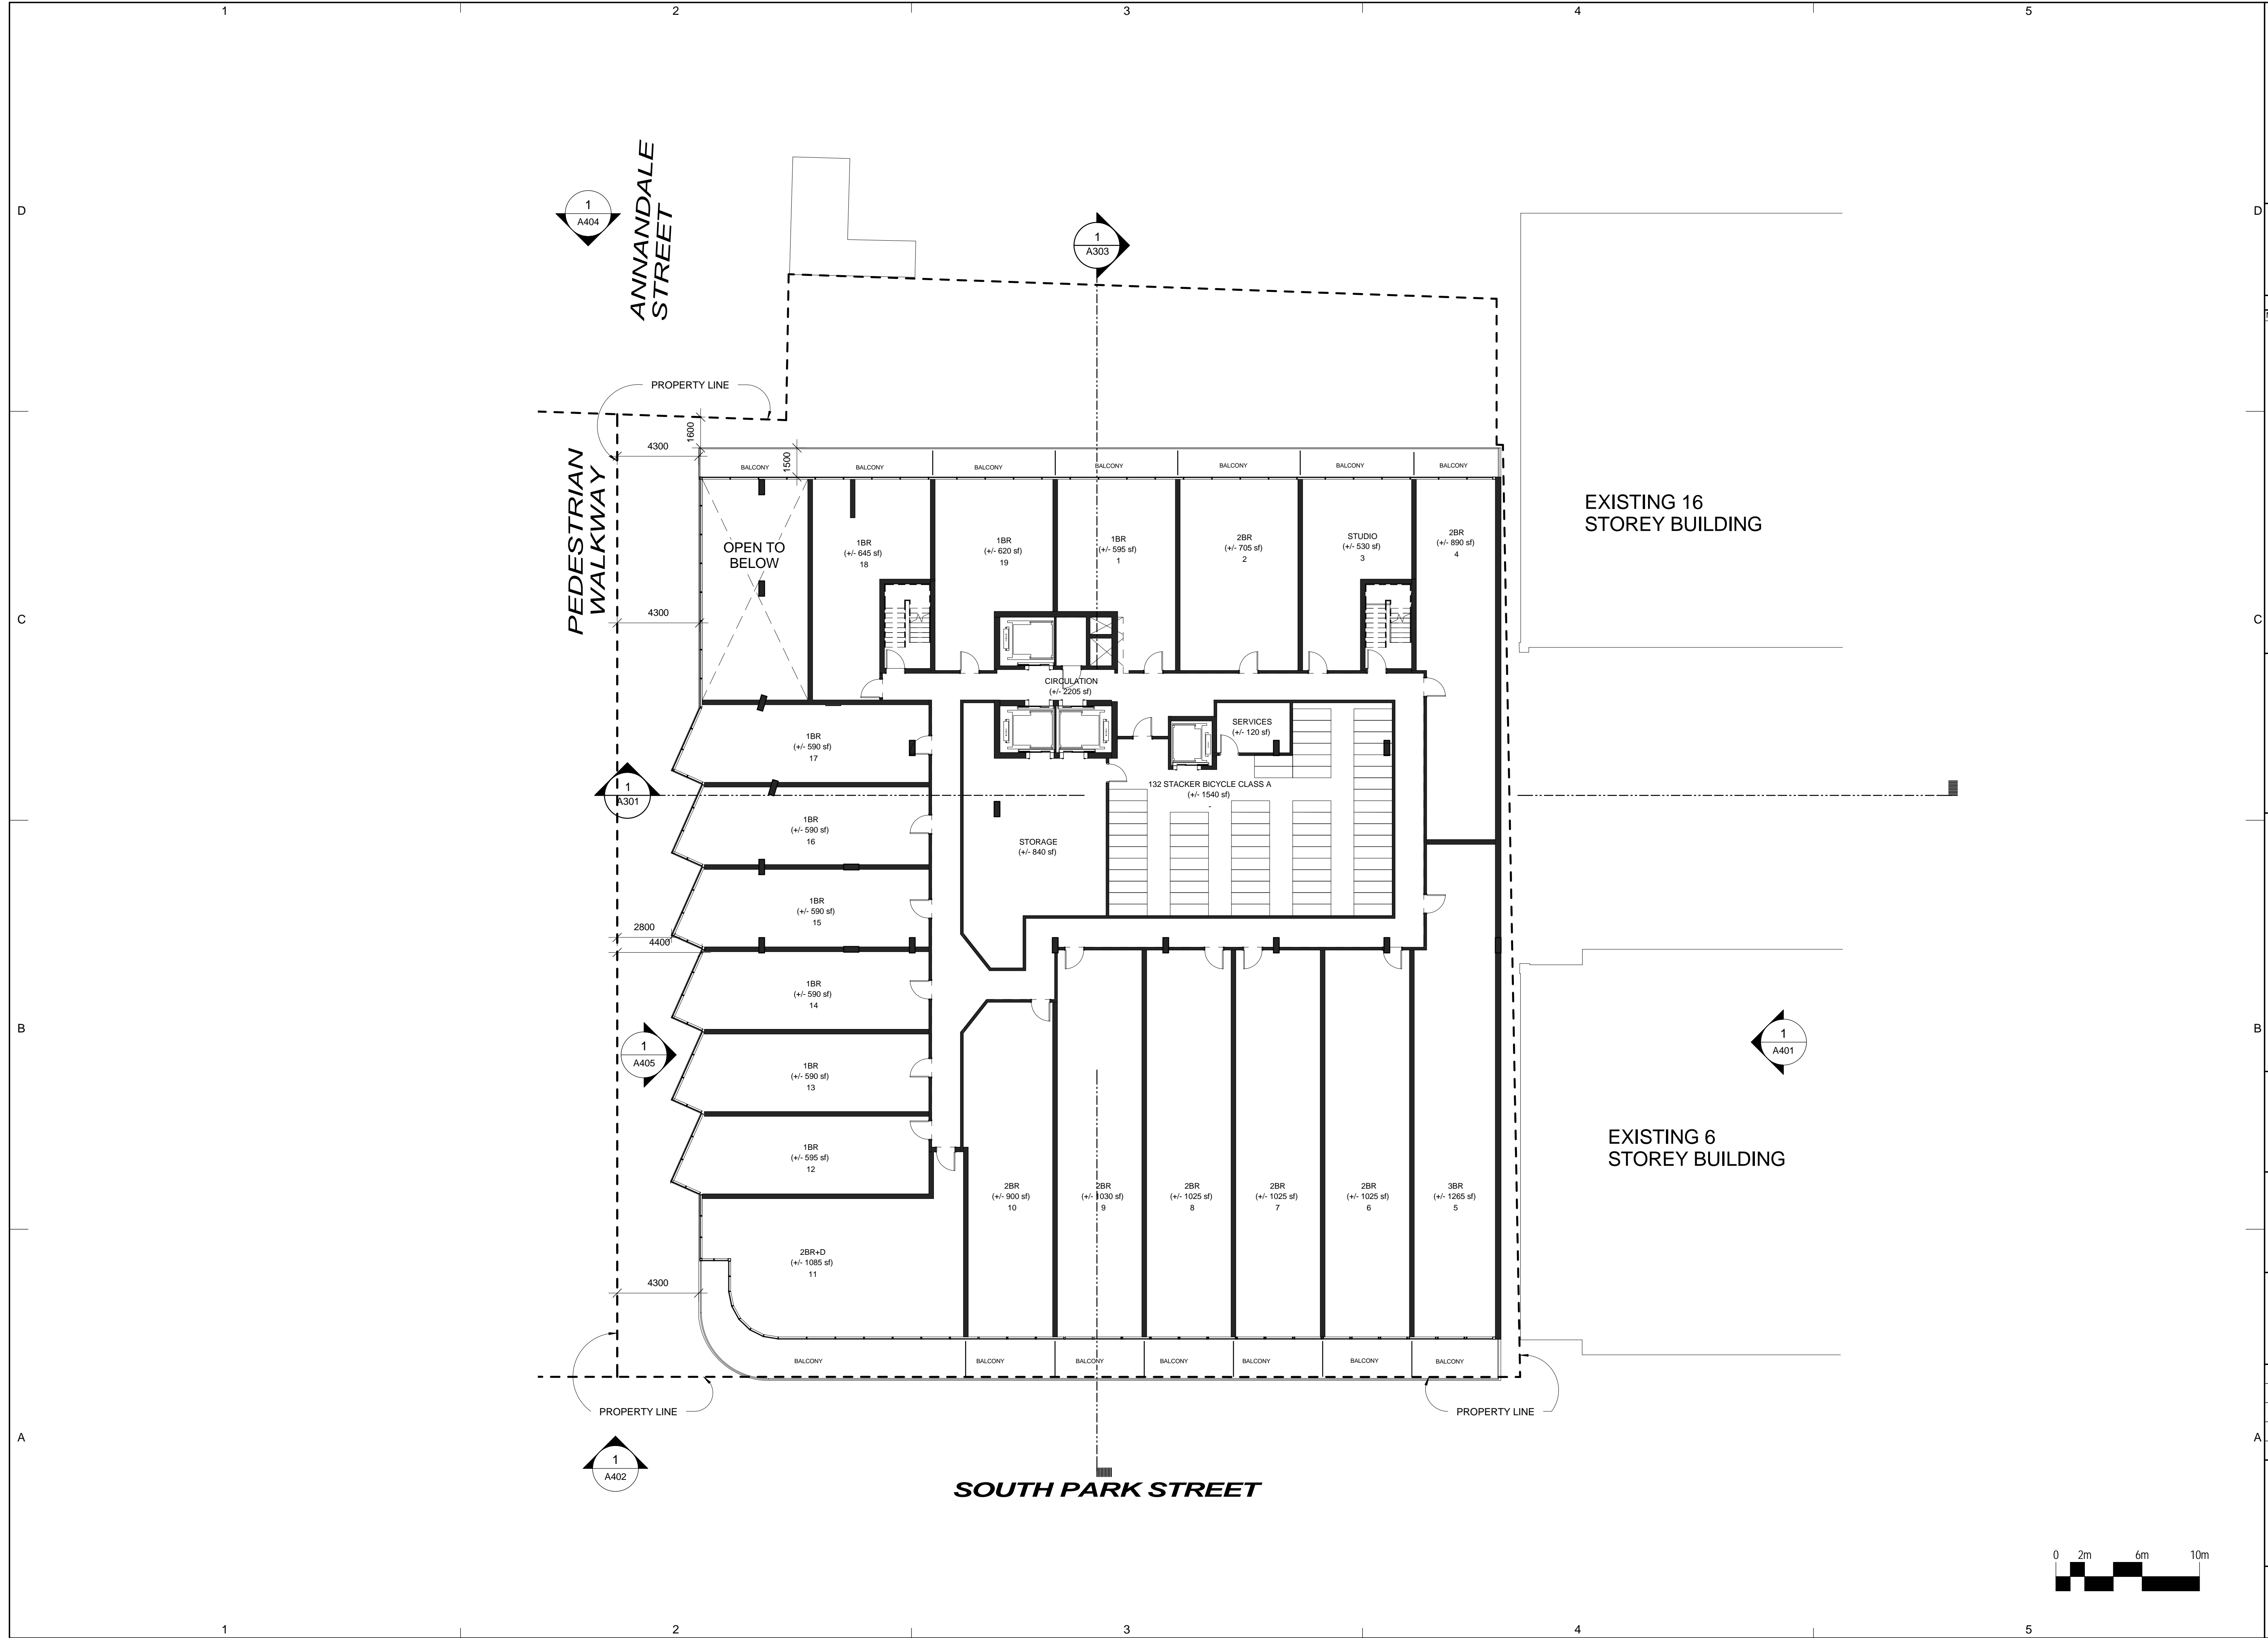

CLIENT  
**Southwest Properties**

**Southwest**  
*Live. Sleep. Work. Play.*

Streamliner Properties Fund

COPYRIGHT:  
Any reproduction or distribution for any purpose other than authorized by IBI Group is forbidden. Written dimensions shall have precedence over scaled dimensions. Contractors shall verify and be responsible for all dimensions and conditions on the job and IBI Group shall be informed of any variations from the dimensions and conditions shown on the drawing. Shop drawings shall be submitted to IBI Group for approval before proceeding with fabrication.

COPYRIGHT © 2009 IBI GROUP

ISSUES			
NO.	ISSUANCE	STATUS	DATE

SEAL

PRIME CONSULTANT

**IBI** IBI GROUP ARCHITECTS  
95 St. Clair Avenue West Suite 200  
Toronto, ON  
Tel: (416) 924-8966 Fax: (416) 924-9067  
ibigroup.com

PROJECT  
**SOUTH PARK RE-DEVELOPMENT**  
South Park St. at Sackville St.

PROJECT NO: 33207 & 37156

DRAWN BY: Author


CHKD BY: Checker

SCALE: 1:150

DATE: 2015-09-11

SHEET TITLE  
**RENTAL - LEVEL 2**

SHEET NUMBER	ISSUE
<b>A105S</b>	

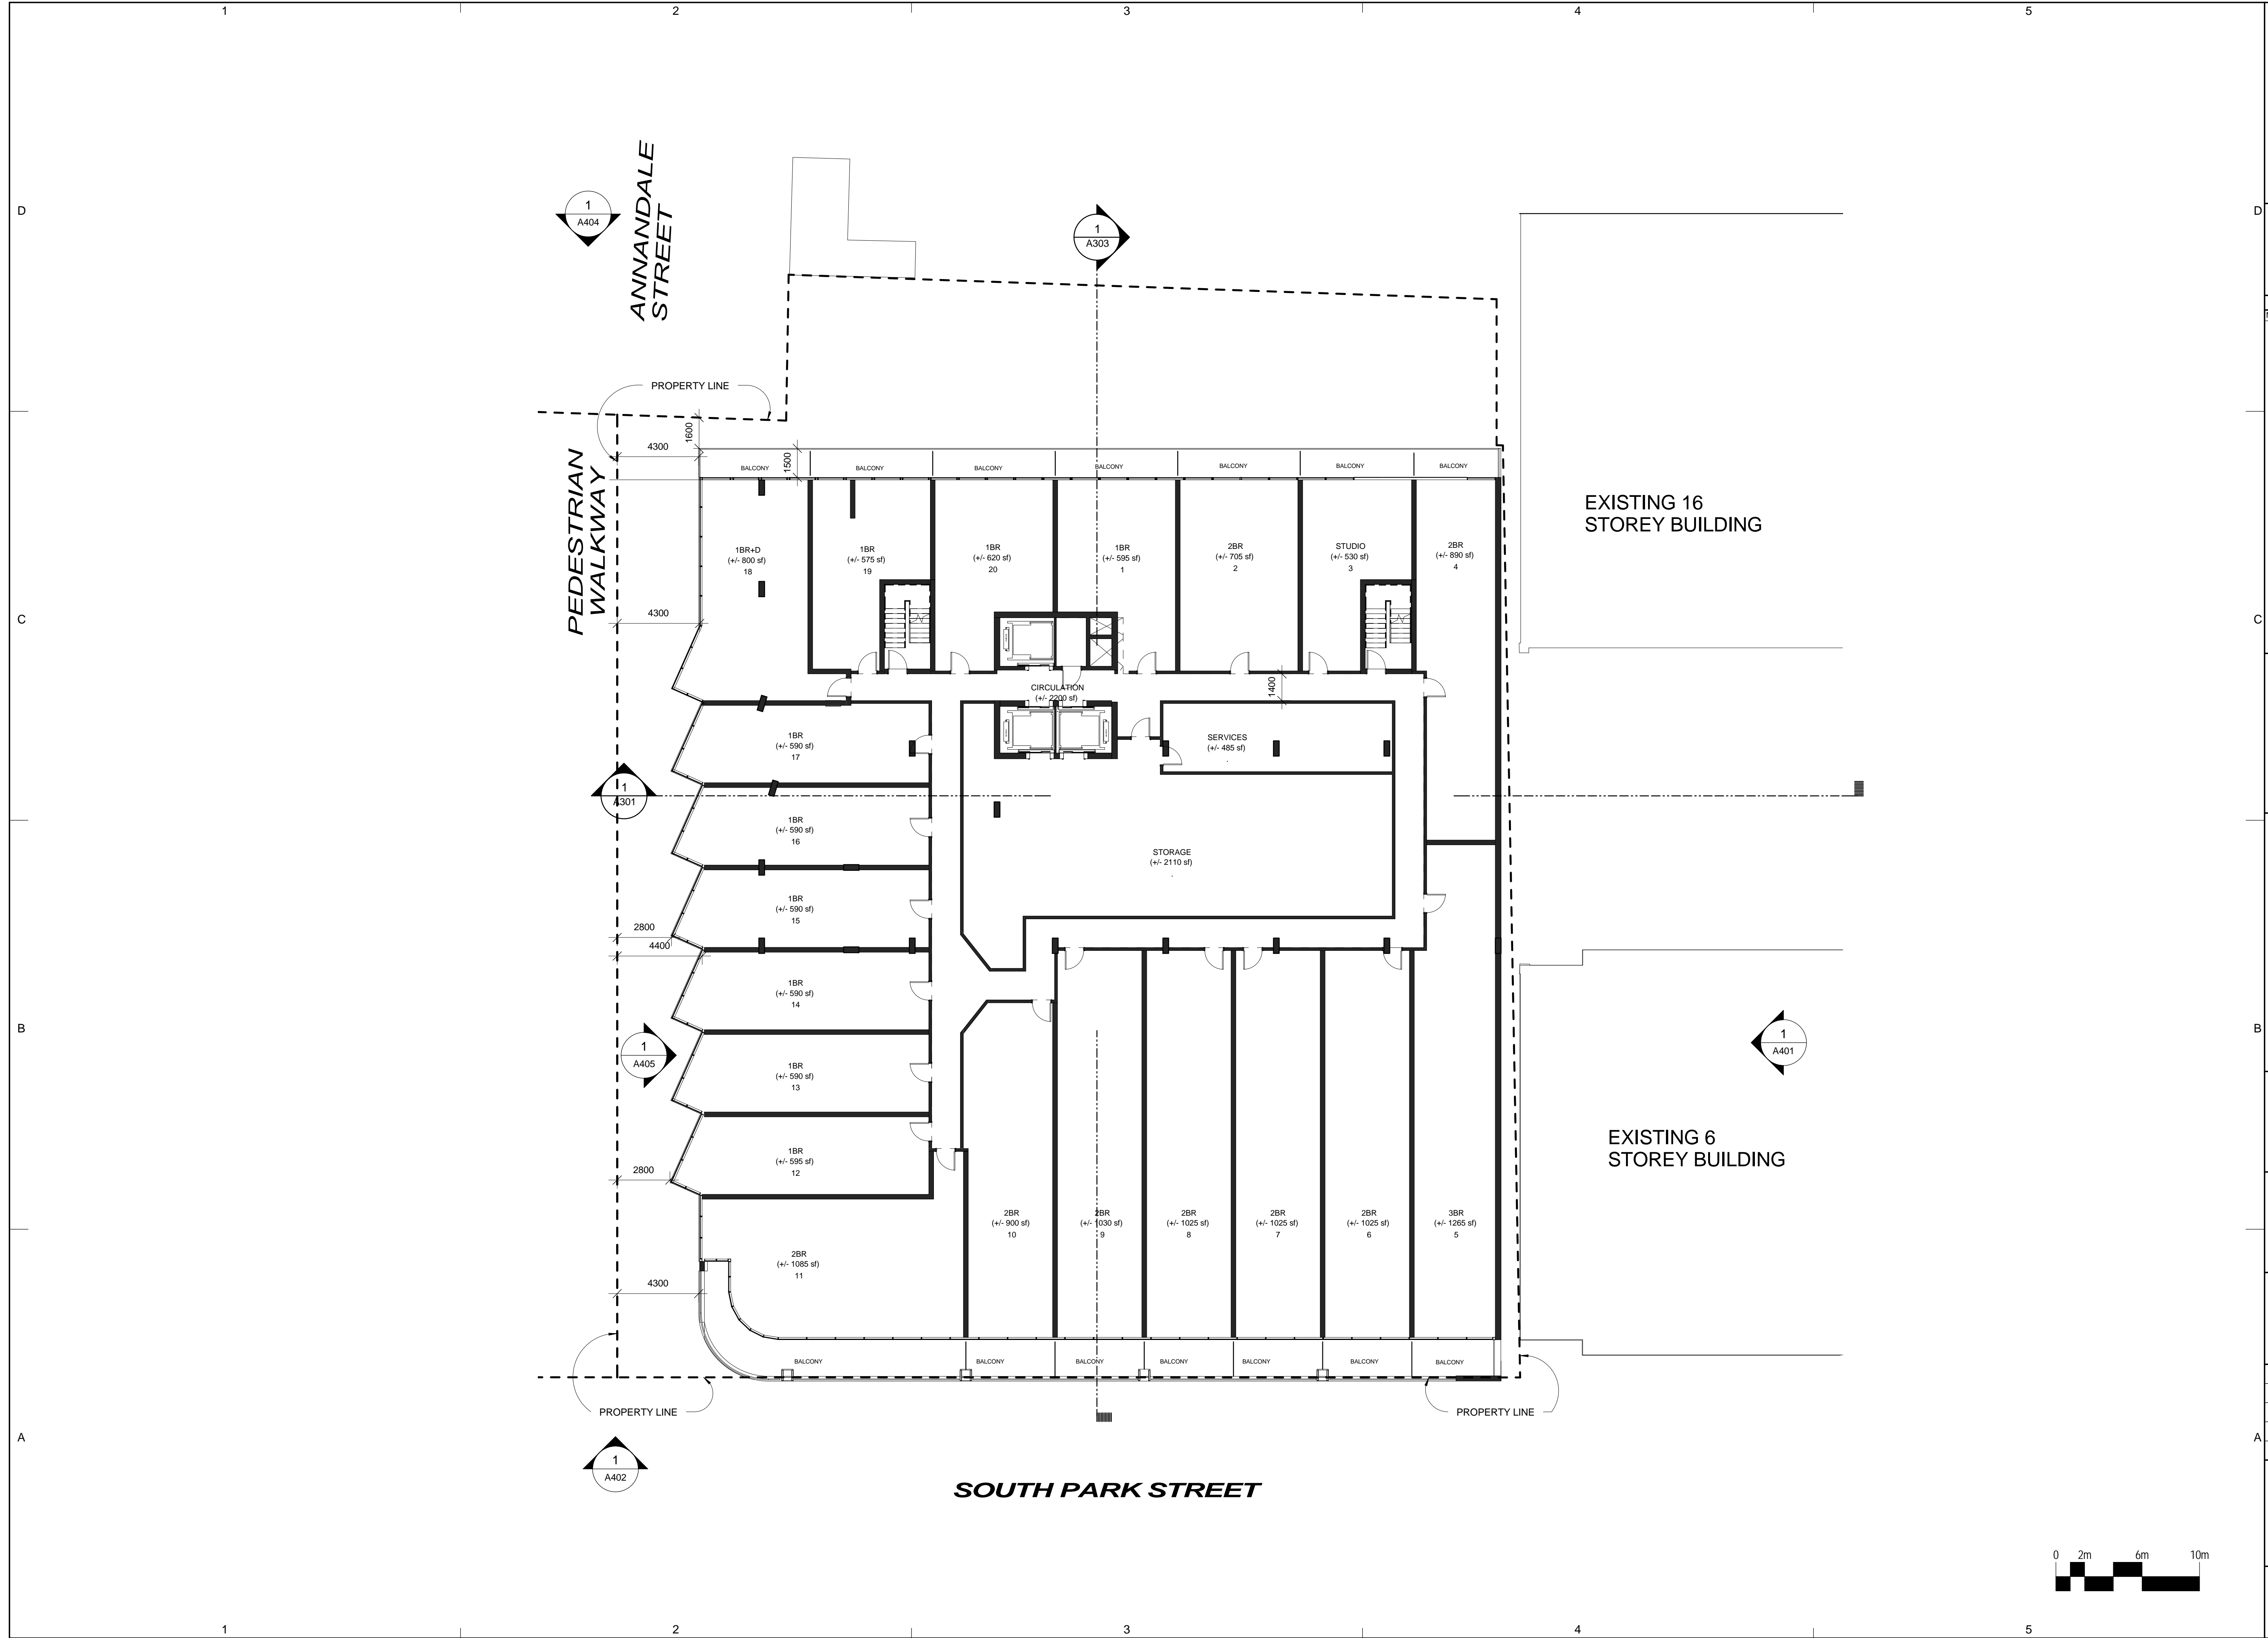

CLIENT  
Southwest Properties



Streamliner Properties Fund


**COPYRIGHT:**  
Any reproduction or distribution for any purpose other than authorized by IBI Group is forbidden. Written dimensions shall have precedence over scaled dimensions. Contractors shall verify and be responsible for all dimensions and conditions on the job and IBI Group shall be informed of any variations from the dimensions and conditions shown on the drawing. Shop drawings shall be submitted to IBI Group for approval before proceeding with fabrication.

COPYRIGHT © 2009 IBI GROUP

**ISSUES**

NO.	ISSUANCE	STATUS	DATE

SEAL

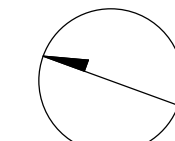

PRIME CONSULTANT

**IBI** IBI GROUP ARCHITECTS  
95 St. Clair Avenue West Suite 200  
Toronto, ON  
Tel: (416) 924-8966 Fax: (416) 924-8067  
ibigroup.com


PROJECT  
**SOUTH PARK RE-DEVELOPMENT**  
South Park St. at Sackville St.


PROJECT NO: 33207 & 37156  
DRAWN BY: Author  
CHKD BY: Checker  
SCALE: 1 : 150  
DATE: 2015-09-11

SHEET TITLE  
**RENTAL - LEVEL 3**

SHEET NUMBER  
**A106S**

ISSUE

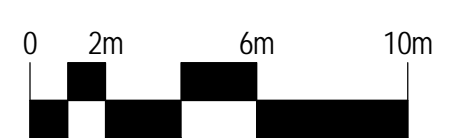

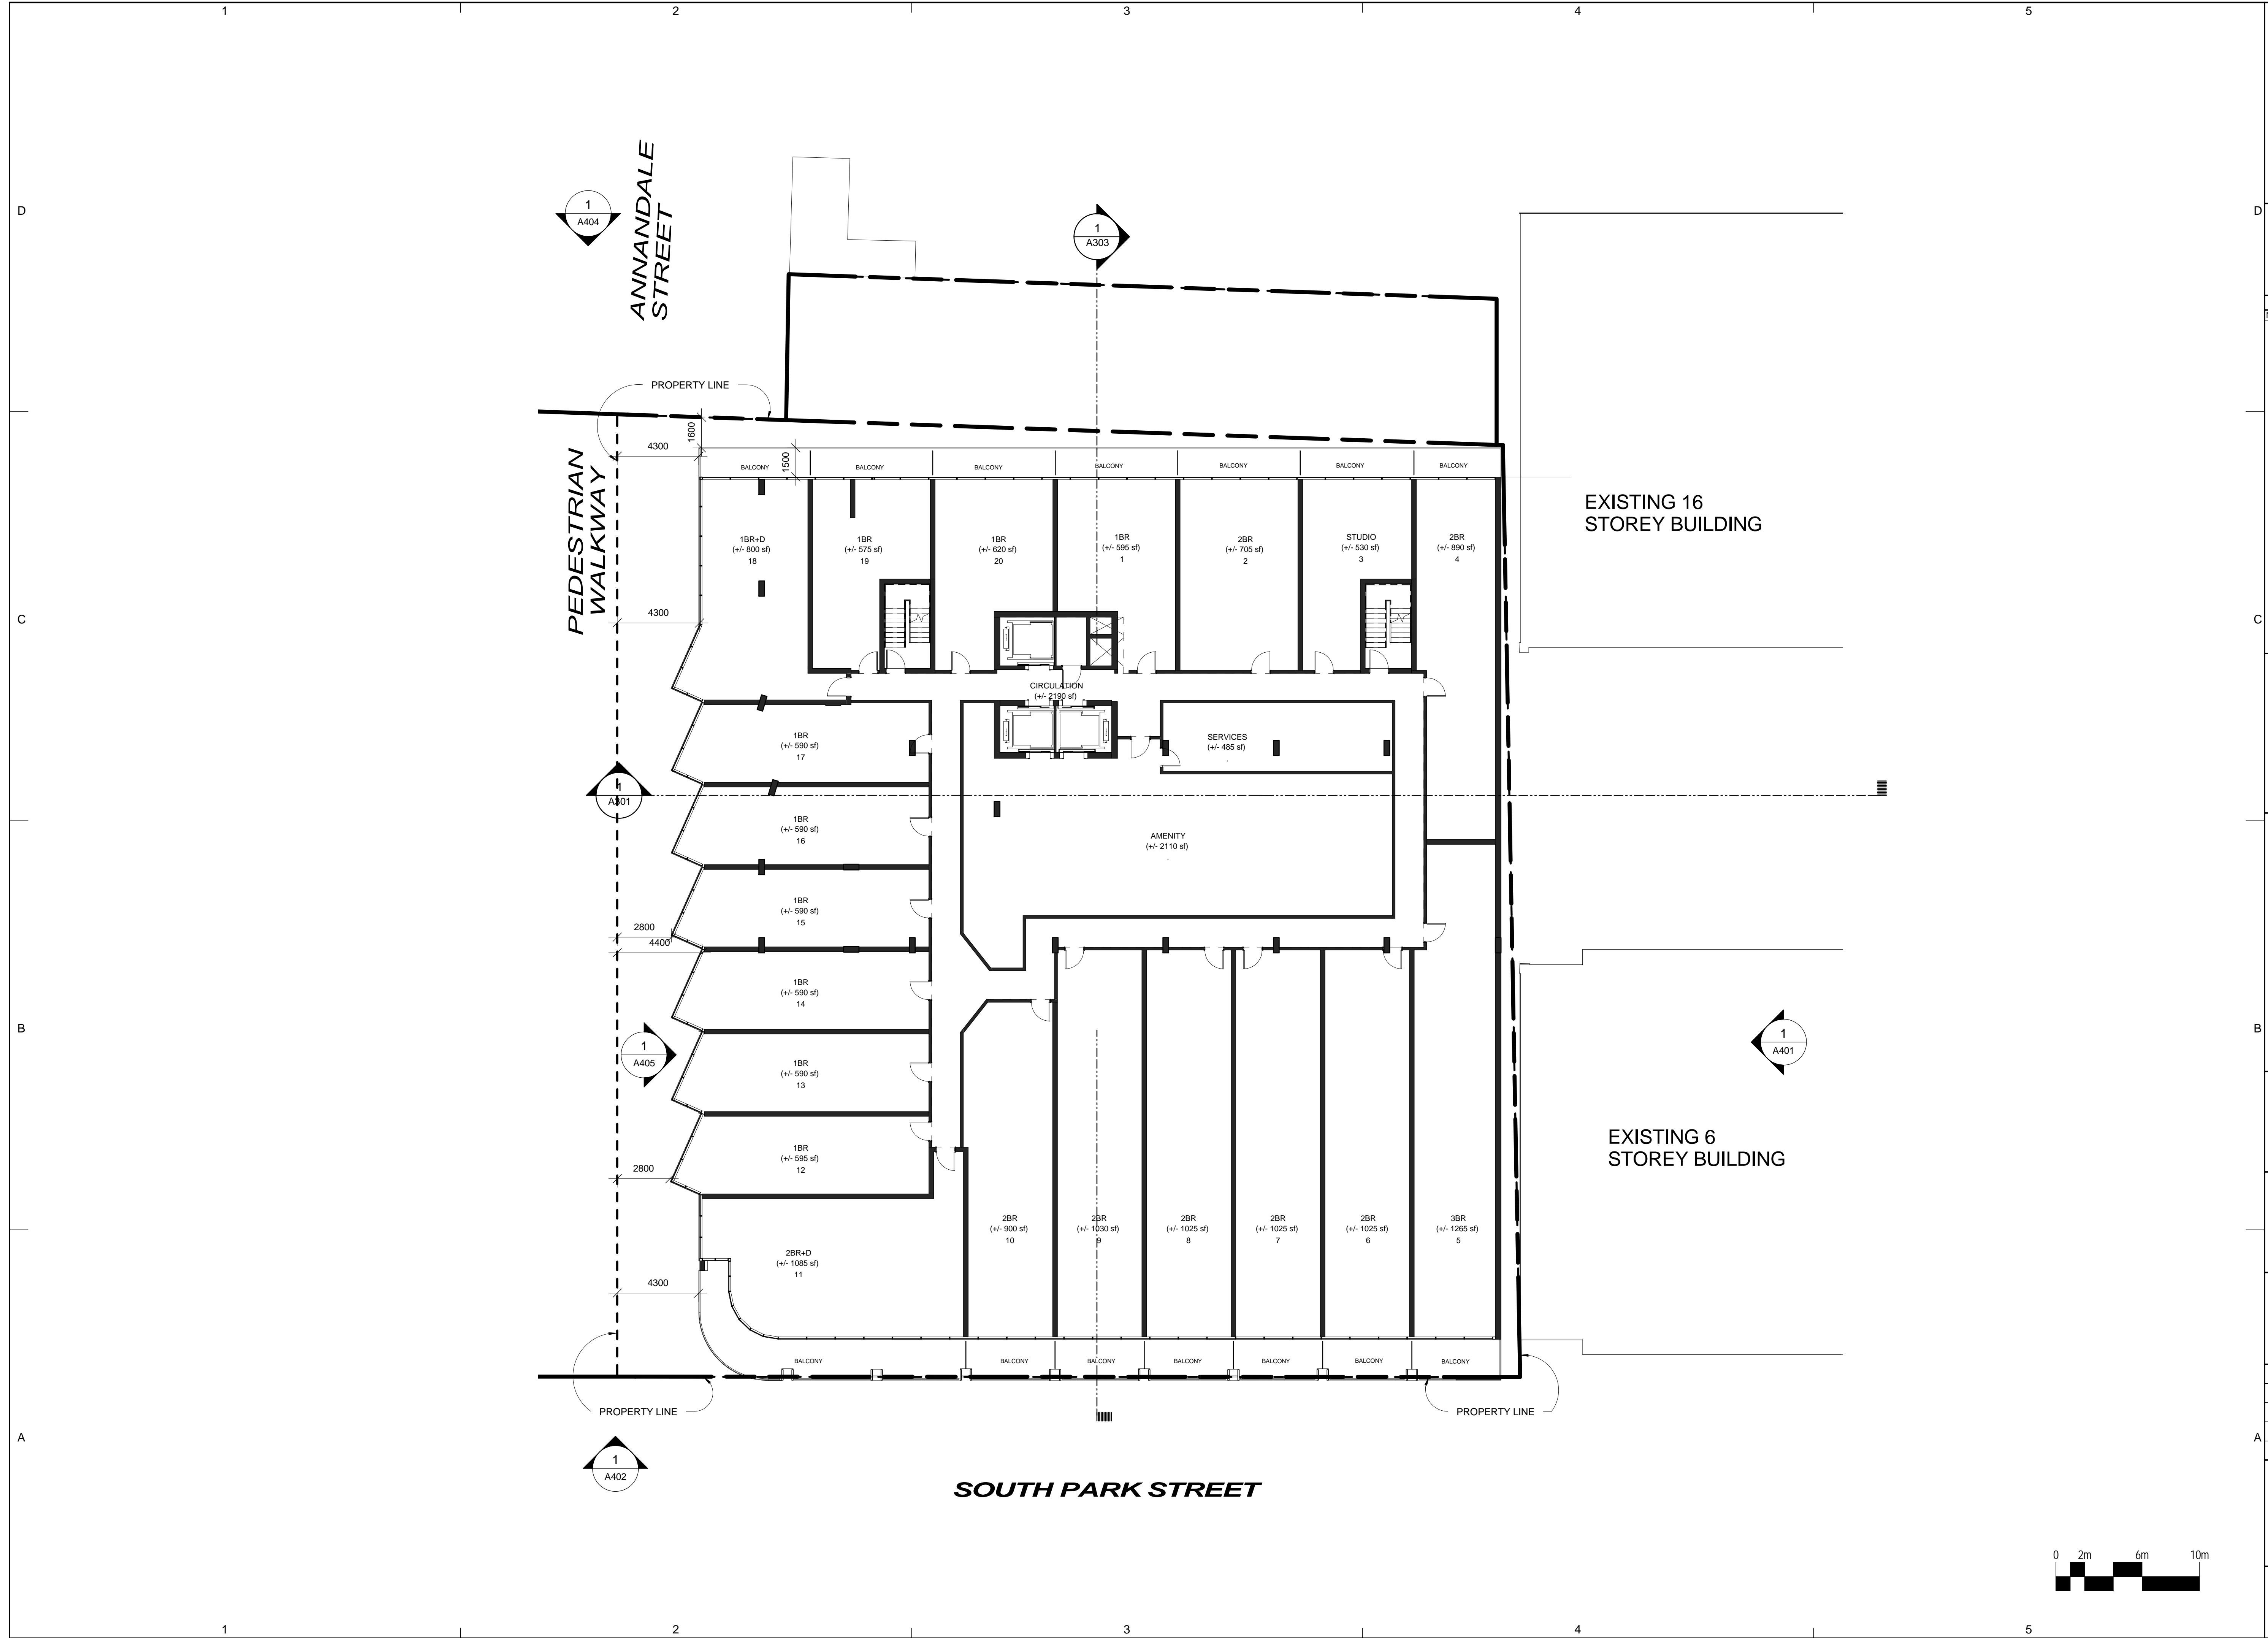

CLIENT  
**Southwest Properties**  
  
 Streamliner Properties Fund


D COPYRIGHT:  
 Any reproduction or distribution for any purpose other than authorized by IBI Group is forbidden. Written dimensions shall have precedence over scaled dimensions. Contractors shall verify and be responsible for all dimensions and conditions on the job and IBI Group shall be informed of any variations from the dimensions and conditions shown on the drawing. Shop drawings shall be submitted to IBI Group for approval before proceeding with fabrication.  
 COPYRIGHT © 2009 IBI GROUP

ISSUES  
 NO. ISSUANCE STATUS DATE

NO.	ISSUANCE	STATUS	DATE

C SEAL

B

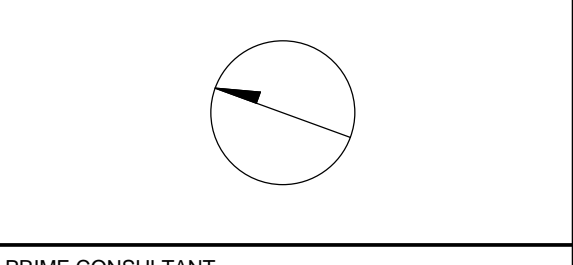


PRIME CONSULTANT  
  
**IBI GROUP ARCHITECTS**  
 95 St. Clair Avenue West Suite 200  
 Toronto, ON  
 Tel: (416) 924-8966 Fax: (416) 924-8067  
 ibigroup.com


PROJECT  
**SOUTH PARK RE-DEVELOPMENT**  
 South Park St. at Sackville St.

PROJECT NO: 33207 & 37156  
 DRAWN BY: Author  
 CHKD BY: Checker  
 SCALE: 1 : 150  
 DATE: 2015-09-11

SHEET TITLE  
**RENTAL - LEVEL 4**

SHEET NUMBER  
**A107S**  
 ISSUE

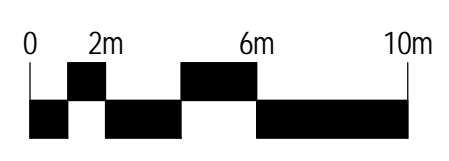

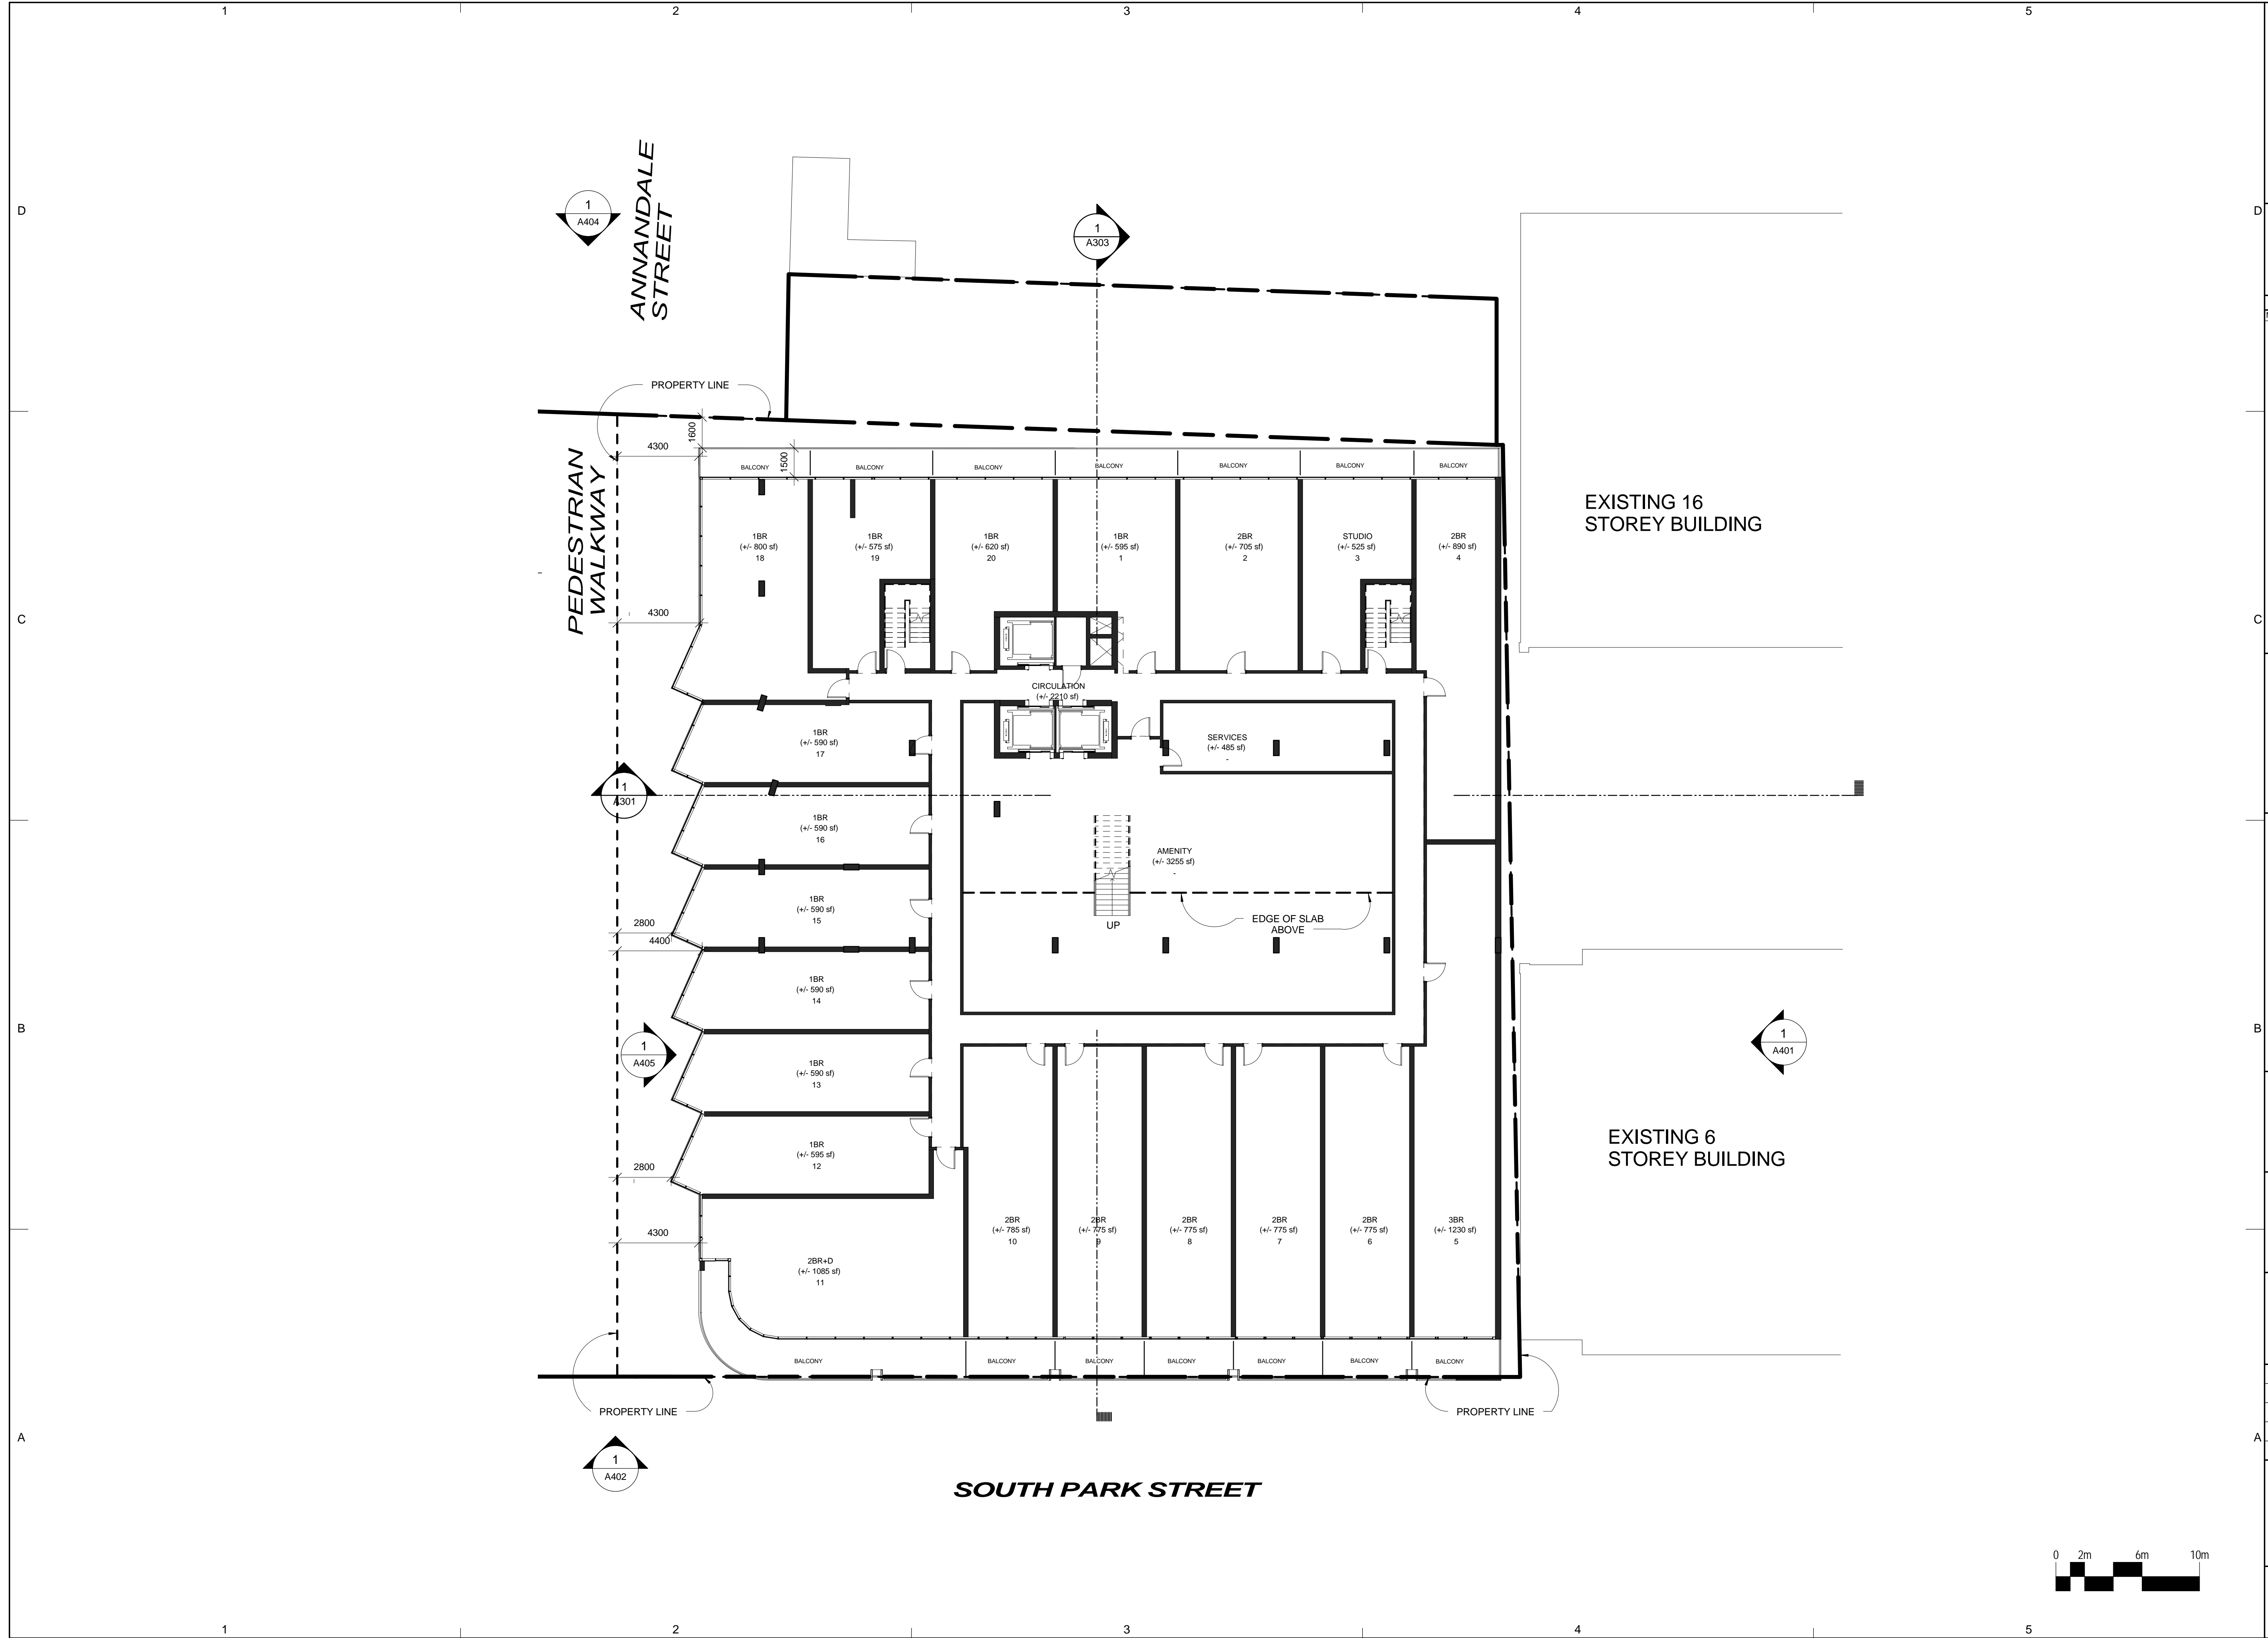

CLIENT  
Southwest Properties



Streamliner Properties Fund


**COPYRIGHT:**  
Any reproduction or distribution for any purpose other than authorized by IBI Group is forbidden. Written dimensions shall have precedence over scaled dimensions. Contractors shall verify and be responsible for all dimensions and conditions on the job and IBI Group shall be informed of any variations from the dimensions and conditions shown on the drawing. Shop drawings shall be submitted to IBI Group for approval before proceeding with fabrication.

COPYRIGHT © 2009 IBI GROUP

**ISSUES**

NO.	ISSUANCE	STATUS	DATE

SEAL

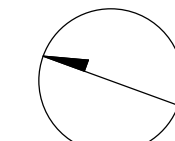

PRIME CONSULTANT



PROJECT  
**SOUTH PARK RE-DEVELOPMENT**  
South Park St. at Sackville St.

PROJECT NO: 33207 & 37156

DRAWN BY: Author

CHKD BY: Checker

SCALE: 1 : 150

DATE: 2015-09-11

SHEET TITLE


**RENTAL - LEVEL 5**

SHEET NUMBER

**A108S**

ISSUE



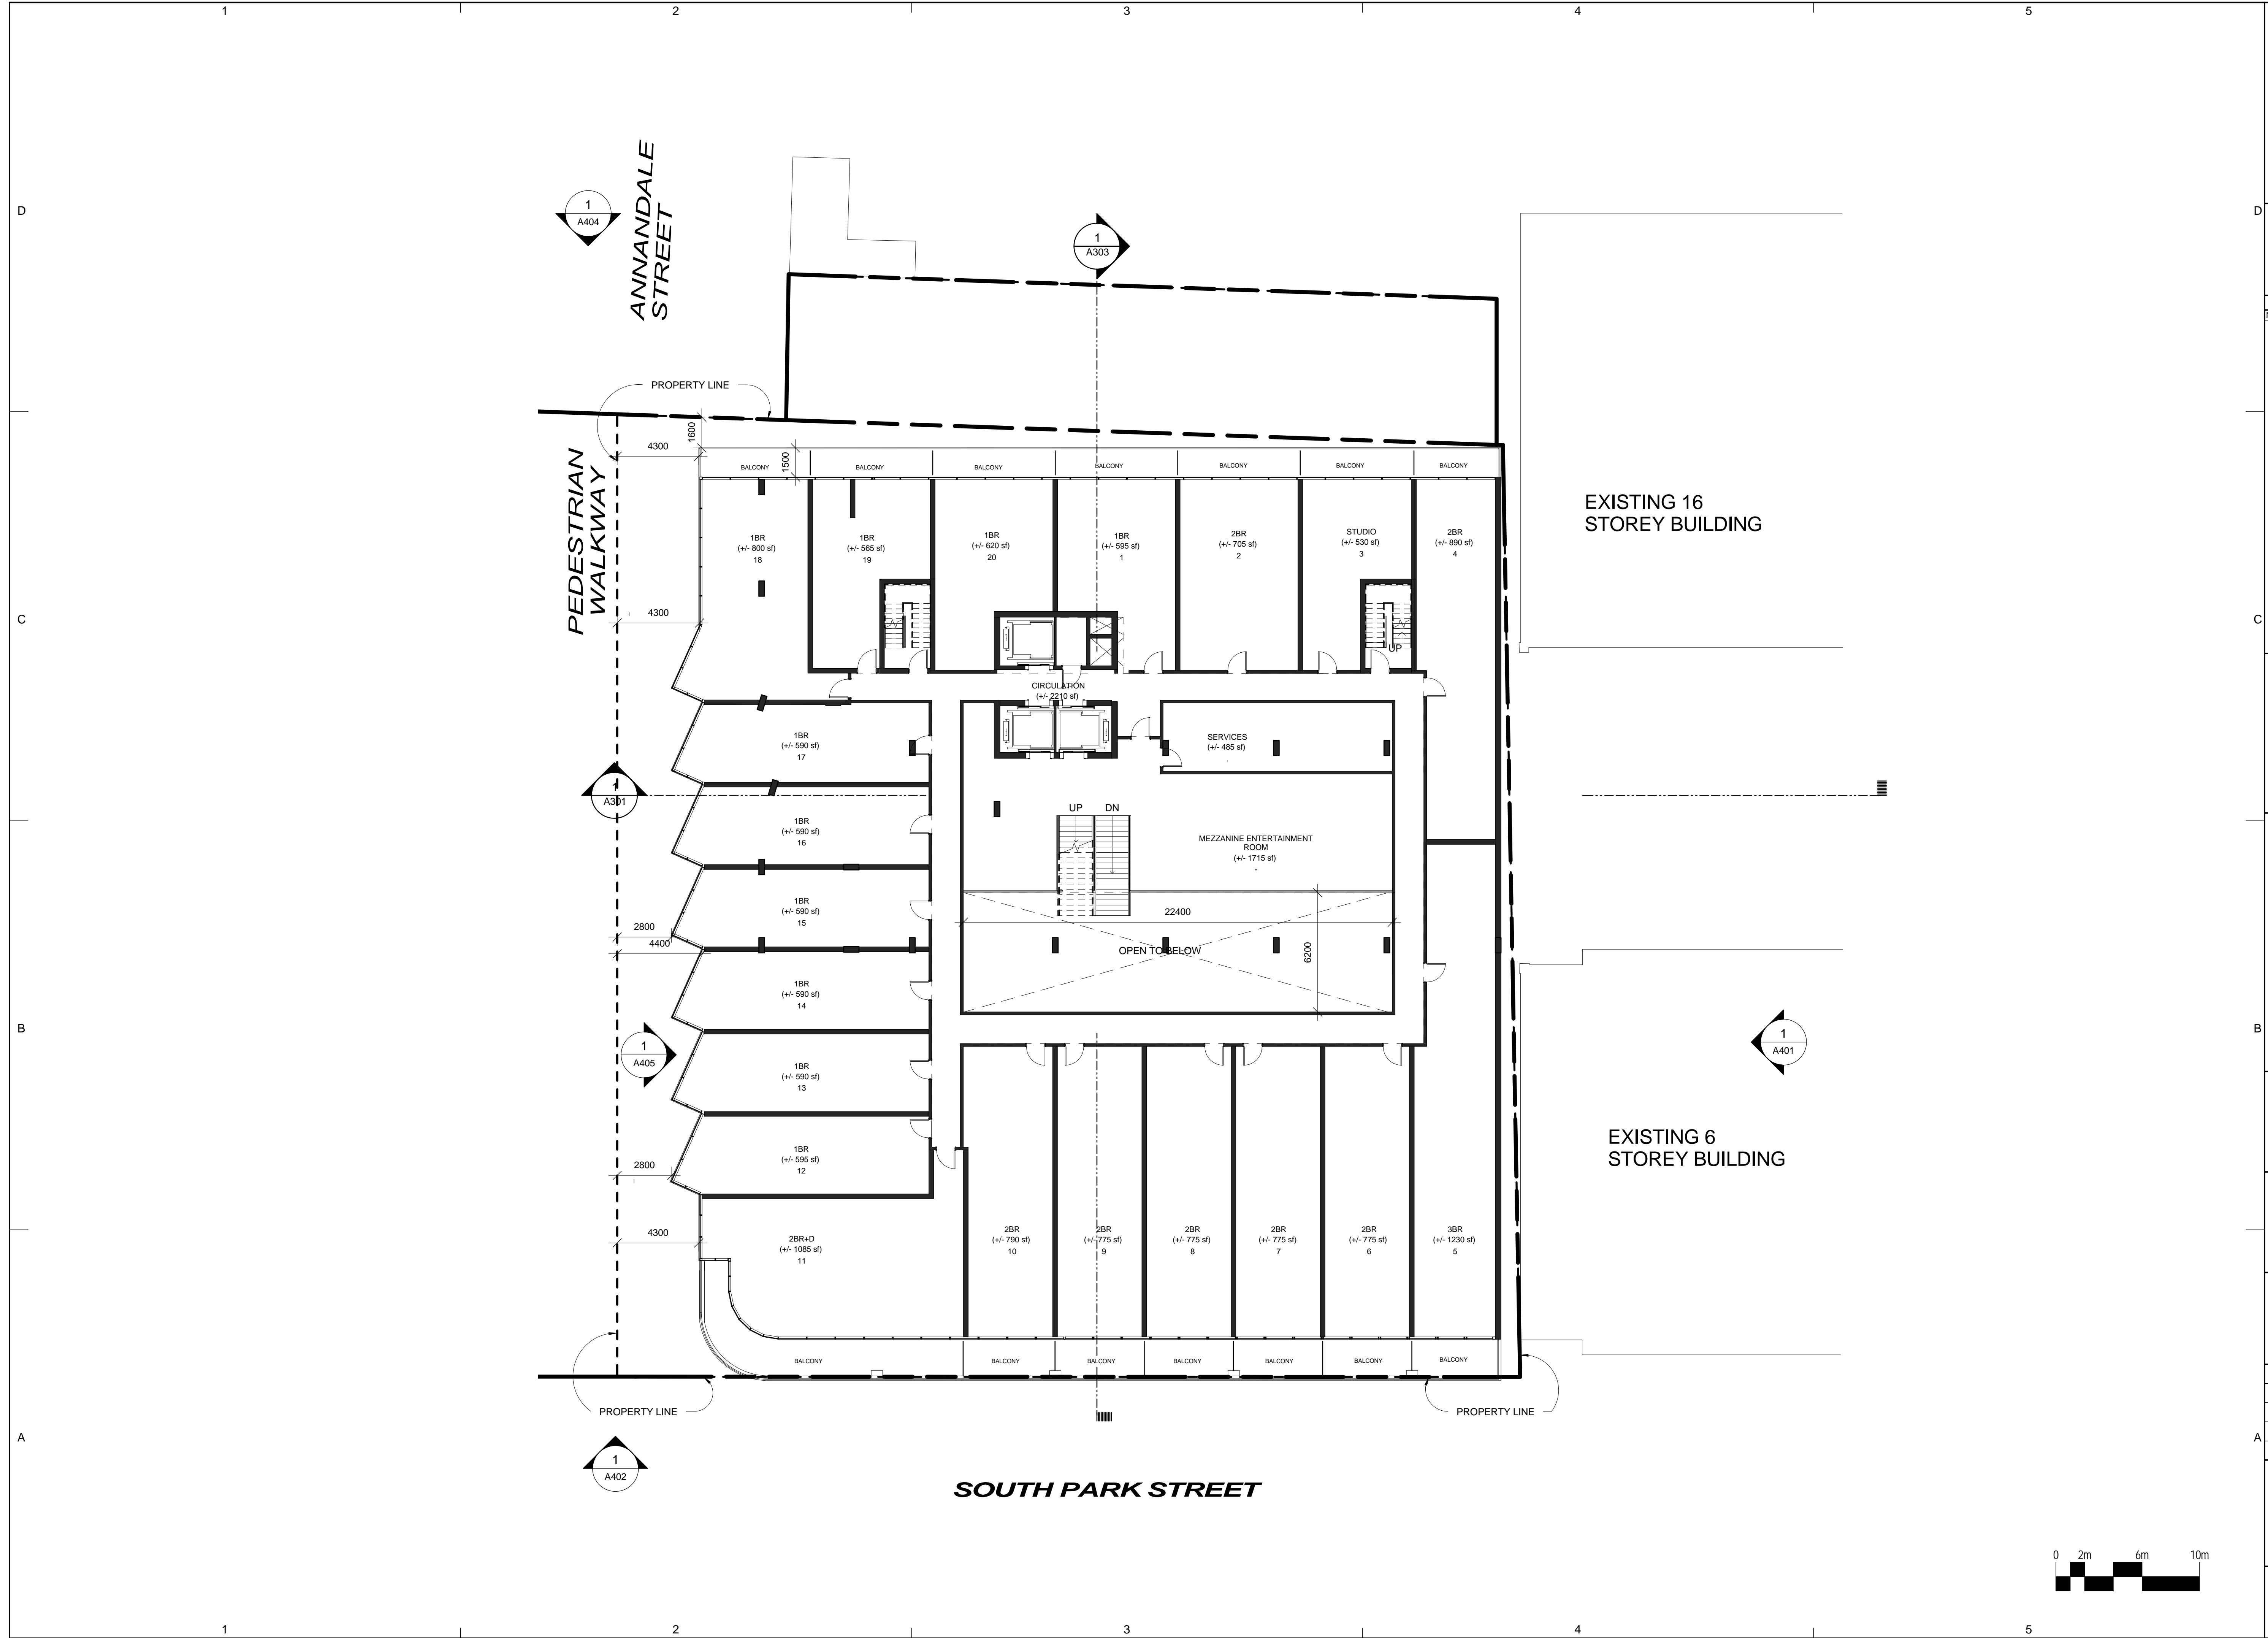

CLIENT  
**Southwest Properties**

*Live. Shop. Work. Play.*

Streamliner Properties Fund

**COPYRIGHT:**  
 Any reproduction or distribution for any purpose other than authorized by IBI Group is forbidden. Written dimensions shall have precedence over scaled dimensions. Contractors shall verify and be responsible for all dimensions and conditions on the job and IBI Group shall be informed of any variations from the dimensions and conditions shown on the drawing. Shop drawings shall be submitted to IBI Group for approval before proceeding with fabrication.

COPYRIGHT © 2009 IBI GROUP

**ISSUES**

NO.	ISSUANCE	STATUS	DATE

SEAL

PRIME CONSULTANT


**IBI GROUP ARCHITECTS**  
 95 St. Clair Avenue West Suite 200  
 Toronto, ON  
 Tel: (416) 924-8966 Fax: (416) 924-8067  
 ibigroup.com

PROJECT  
**SOUTH PARK RE-DEVELOPMENT**  
 South Park St. at Sackville St.

PROJECT NO: 33207 & 37156  
 DRAWN BY: Author  
 CHK'D BY: Checker  
 SCALE: 1 : 150  
 DATE: 2015-09-11

SHEET TITLE  
**RENTAL - LEVEL 6**

SHEET NUMBER	ISSUE
<b>A109S</b>	

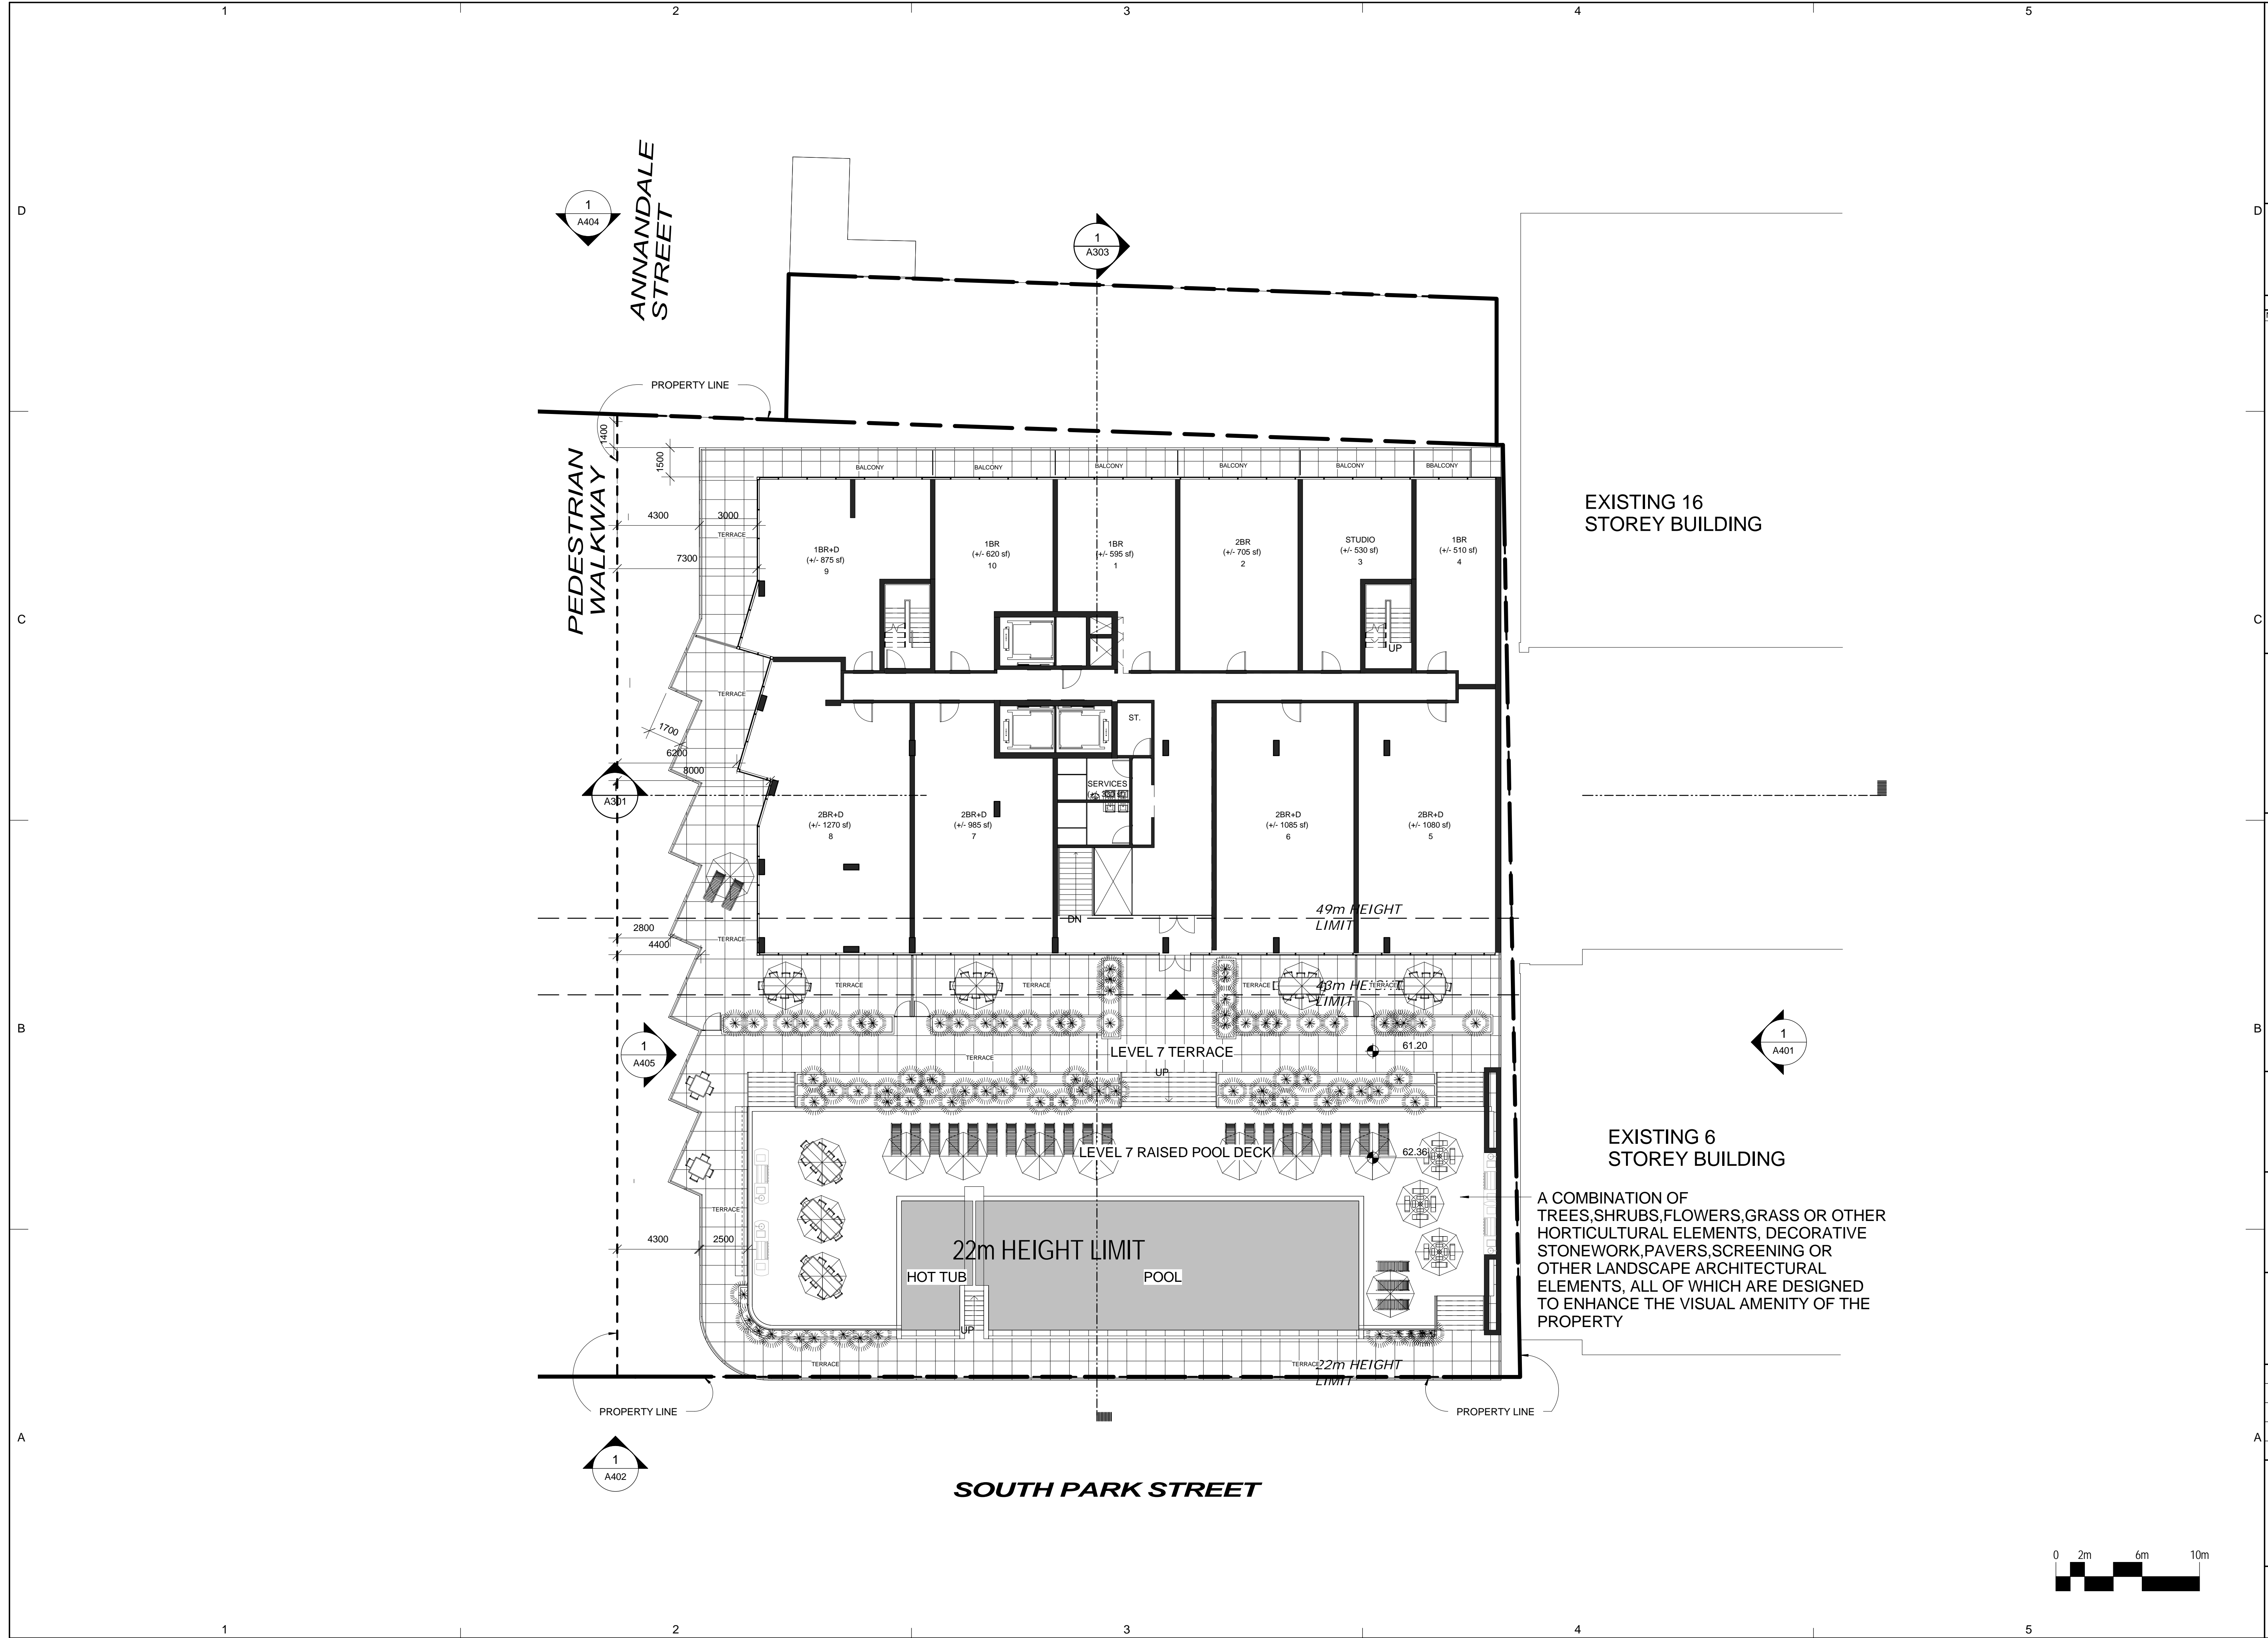

CLIENT  
Southwest Properties



Streamliner Properties Fund


**COPYRIGHT:**  
Any reproduction or distribution for any purpose other than authorized by IBI Group is forbidden. Written dimensions shall have precedence over scaled dimensions. Contractors shall verify and be responsible for all dimensions and conditions on the job and IBI Group shall be informed of any variations from the dimensions and conditions shown on the drawing. Shop drawings shall be submitted to IBI Group for approval before proceeding with fabrication.

COPYRIGHT © 2015 IBI GROUP

**ISSUES**

NO.	ISSUANCE	STATUS	DATE

SEAL

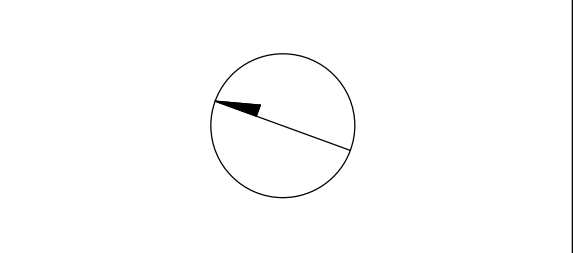

PRIME CONSULTANT



PROJECT  
**SOUTH PARK RE-DEVELOPMENT**  
South Park St. at Sackville St.

PROJECT NO: 33207 & 37156

DRAWN BY: Author

CHKD BY: Checker


SCALE: 1 : 150

DATE: 2015-09-11

SHEET TITLE  
**RENTAL - LEVEL 7**

SHEET NUMBER  
**A110S**

ISSUE

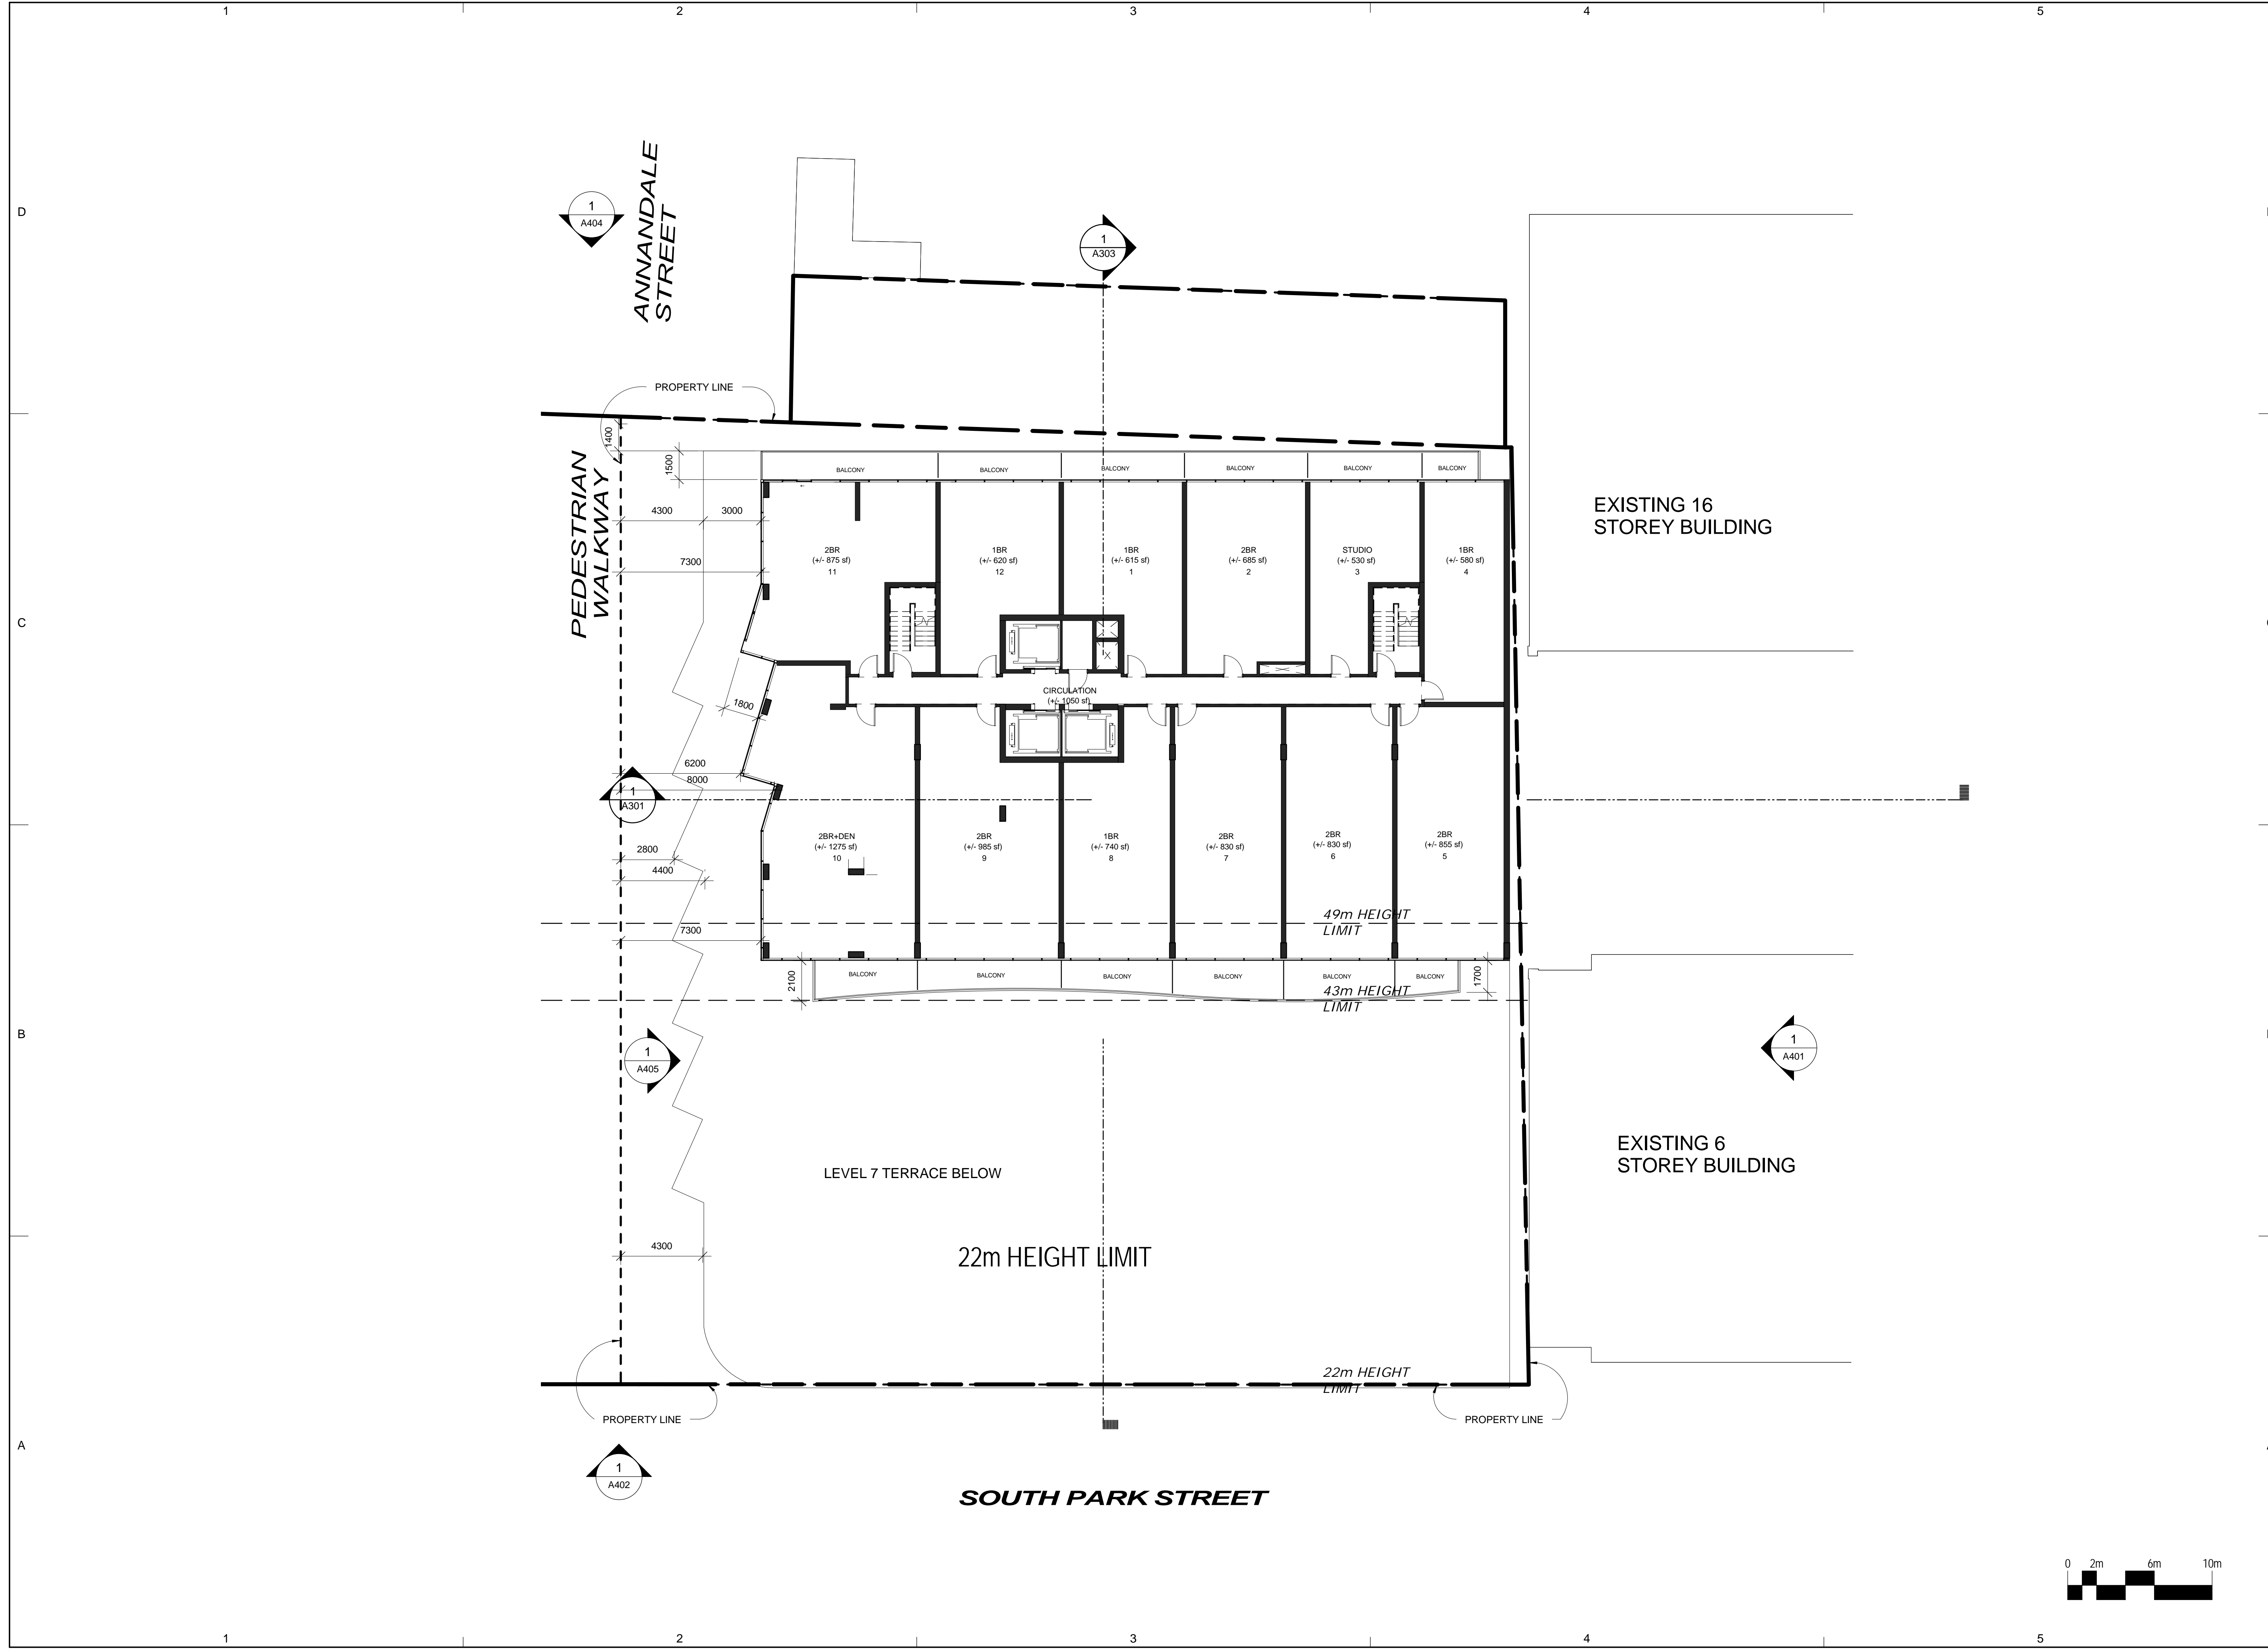

CLIENT  
Southwest Properties



Streamliner Properties Fund

**COPYRIGHT:**  
Any reproduction or distribution for any purpose other than authorized by IBI Group is forbidden. Written dimensions shall have precedence over scaled dimensions. Contractors shall verify and be responsible for all dimensions and conditions on the job and IBI Group shall be informed of any variations from the dimensions and conditions shown on the drawing. Shop drawings shall be submitted to IBI Group for approval before proceeding with fabrication.

COPYRIGHT © 2009 IBI GROUP


**ISSUES**

NO.	ISSUANCE	STATUS	DATE
-----	----------	--------	------

--	--	--	--

SEAL

B

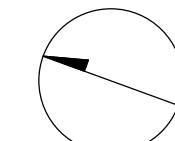

PRIME CONSULTANT

**IBI** IBI GROUP ARCHITECTS  
95 St. Clair Avenue West Suite 200  
Toronto, ON  
Tel: (416) 924-9966 Fax: (416) 924-9067  
ibigroup.com

PROJECT  
**SOUTH PARK RE-DEVELOPMENT**  
South Park St. at Sackville St.

PROJECT NO: 33207 & 37156

DRAWN BY: Author

CHKD BY: Checker

SCALE: 1 : 150


DATE: 2015-09-11


SHEET TITLE  
**RENTAL - LEVEL 8**

SHEET NUMBER

**A111S**

ISSUE

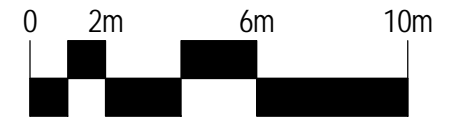

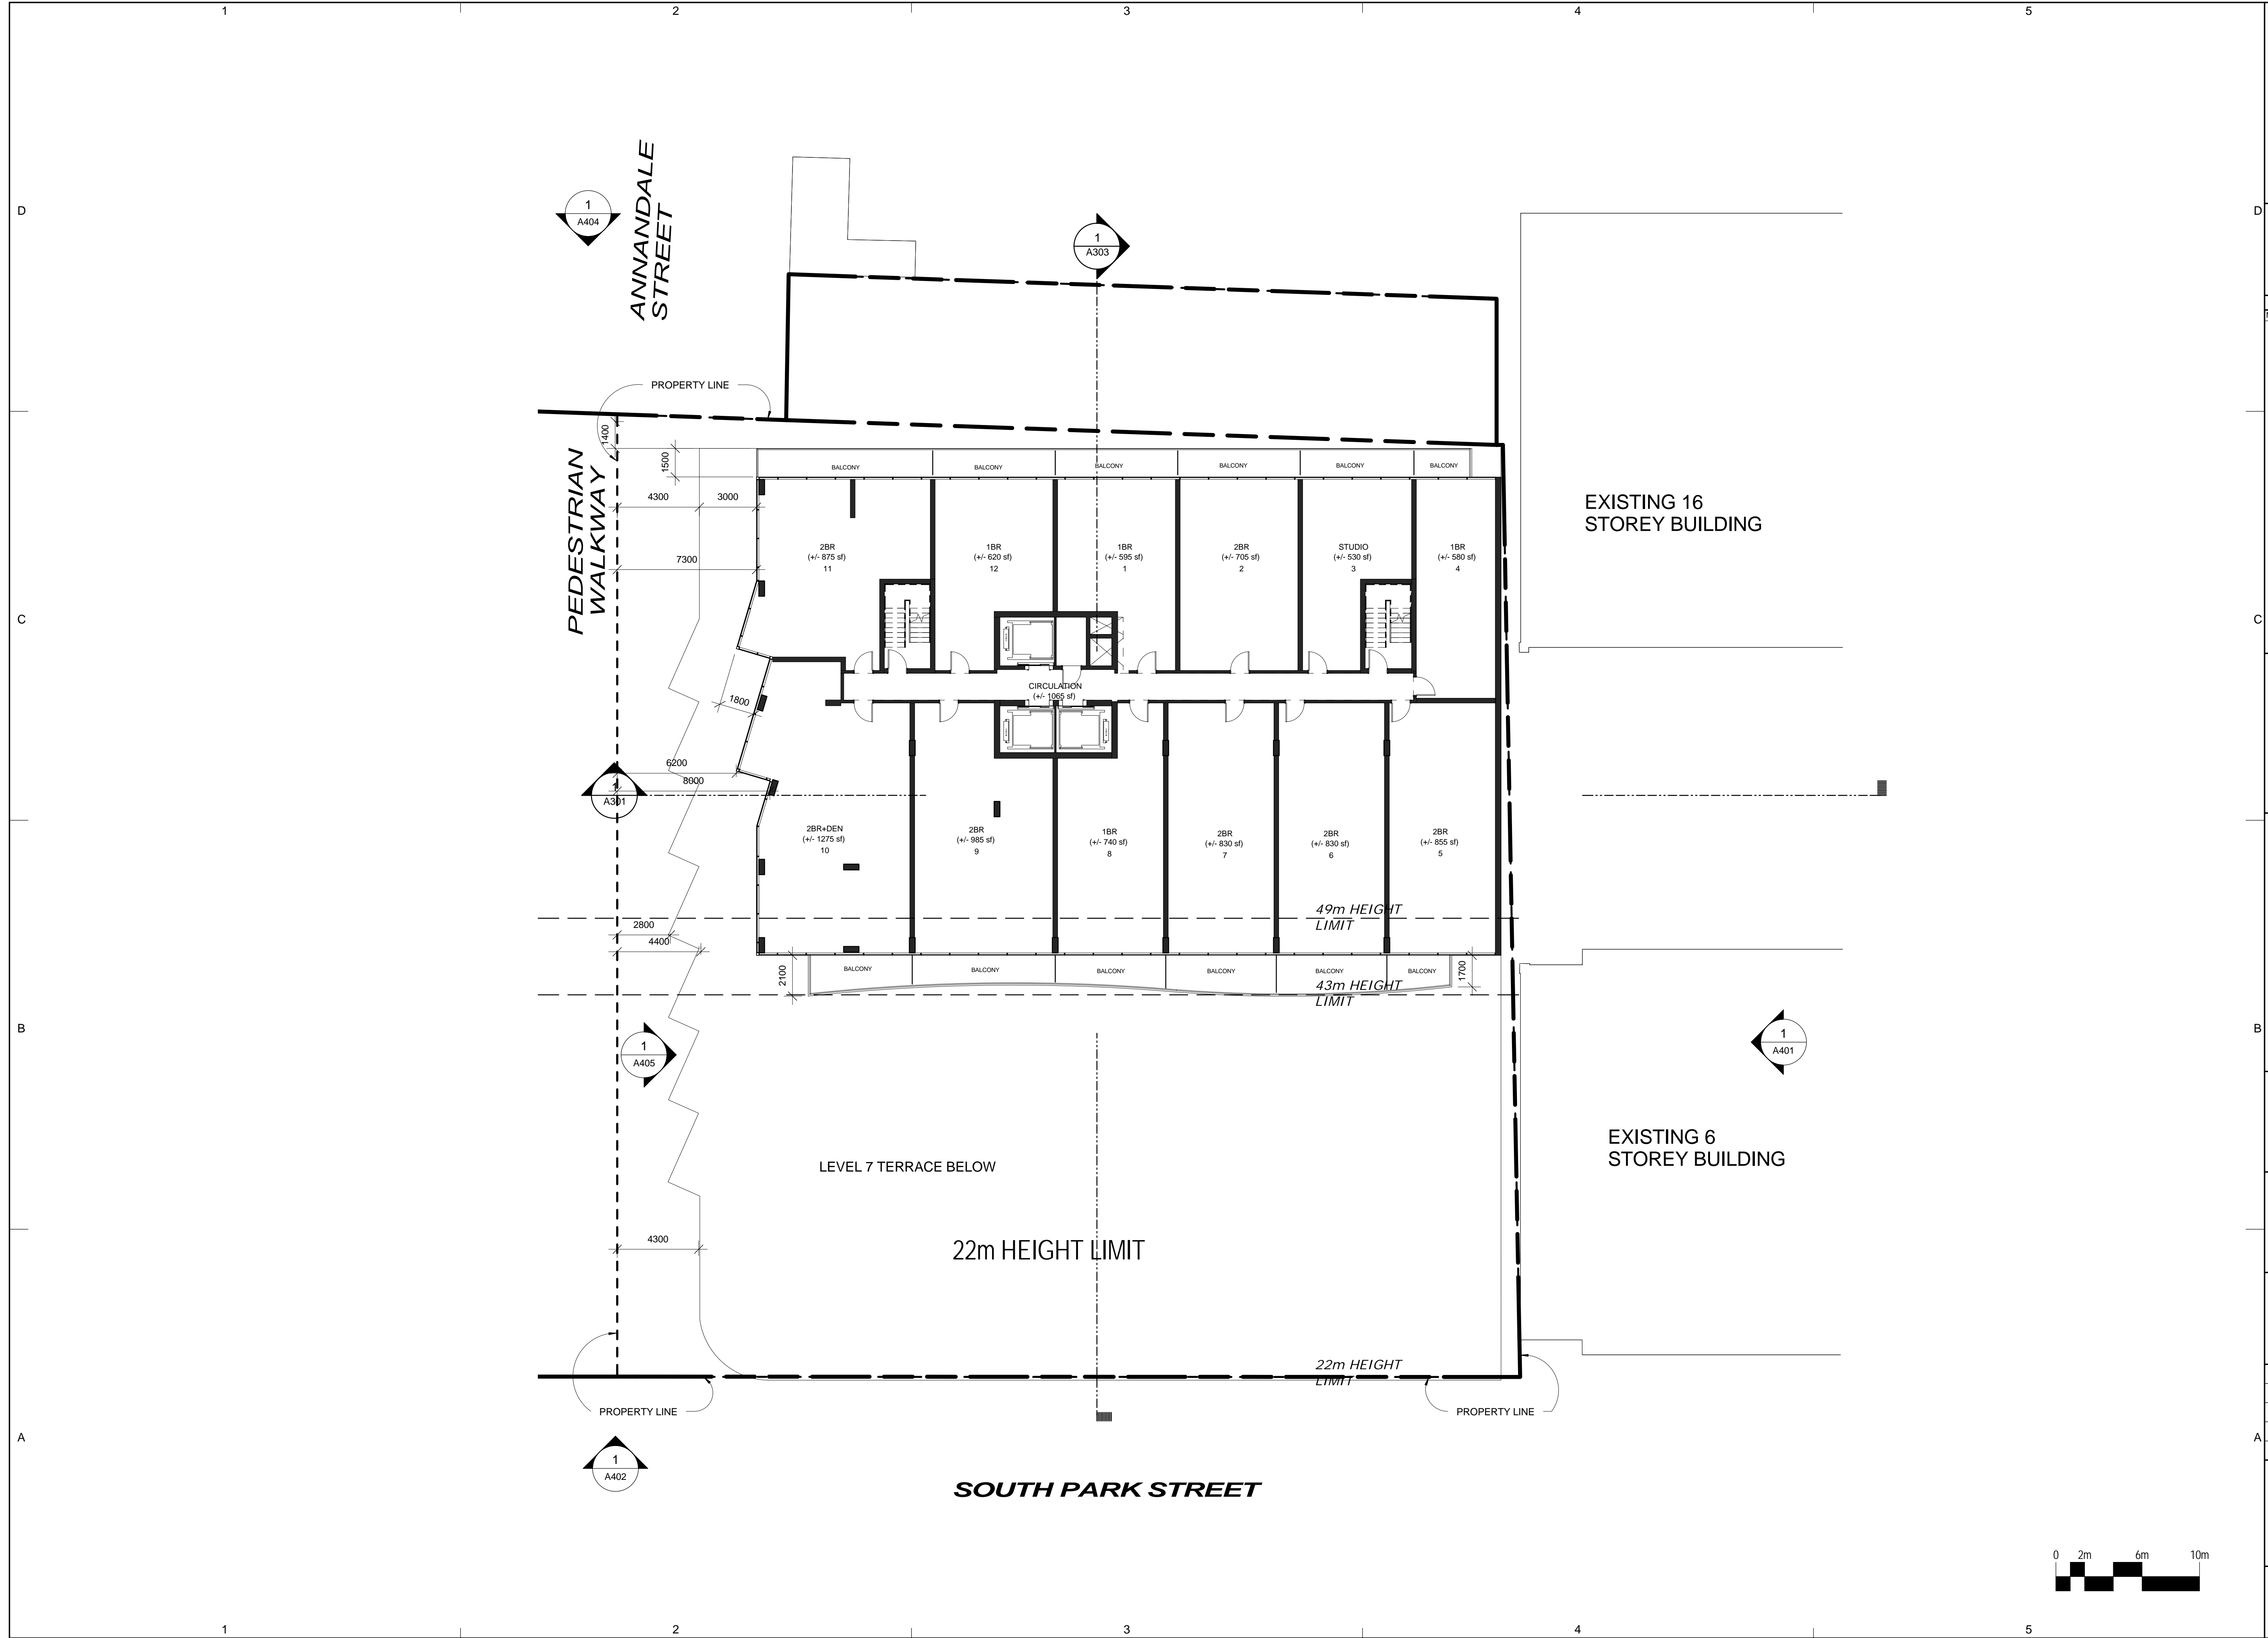

CLIENT  
**Southwest Properties**  
  
*Live. Shop. Work. Play.*  
 Streamliner Properties Fund


**COPYRIGHT:**  
 Any reproduction or distribution for any purpose other than authorized by IBI Group is forbidden. Written dimensions shall have precedence over scaled dimensions. Contractors shall verify and be responsible for all dimensions and conditions on the job and IBI Group shall be informed of any variations from the dimensions and conditions shown on the drawing. Shop drawings shall be submitted to IBI Group for approval before proceeding with fabrication.  
 COPYRIGHT © 2009 IBI GROUP

**ISSUES**

NO.	ISSUANCE	STATUS	DATE

SEAL

PRIME CONSULTANT


 **IBI GROUP ARCHITECTS**  
 95 St. Clair Avenue West Suite 200  
 Toronto, ON  
 tel (416) 924-9966 fax (416) 924-9067  
 ibigroup.com

**PROJECT**  
**SOUTH PARK RE-DEVELOPMENT**  
 South Park St. at Sackville St.

PROJECT NO: 33207 & 37156  
 DRAWN BY: Author  
 CHKD BY: Checker  
 SCALE: 1 : 150  
 DATE: 2015-09-11

**SHEET TITLE**  
**RENTAL - LEVEL 9**

SHEET NUMBER  
**A112S**  
 ISSUE

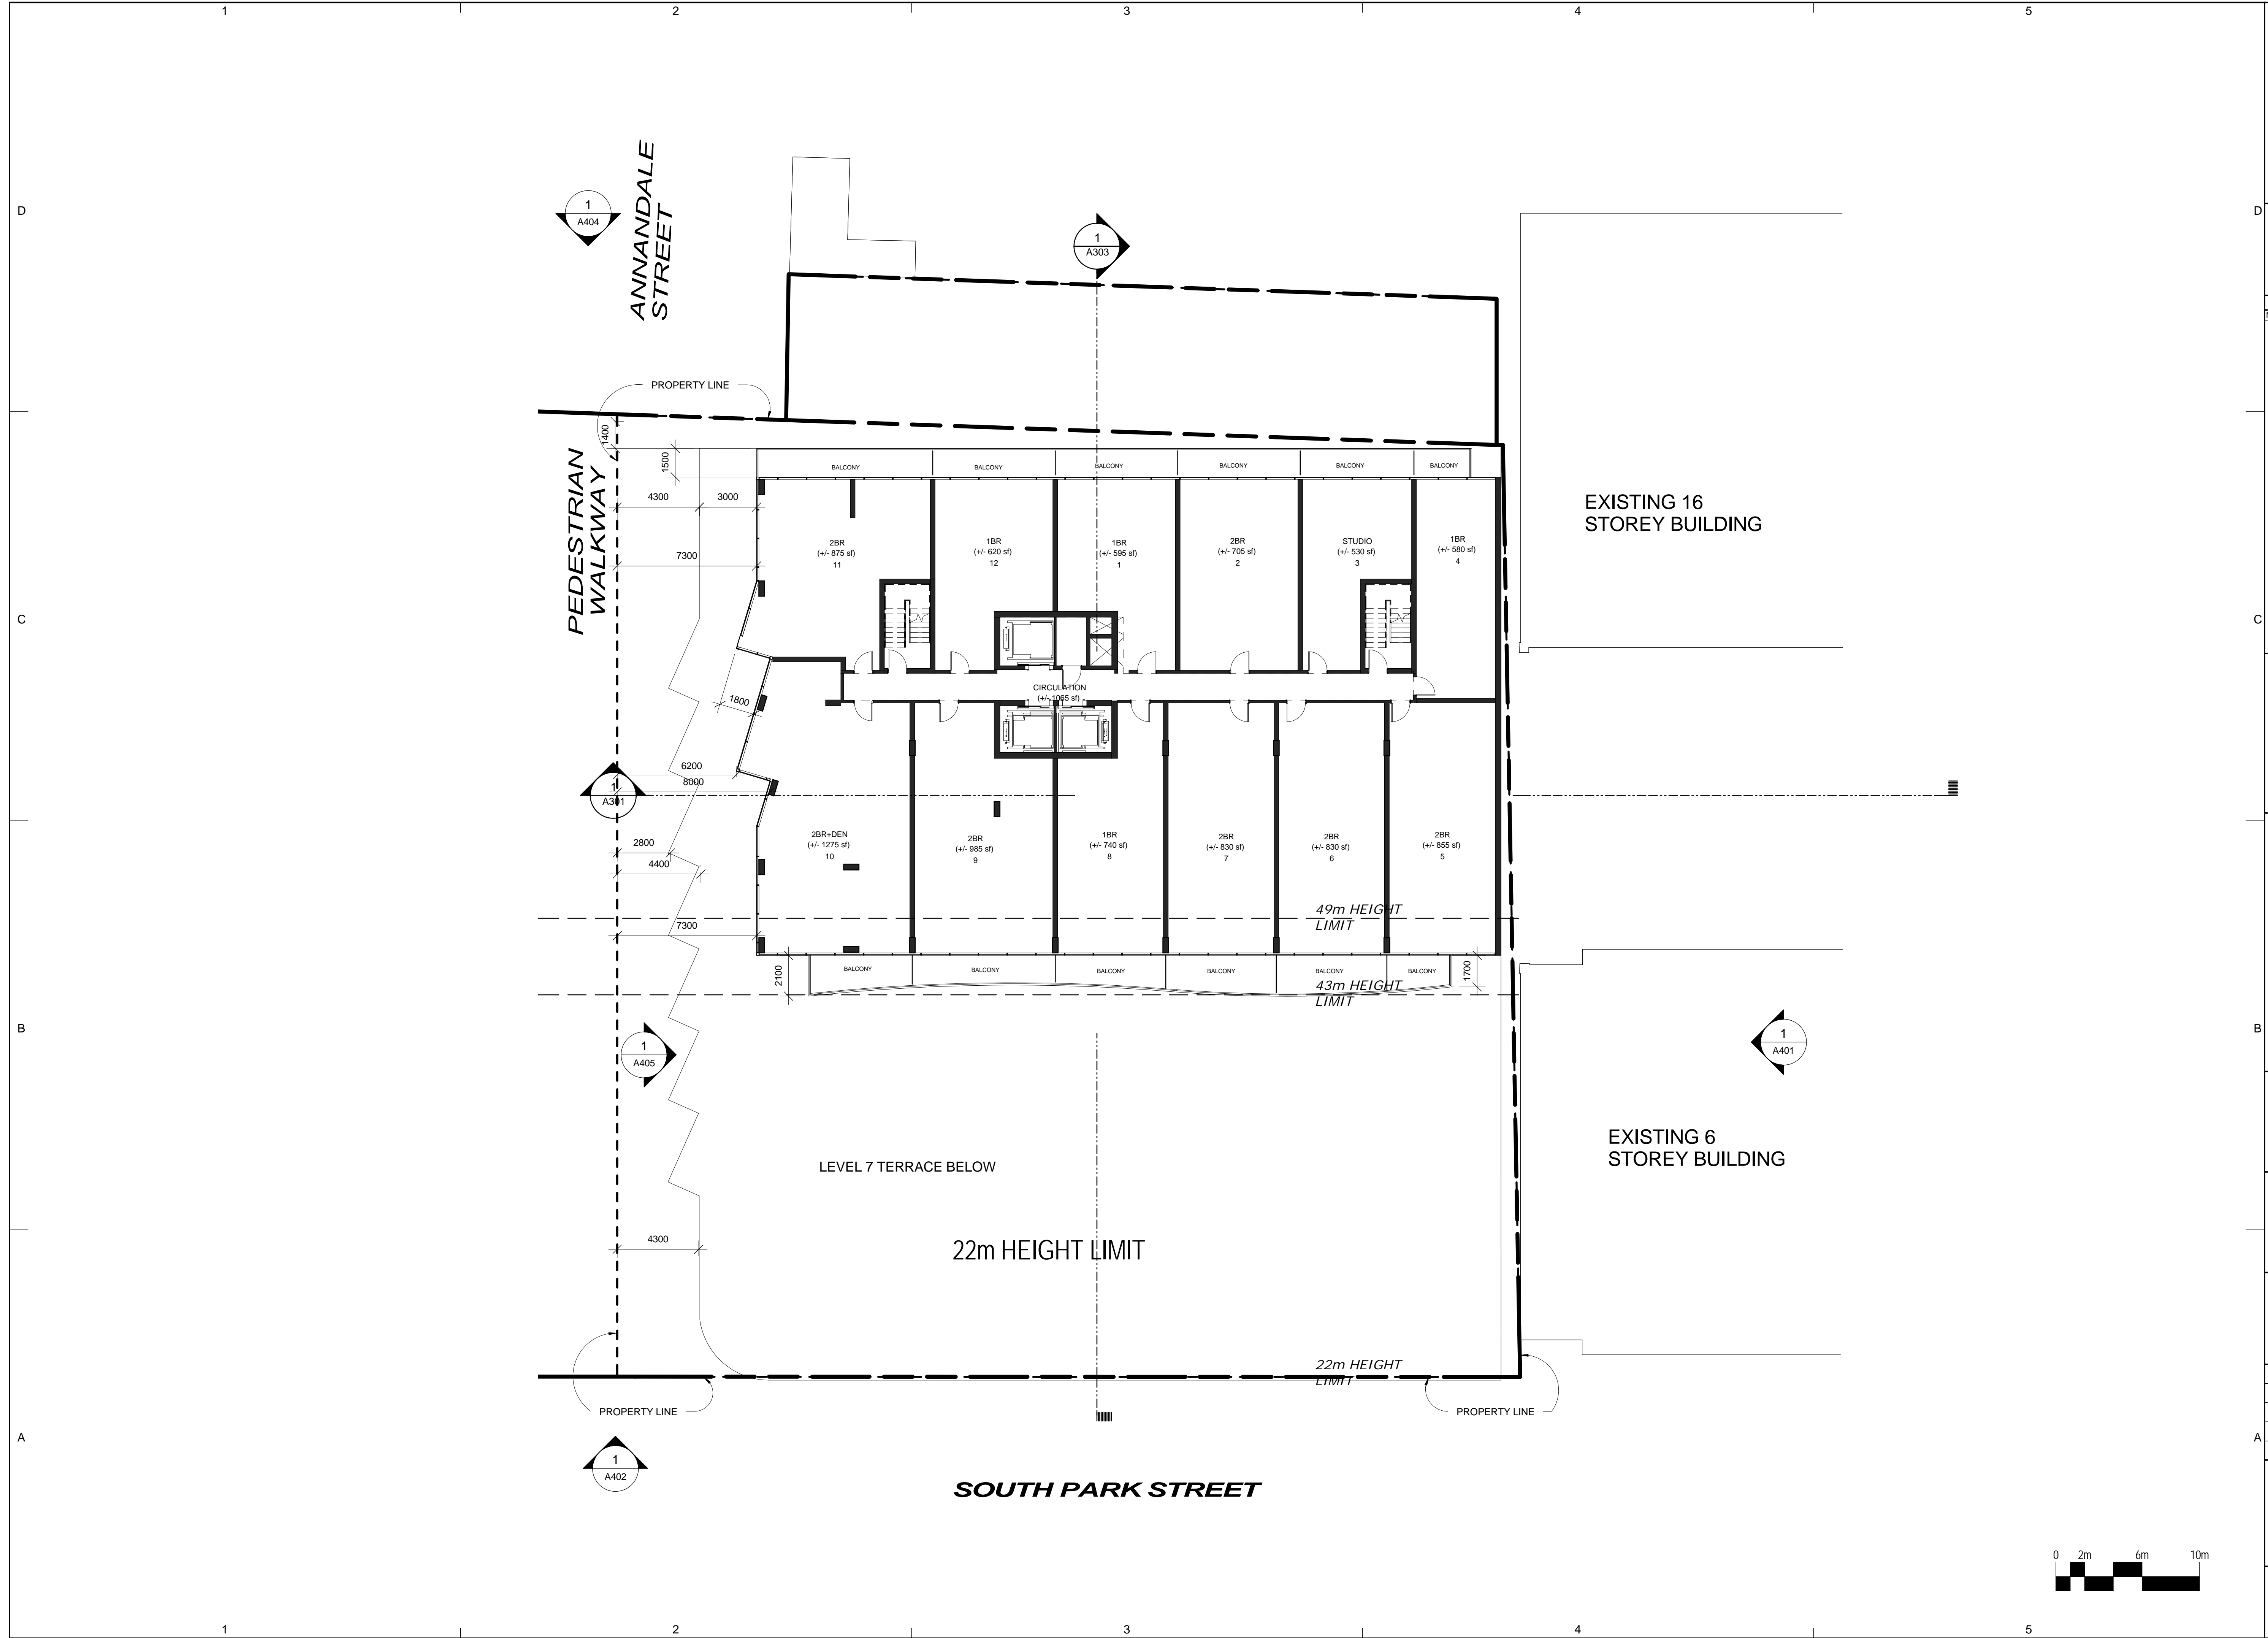

CLIENT  
Southwest Properties



Streamliner Properties Fund


**COPYRIGHT:**  
Any reproduction or distribution for any purpose other than authorized by IBI Group is forbidden. Written dimensions shall have precedence over scaled dimensions. Contractors shall verify and be responsible for all dimensions and conditions on the job and IBI Group shall be informed of any variations from the dimensions and conditions shown on the drawing. Shop drawings shall be submitted to IBI Group for approval before proceeding with fabrication.

COPYRIGHT © 2009 IBI GROUP

**ISSUES**

NO.	ISSUANCE	STATUS	DATE

SEAL

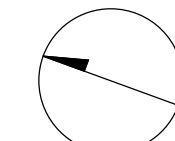

PRIME CONSULTANT



**PROJECT**  
**SOUTH PARK RE-DEVELOPMENT**  
South Park St. at Sackville St.

PROJECT NO: 33207 & 37156

DRAWN BY: Author

CHKD BY: Checker

SCALE: 1 : 150


DATE: 2015-09-11


**SHEET TITLE**  
**RENTAL - LEVEL 10**

SHEET NUMBER

**A113S**

ISSUE

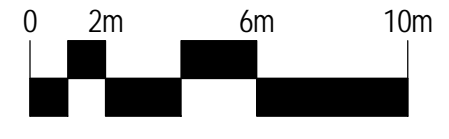

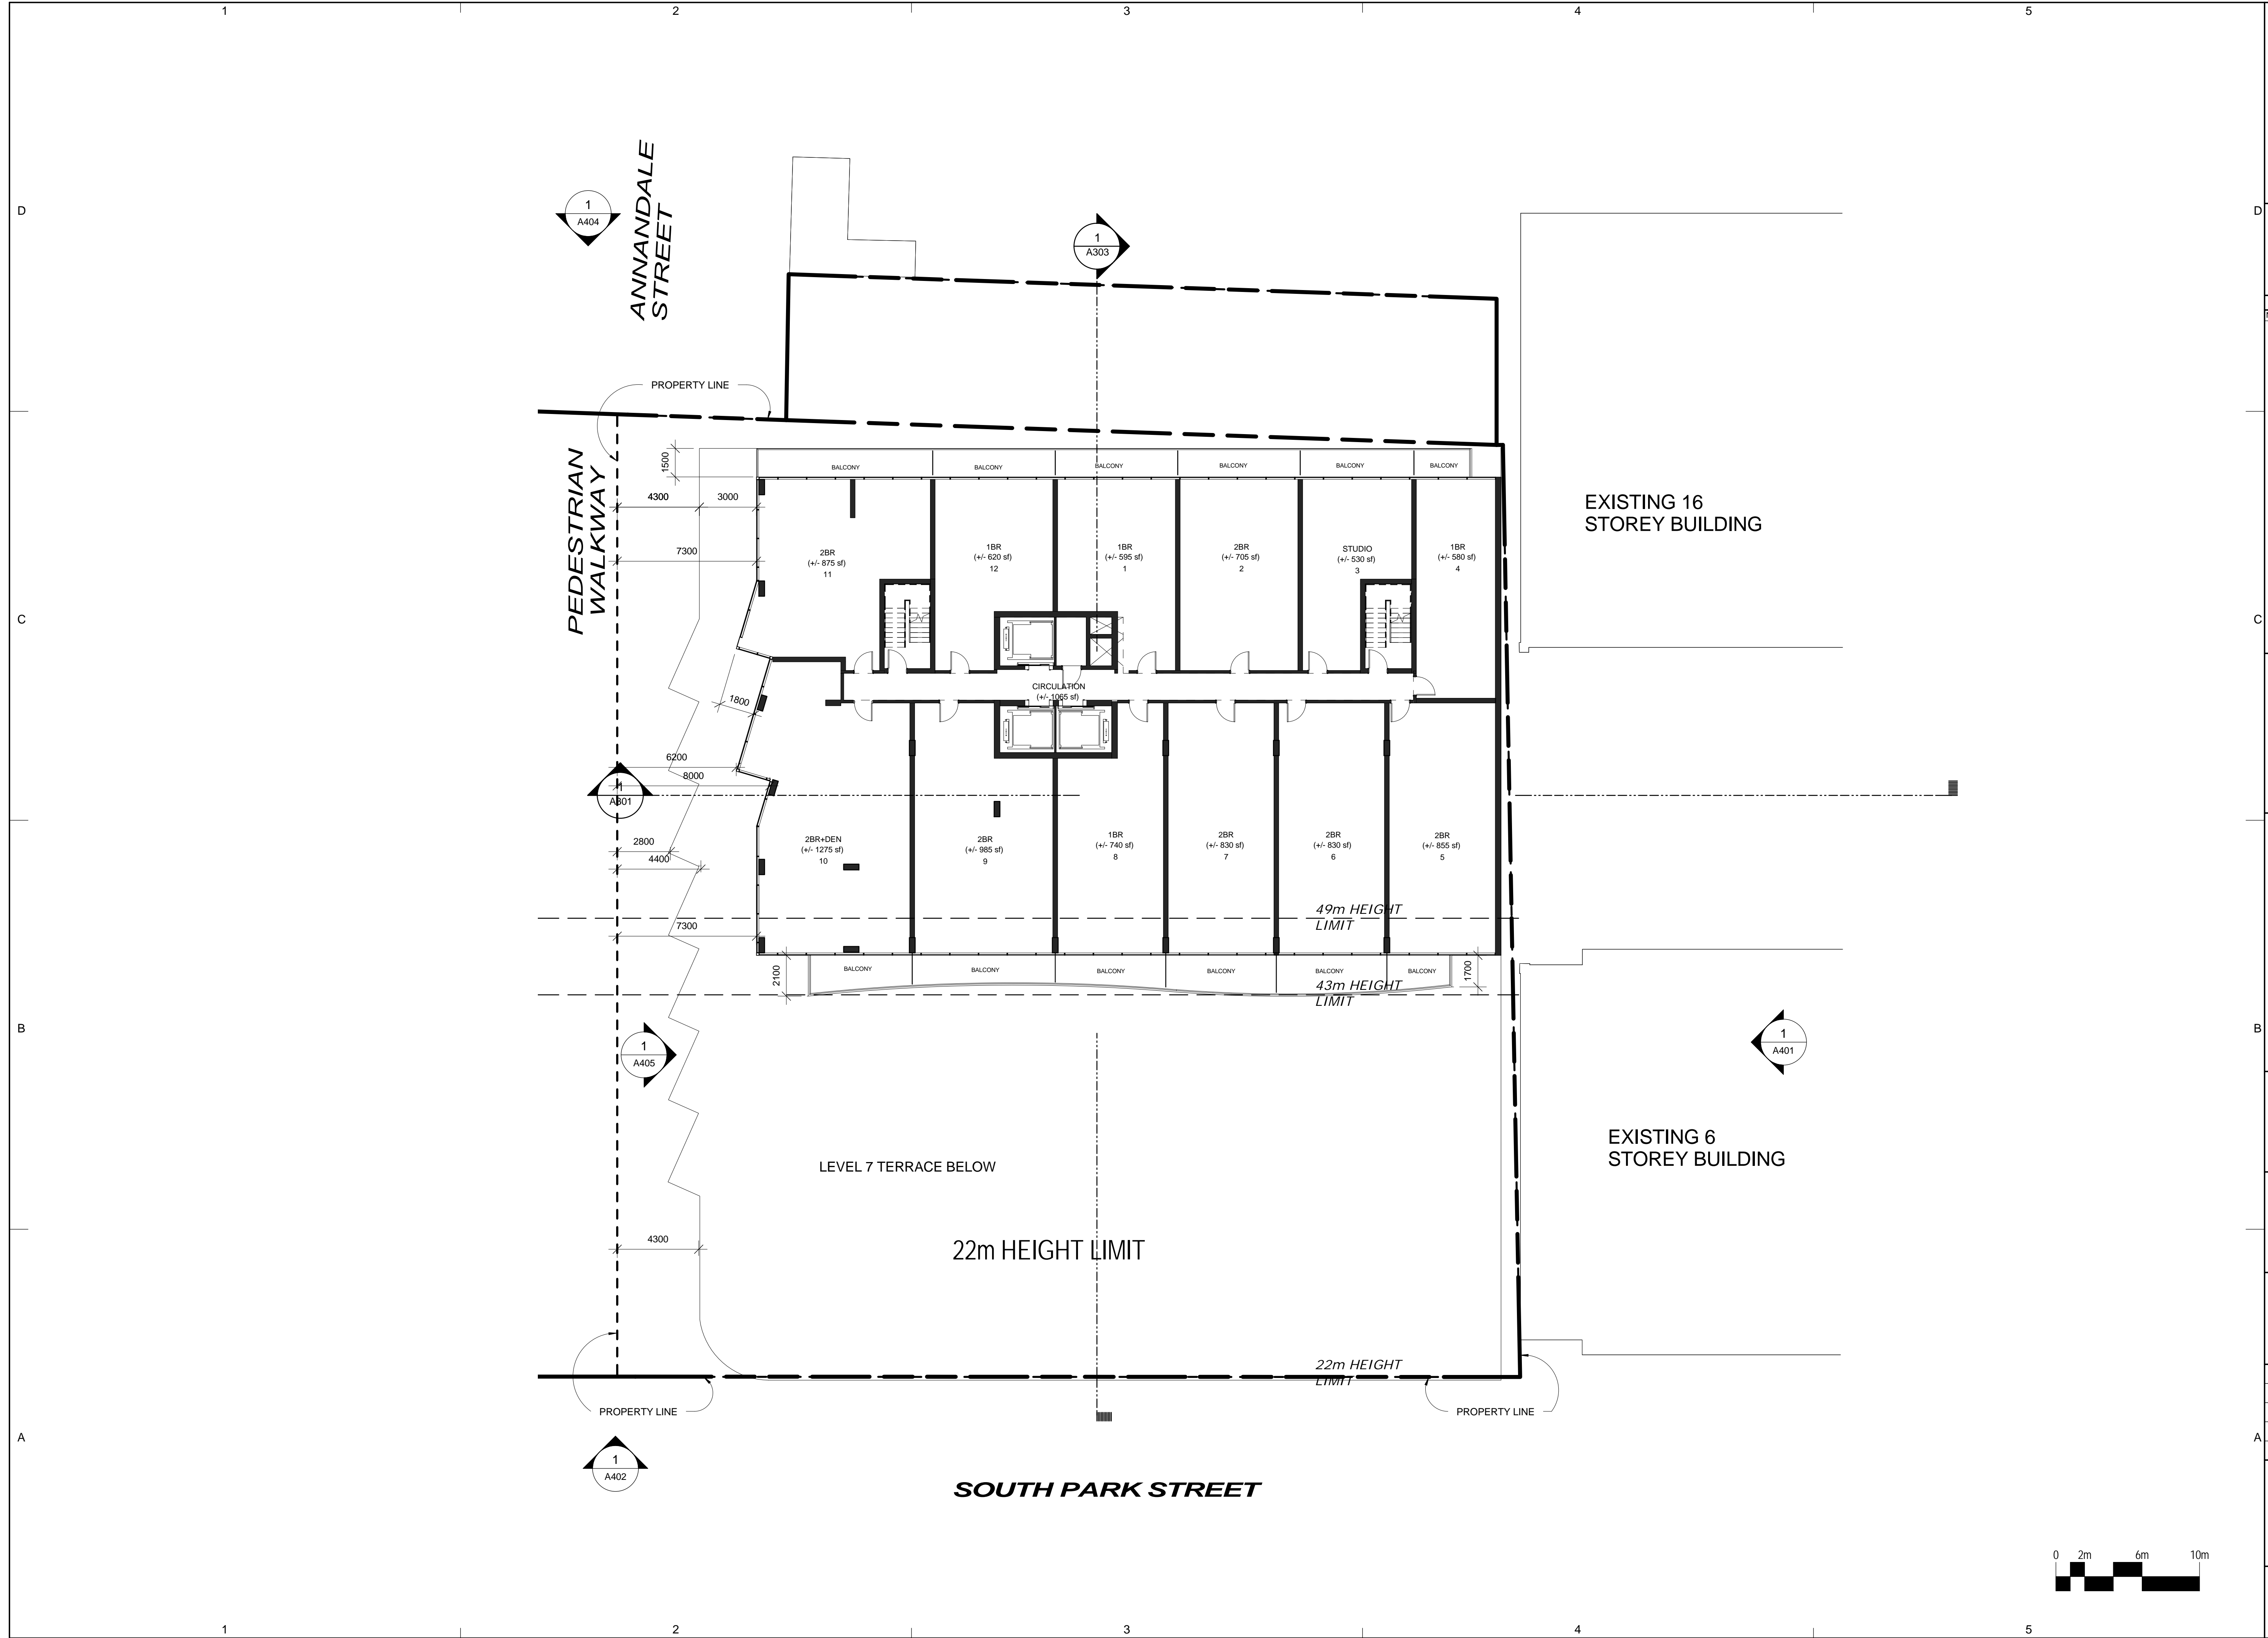

CLIENT  
Southwest Properties



Streamliner Properties Fund

**COPYRIGHT:**  
Any reproduction or distribution for any purpose other than authorized by IBI Group is forbidden. Written dimensions shall have precedence over scaled dimensions. Contractors shall verify and be responsible for all dimensions and conditions on the job and IBI Group shall be informed of any variations from the dimensions and conditions shown on the drawing. Shop drawings shall be submitted to IBI Group for approval before proceeding with fabrication.

COPYRIGHT © 2009 IBI GROUP


**ISSUES**

NO.	ISSUANCE	STATUS	DATE

--	--	--	--

SEAL

B

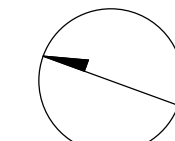

PRIME CONSULTANT

**IBI** IBI GROUP ARCHITECTS  
95 St. Clair Avenue West Suite 200  
Toronto, ON  
Tel: (416) 924-8966 Fax: (416) 924-8067  
ibigroup.com

PROJECT  
**SOUTH PARK RE-DEVELOPMENT**  
South Park St. at Sackville St.

PROJECT NO: 33207 & 37156

DRAWN BY: Author

CHKD BY: Checker

SCALE: 1 : 150


DATE: 2015-09-11


SHEET TITLE  
**RENTAL - LEVEL 11**

SHEET NUMBER

**A114S**

ISSUE

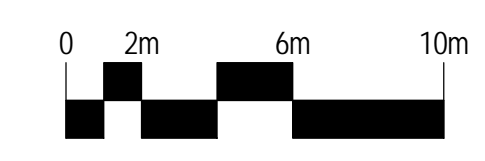

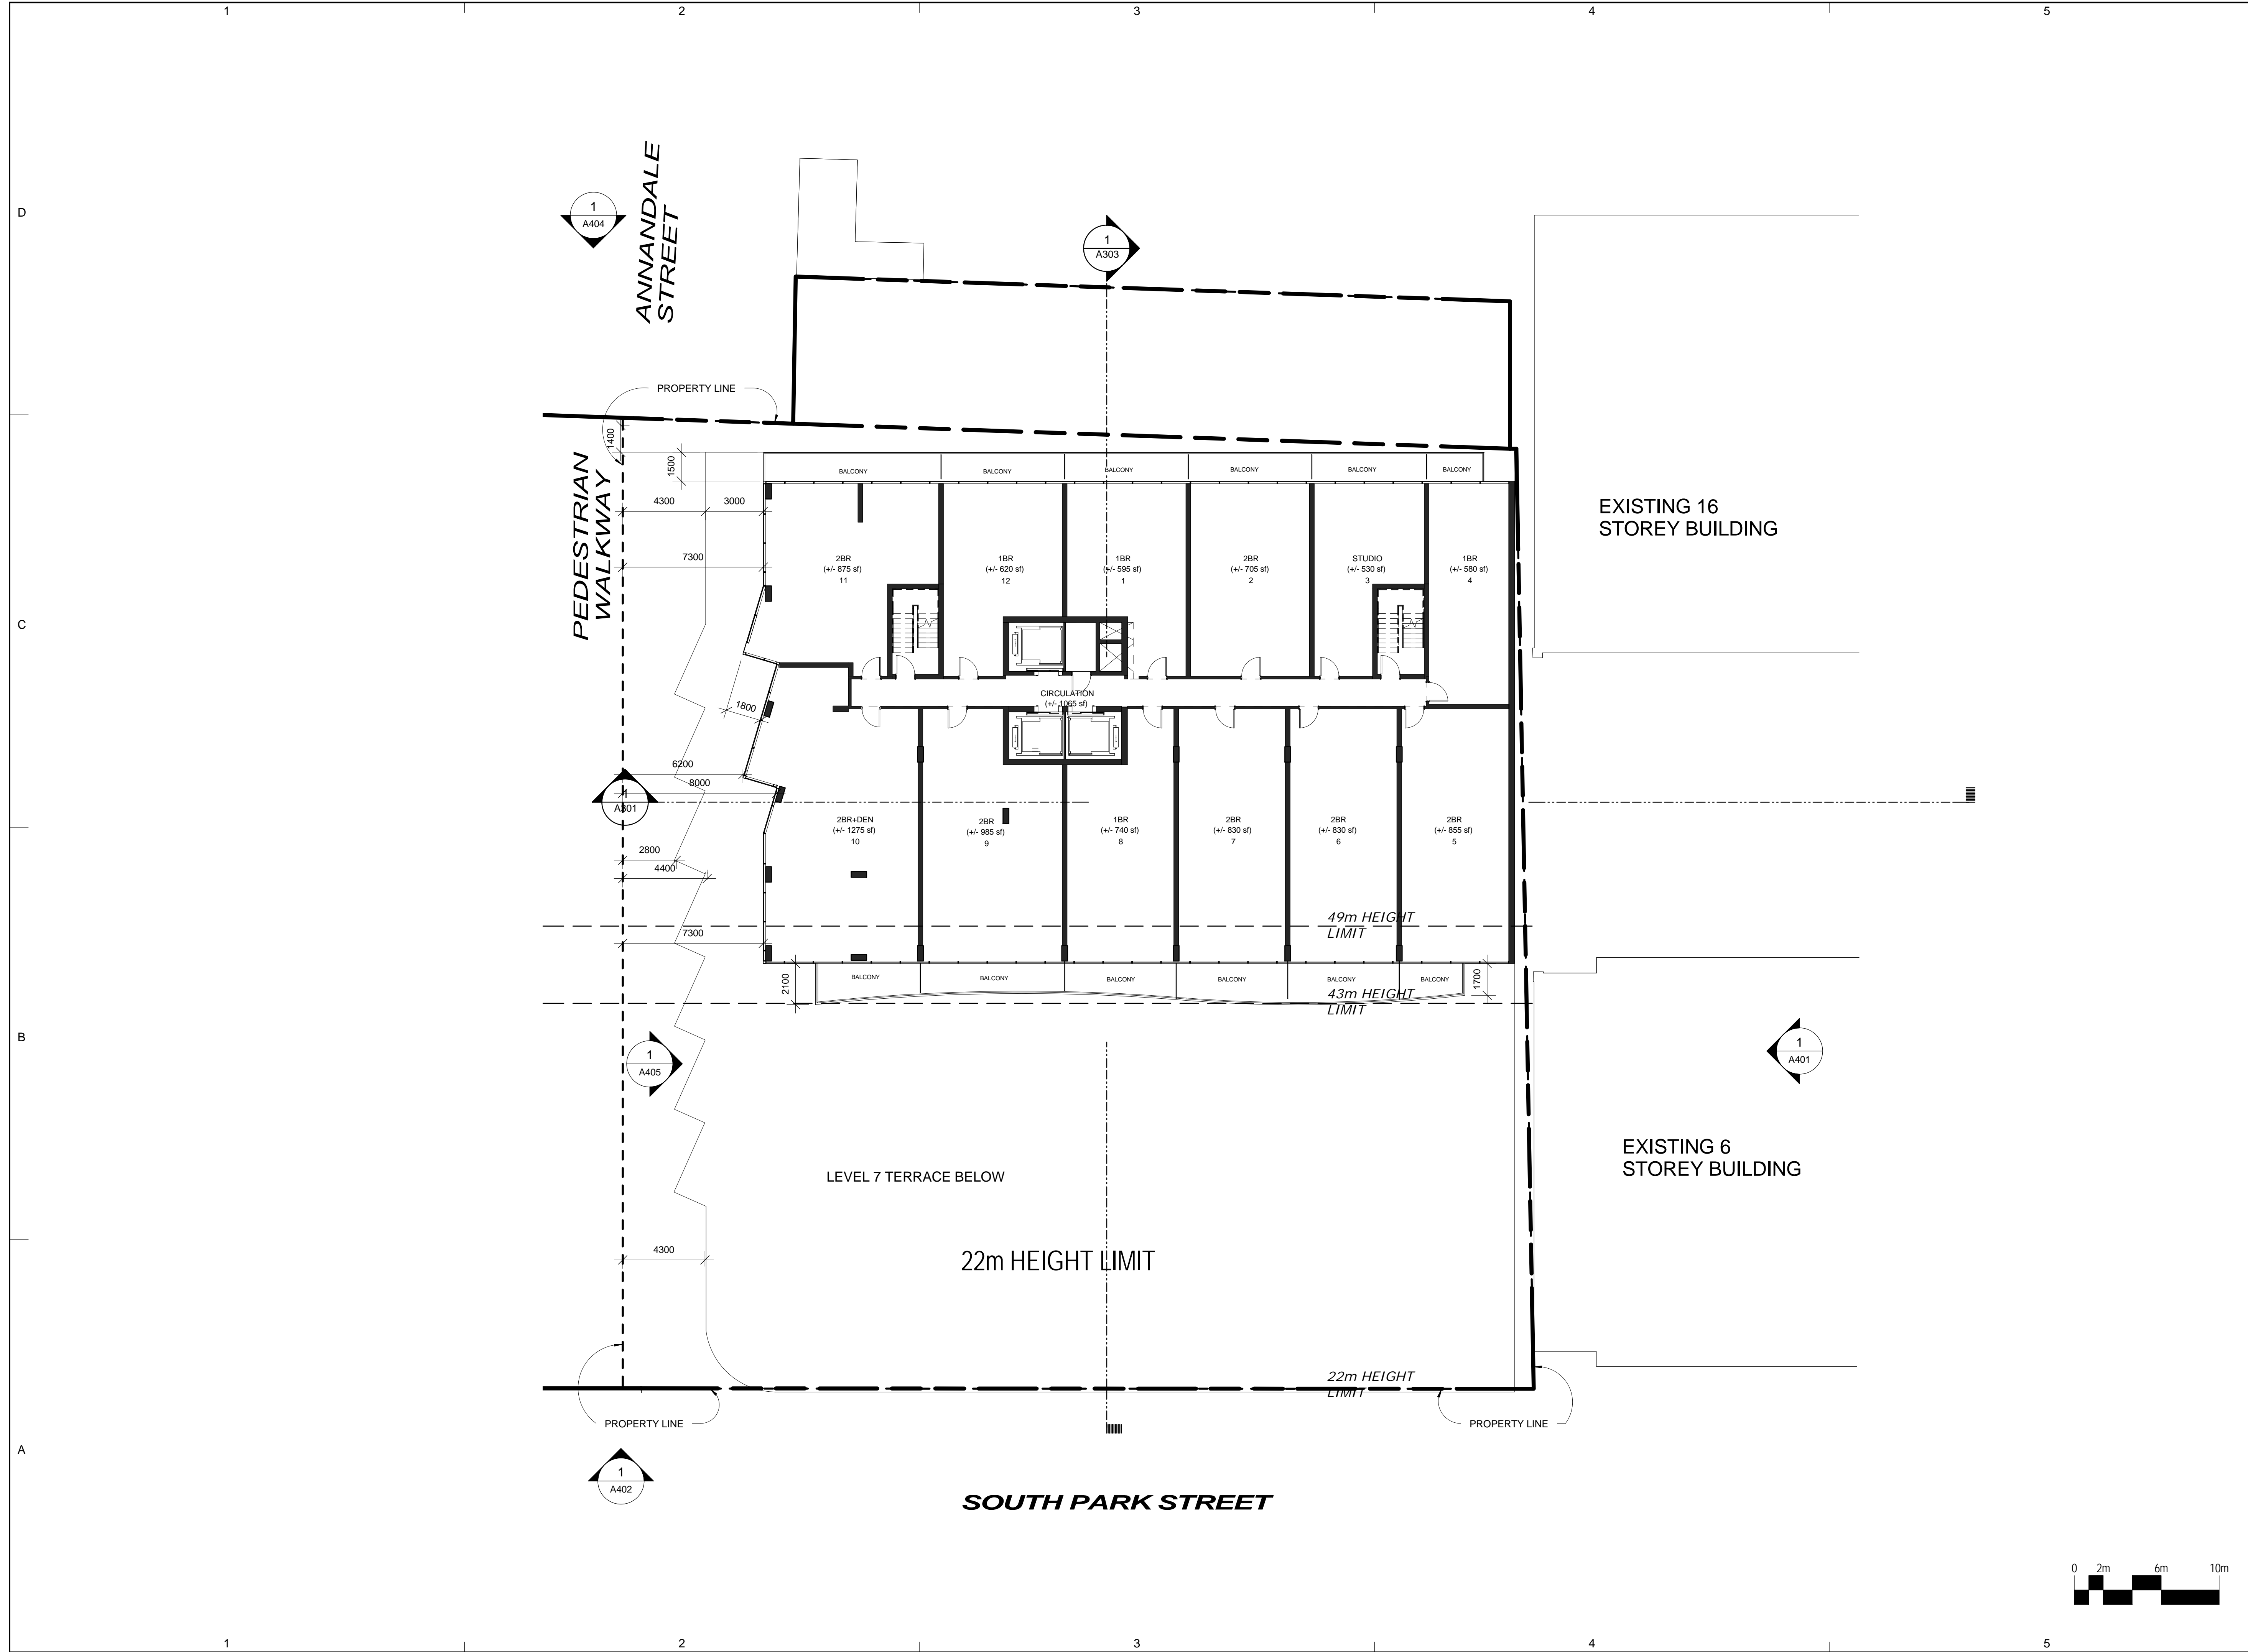

CLIENT  
Southwest Properties




Streamliner Properties Fund

**COPYRIGHT:**  
Any reproduction or distribution for any purpose other than authorized by IBI Group is forbidden. Written dimensions shall have precedence over scaled dimensions. Contractors shall verify and be responsible for all dimensions and conditions on the job and IBI Group shall be informed of any variations from the dimensions and conditions shown on the drawing. Shop drawings shall be submitted to IBI Group for approval before proceeding with fabrication.  
COPYRIGHT © 2009 IBI GROUP

**ISSUES**

NO.	ISSUANCE	STATUS	DATE

SEAL

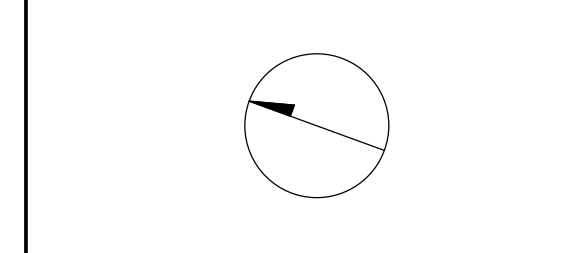

PRIME CONSULTANT  
**IBI** IBI GROUP ARCHITECTS  
95 St. Clair Avenue West Suite 200  
Toronto, ON  
Tel: (416) 924-9966 Fax: (416) 924-9067  
ibigroup.com


PROJECT  
**SOUTH PARK RE-DEVELOPMENT**  
South Park St. at Sackville St.


PROJECT NO: 33207 & 37156  
DRAWN BY: Author  
CHKD BY: Checker  
SCALE: 1 : 150  
DATE: 2015-09-11

SHEET TITLE  
**RENTAL - LEVEL 12**

SHEET NUMBER  
**A115S**

ISSUE

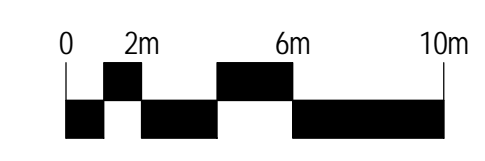

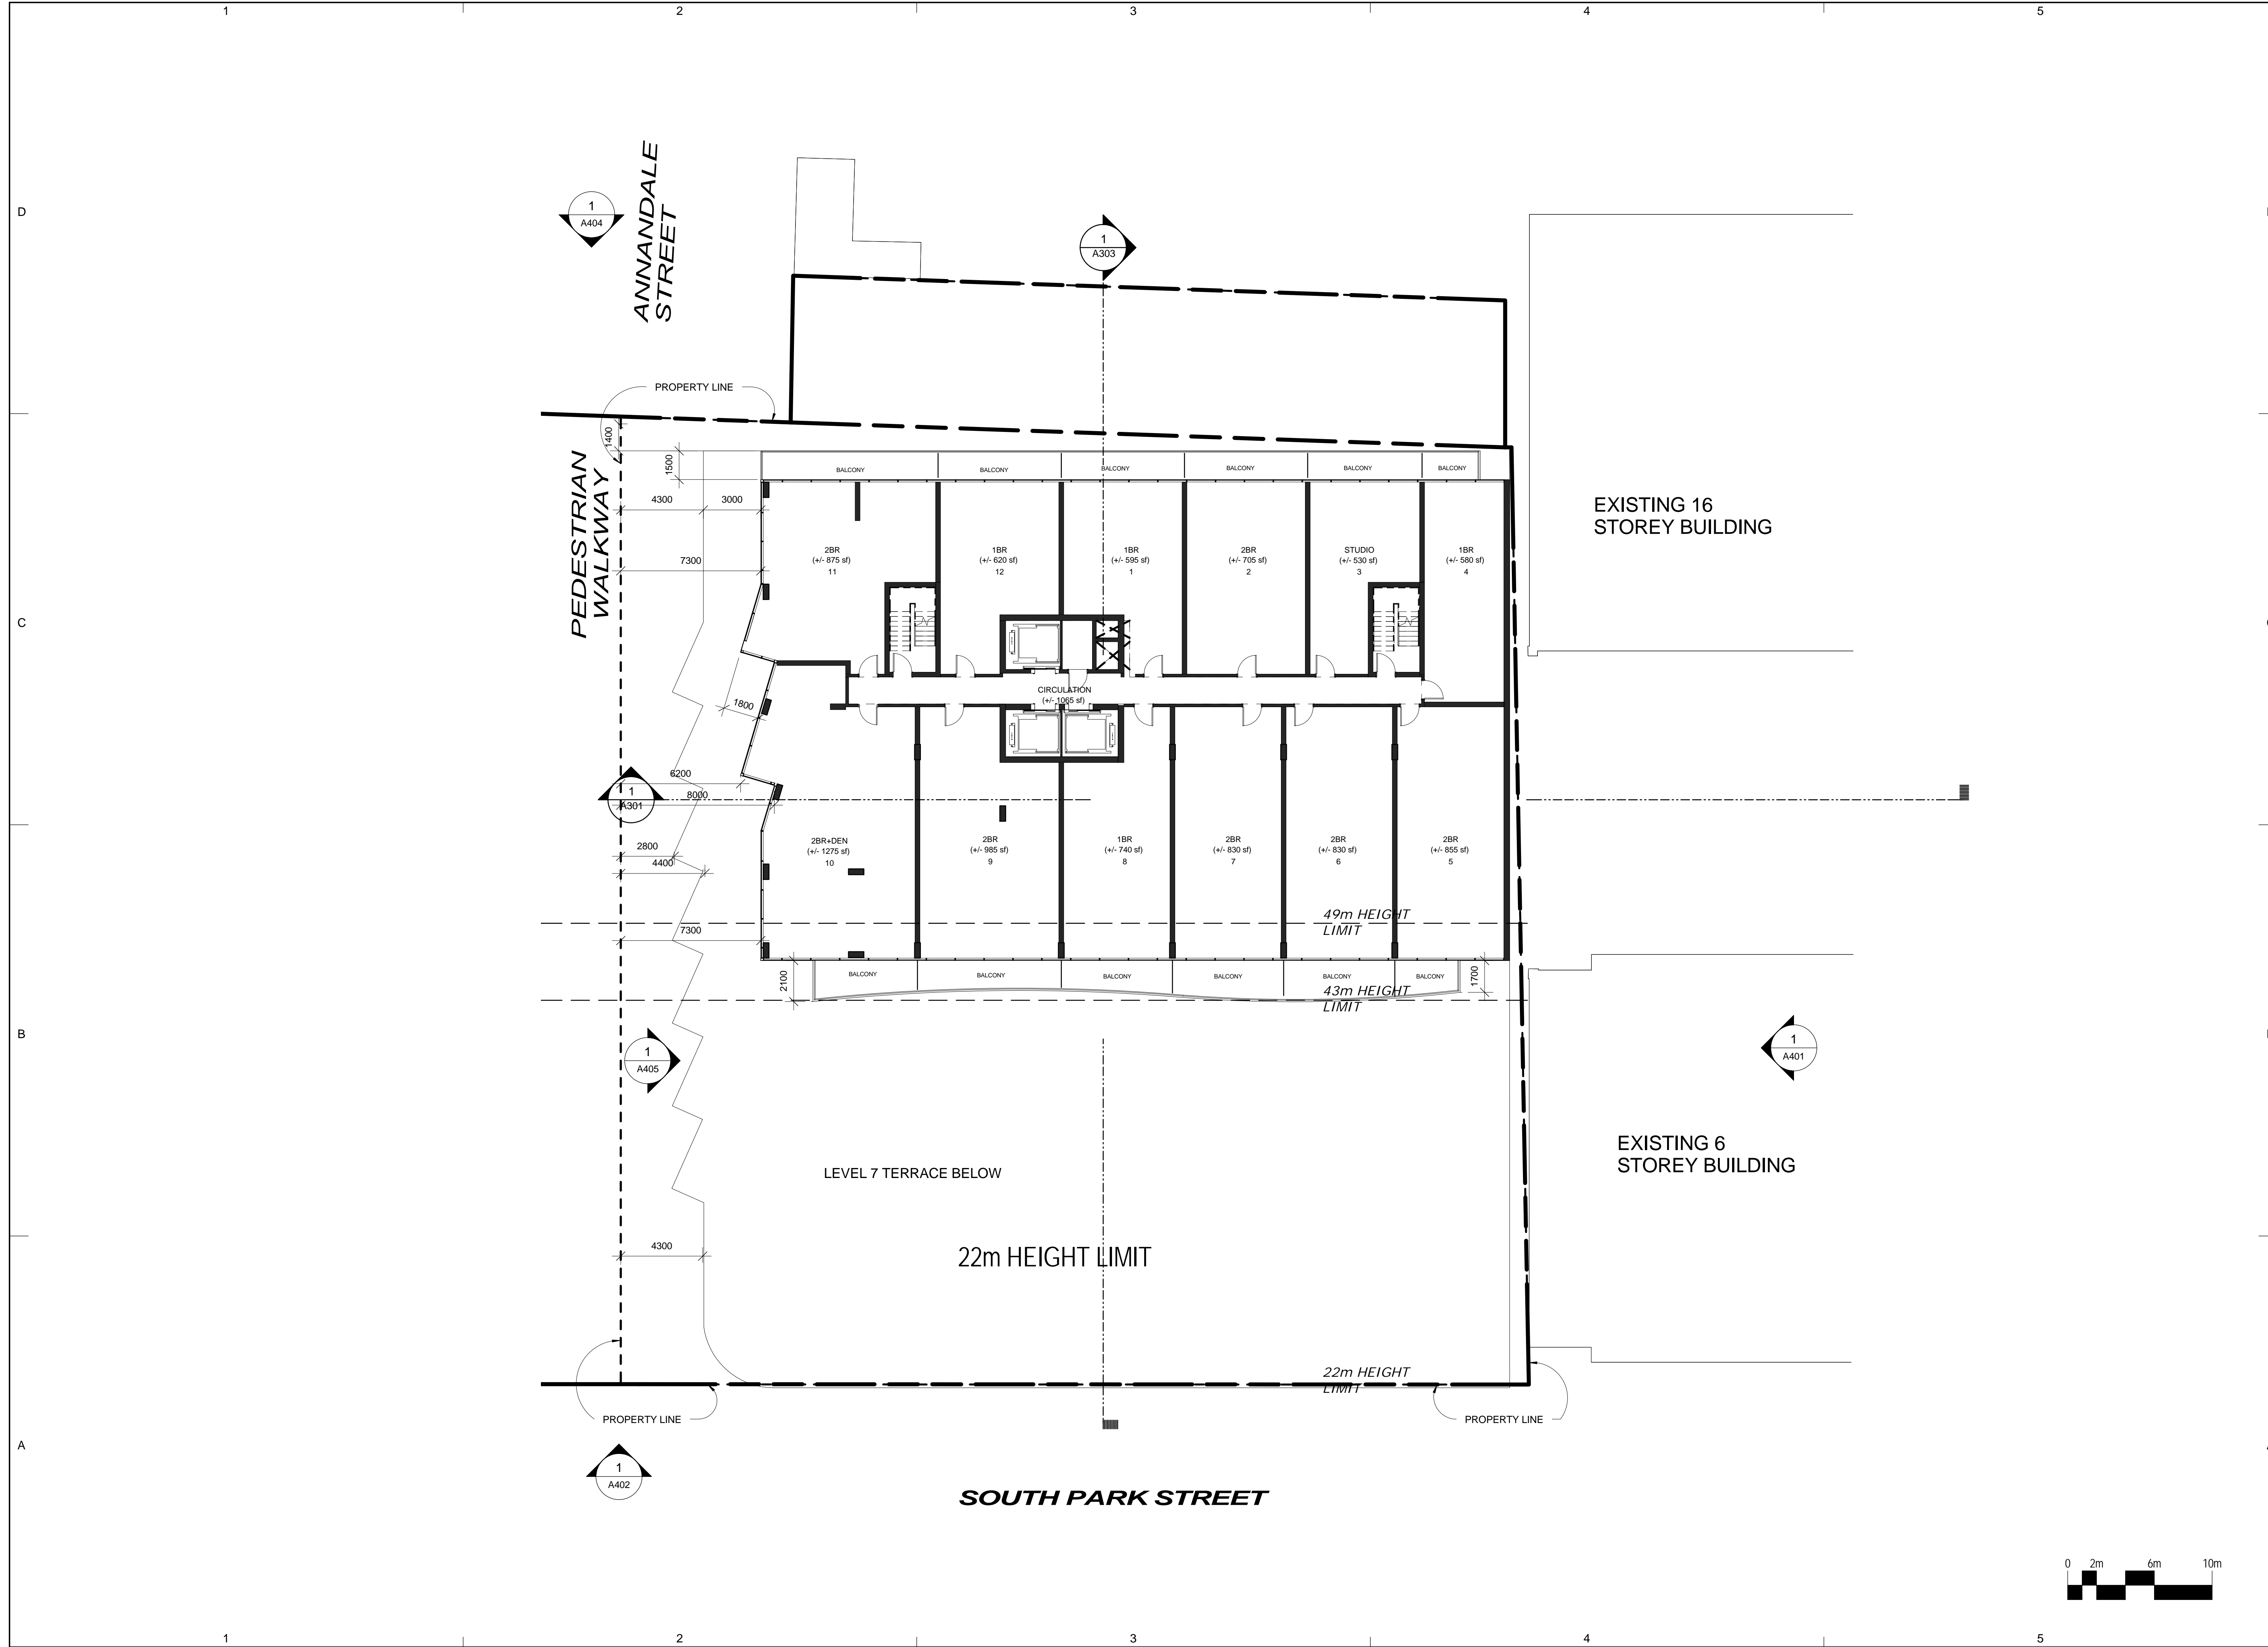

CLIENT  
**Southwest Properties**

**Southwest**  
*Live. Sleep. Work. Play.*

Streamliner Properties Fund

D COPYRIGHT:  
 Any reproduction or distribution for any purpose other than authorized by IBI Group is forbidden. Written dimensions shall have precedence over scaled dimensions. Contractors shall verify and be responsible for all dimensions and conditions on the job and IBI Group shall be informed of any variations from the dimensions and conditions shown on the drawing. Shop drawings shall be submitted to IBI Group for approval before proceeding with fabrication.

COPYRIGHT © 2009 IBI GROUP

ISSUES

NO.	ISSUANCE	STATUS	DATE

SEAL

B

PRIME CONSULTANT


**IBI** IBI GROUP ARCHITECTS  
 95 St. Clair Avenue West Suite 200  
 Toronto, ON  
 Tel: (416) 924-8966 Fax: (416) 924-9067  
 ibigroup.com

PROJECT  
**SOUTH PARK RE-DEVELOPMENT**  
 South Park St. at Sackville St.


PROJECT NO: 33207 & 37156  
 DRAWN BY: Author  
 CHKD BY: Checker  
 SCALE: 1 : 150  
 DATE: 2015-09-11

A SHEET TITLE  
**RENTAL - LEVEL 13**

SHEET NUMBER	ISSUE
<b>A116S</b>	

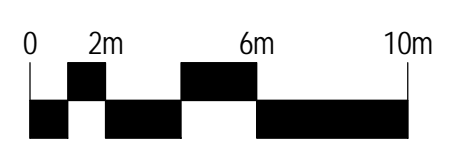



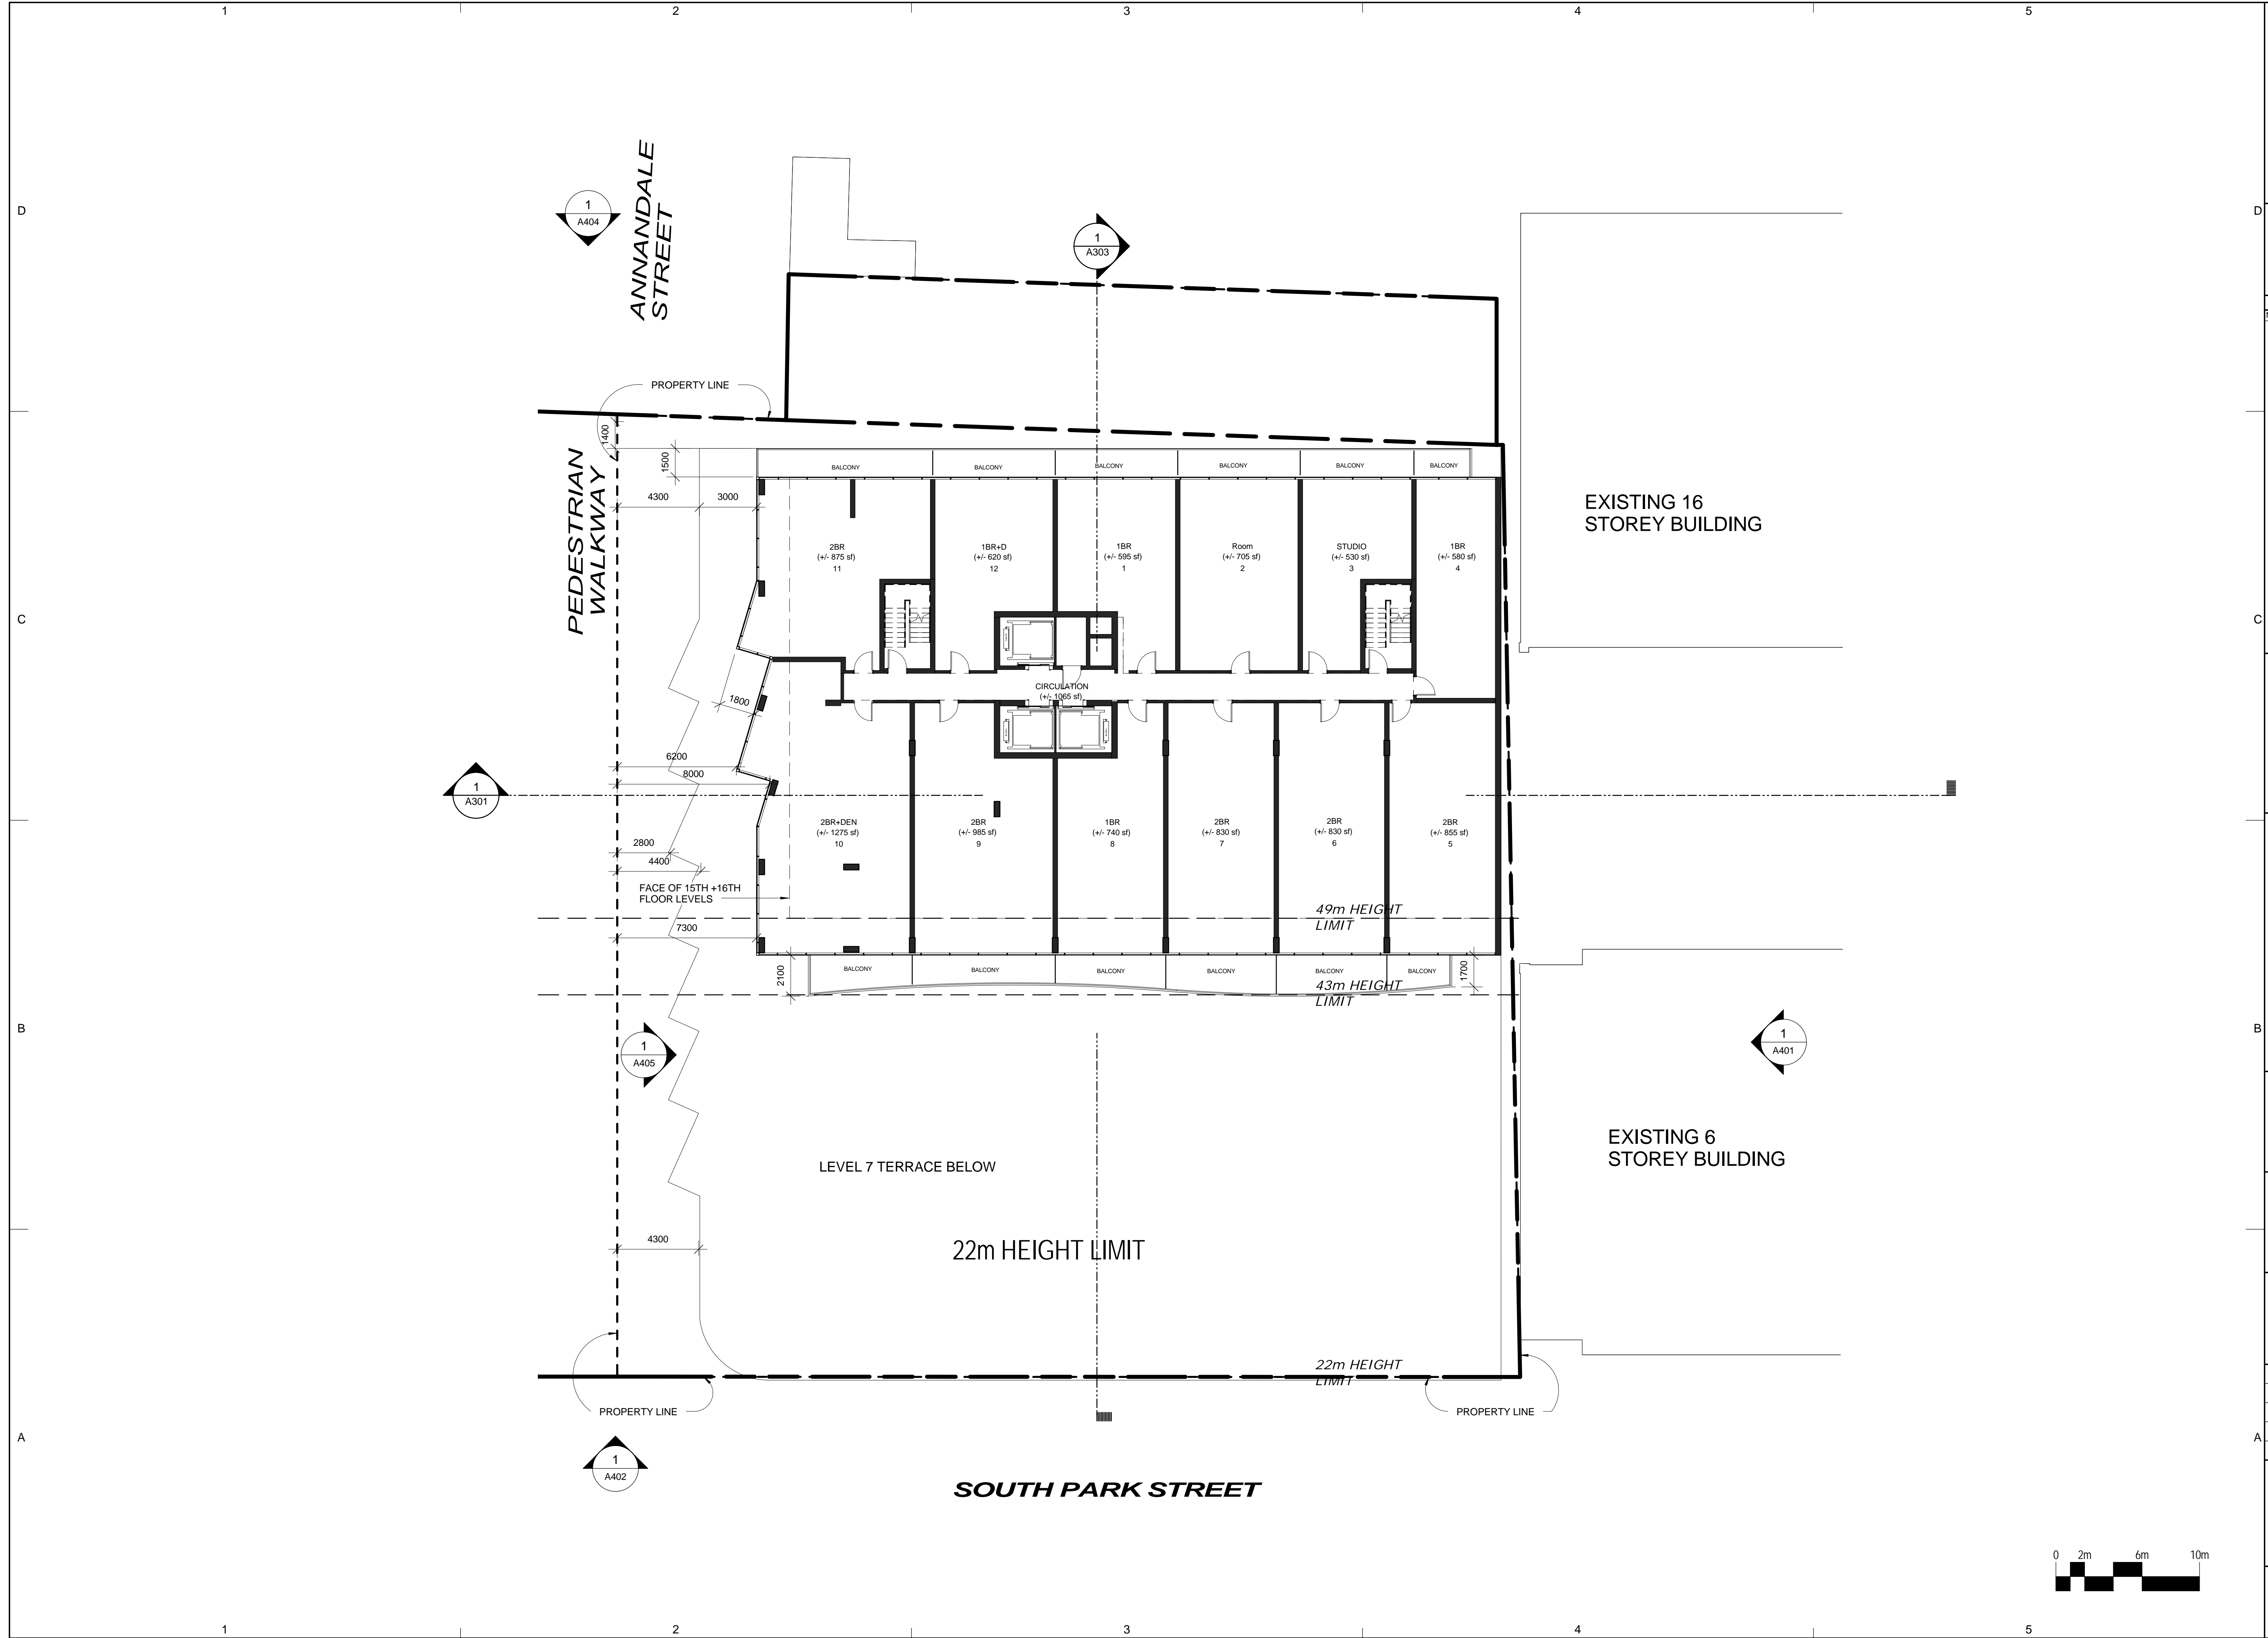

CLIENT  
Southwest Properties



Streamliner Properties Fund


**COPYRIGHT:**  
Any reproduction or distribution for any purpose other than authorized by IBI Group is forbidden. Written dimensions shall have precedence over scaled dimensions. Contractors shall verify and be responsible for all dimensions and conditions on the job and IBI Group shall be informed of any variations from the dimensions and conditions shown on the drawing. Shop drawings shall be submitted to IBI Group for approval before proceeding with fabrication.

COPYRIGHT © 2009 IBI GROUP

**ISSUES**

NO.	ISSUANCE	STATUS	DATE

SEAL

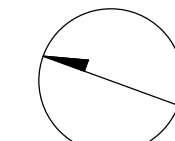

PRIME CONSULTANT




PROJECT  
**SOUTH PARK RE-DEVELOPMENT**  
South Park St. at Sackville St.


PROJECT NO: 33207 & 37156  
DRAWN BY: Author  
CHKD BY: Checker  
SCALE: 1 : 150  
DATE: 2015-09-11

SHEET TITLE  
**RENTAL - LEVEL 14**

SHEET NUMBER  
**A117S**

ISSUE

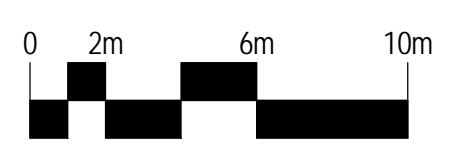

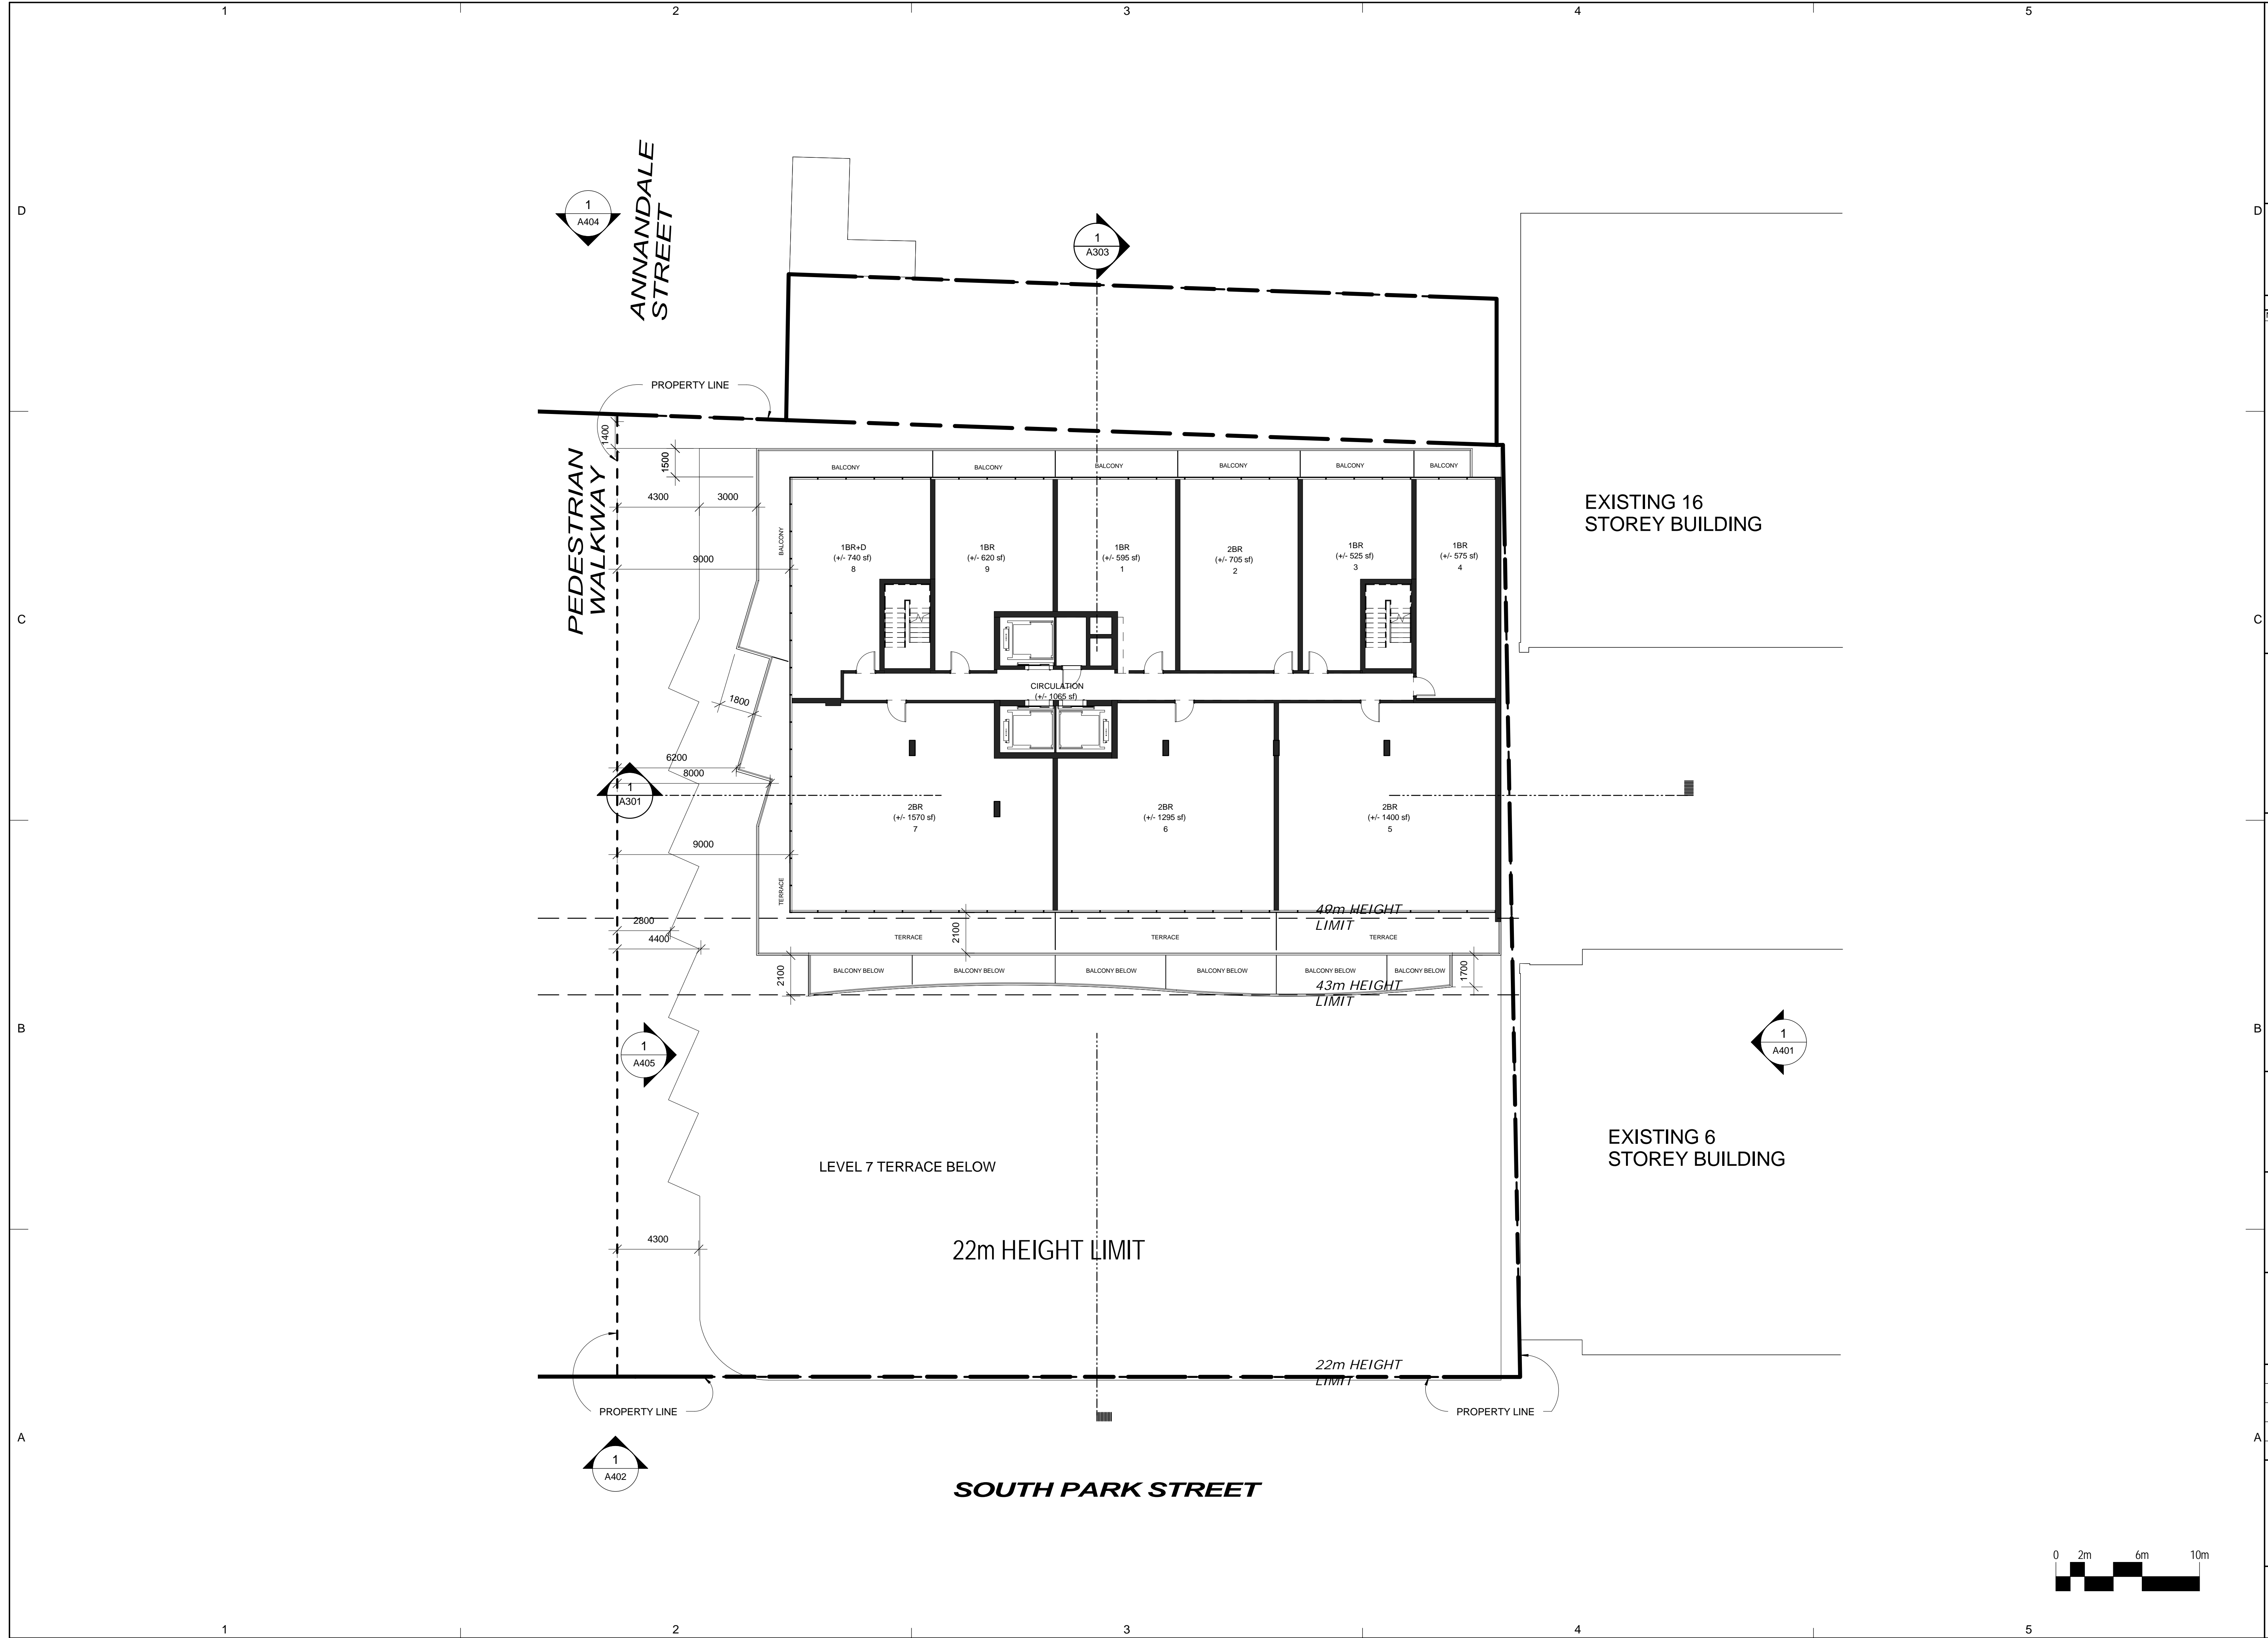

CLIENT  
**Southwest Properties**  
  
*Live. Shop. Work. Play.*  
 Streamliner Properties Fund

**COPYRIGHT:**  
 Any reproduction or distribution for any purpose other than authorized by IBI Group is forbidden. Written dimensions shall have precedence over scaled dimensions. Contractors shall verify and be responsible for all dimensions and conditions on the job and IBI Group shall be informed of any variations from the dimensions and conditions shown on the drawing. Shop drawings shall be submitted to IBI Group for approval before proceeding with fabrication.  
 COPYRIGHT © 2009 IBI GROUP

**ISSUES**

NO.	ISSUANCE	STATUS	DATE

SEAL

PRIME CONSULTANT

 **IBI GROUP ARCHITECTS**  
 95 St. Clair Avenue West Suite 200  
 Toronto, ON  
 tel (416) 924-8966 fax (416) 924-9067  
 ibigroup.com


**PROJECT**  
**SOUTH PARK RE-DEVELOPMENT**  
 South Park St. at Sackville St.


PROJECT NO: 33207 & 37156  
 DRAWN BY: Author  
 CHKD BY: Checker  
 SCALE: 1 : 150  
 DATE: 2015-09-11

**SHEET TITLE**  
**RENTAL - LEVEL 15**

SHEET NUMBER  
**A118S**

ISSUE

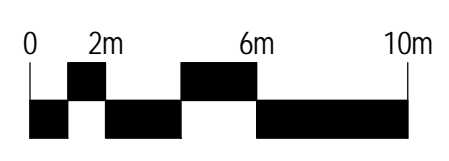

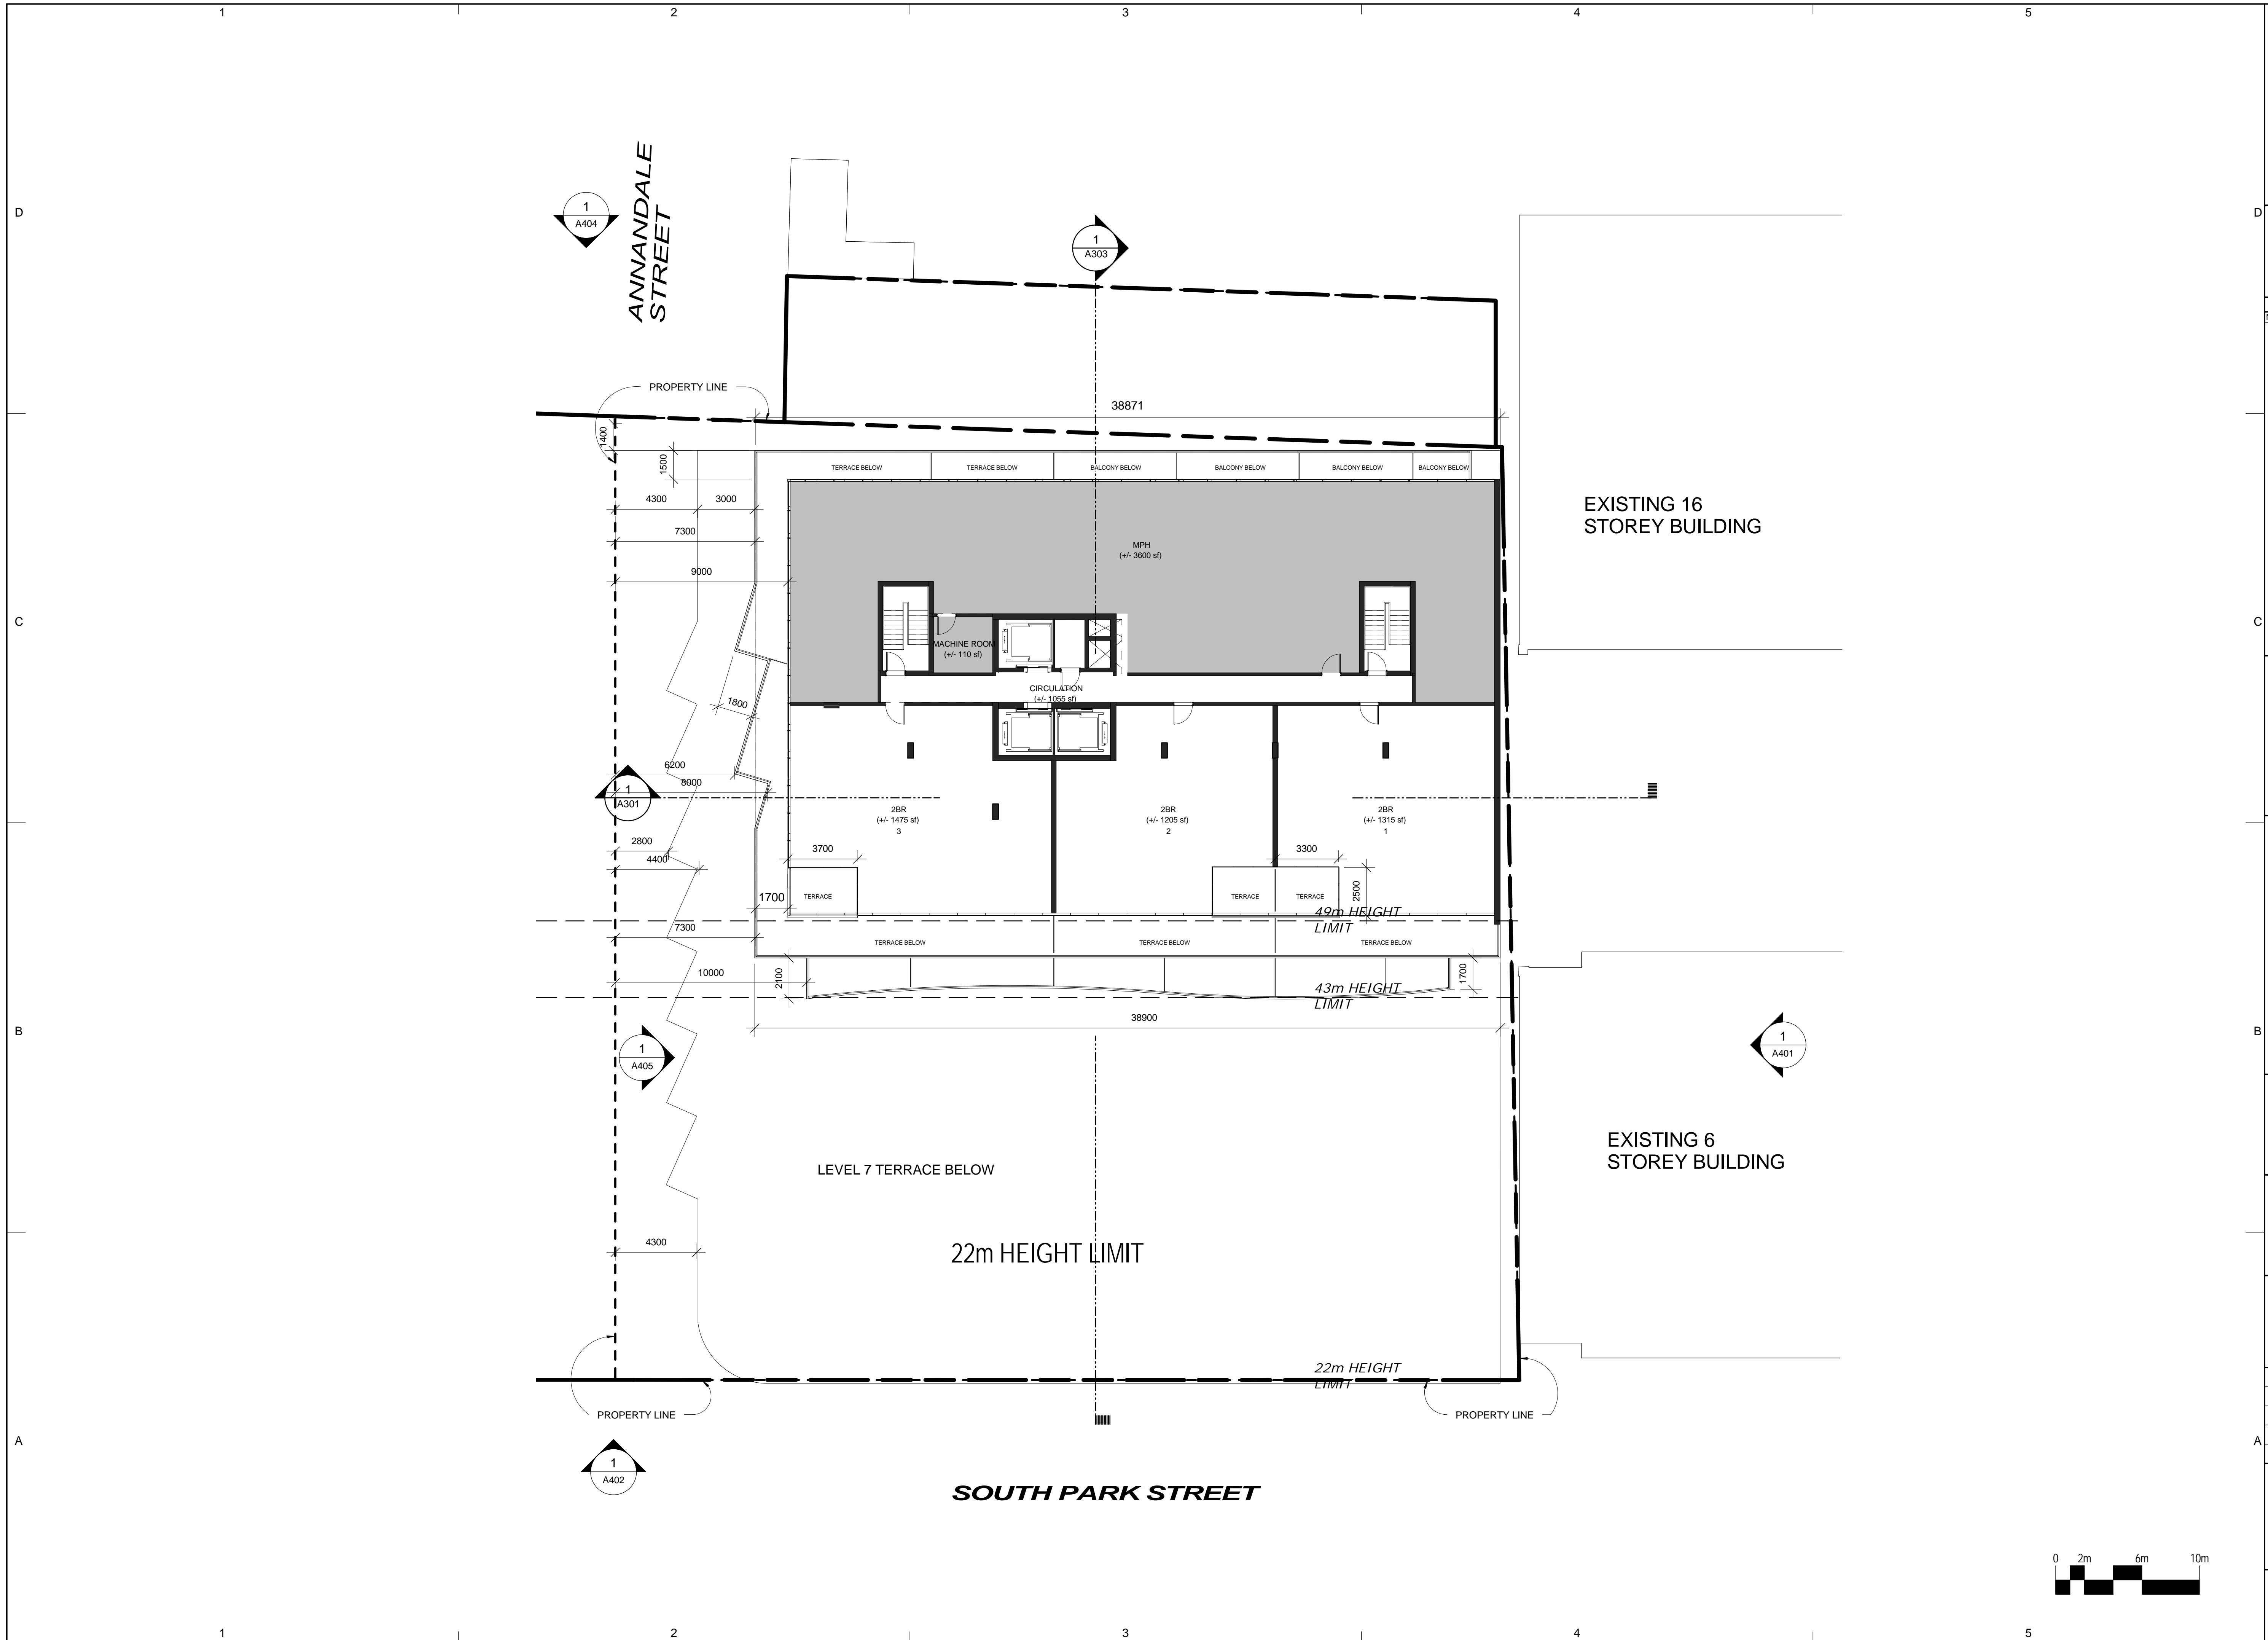

CLIENT  
Southwest Properties



Streamliner Properties Fund


**COPYRIGHT:**  
Any reproduction or distribution for any purpose other than authorized by IBI Group is forbidden. Written dimensions shall have precedence over scaled dimensions. Contractors shall verify and be responsible for all dimensions and conditions on the job and IBI Group shall be informed of any variations from the dimensions and conditions shown on the drawing. Shop drawings shall be submitted to IBI Group for approval before proceeding with fabrication.

COPYRIGHT © 2009 IBI GROUP

**ISSUES**

NO.	ISSUANCE	STATUS	DATE


SEAL

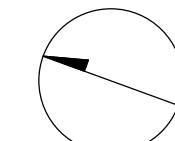PRIME CONSULTANT


**IBI** IBI GROUP ARCHITECTS  
95 St. Clair Avenue West Suite 200  
Toronto, ON  
Tel: (416) 924-8966 Fax: (416) 924-9067  
ibigroup.com


PROJECT  
**SOUTH PARK  
RE-DEVELOPMENT**  
South Park St. at Sackville St.

PROJECT NO:	33207 & 37156
DRAWN BY:	Author
CHKD BY:	Checker
SCALE:	1 : 150
DATE:	2015-09-11

SHEET TITLE  
RENTAL - LEVEL 16/MPH

SHEET NUMBER	ISSUE
<b>A119S</b>	

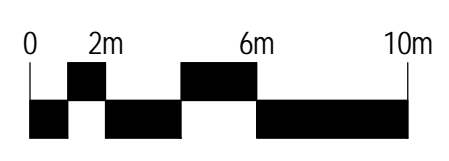

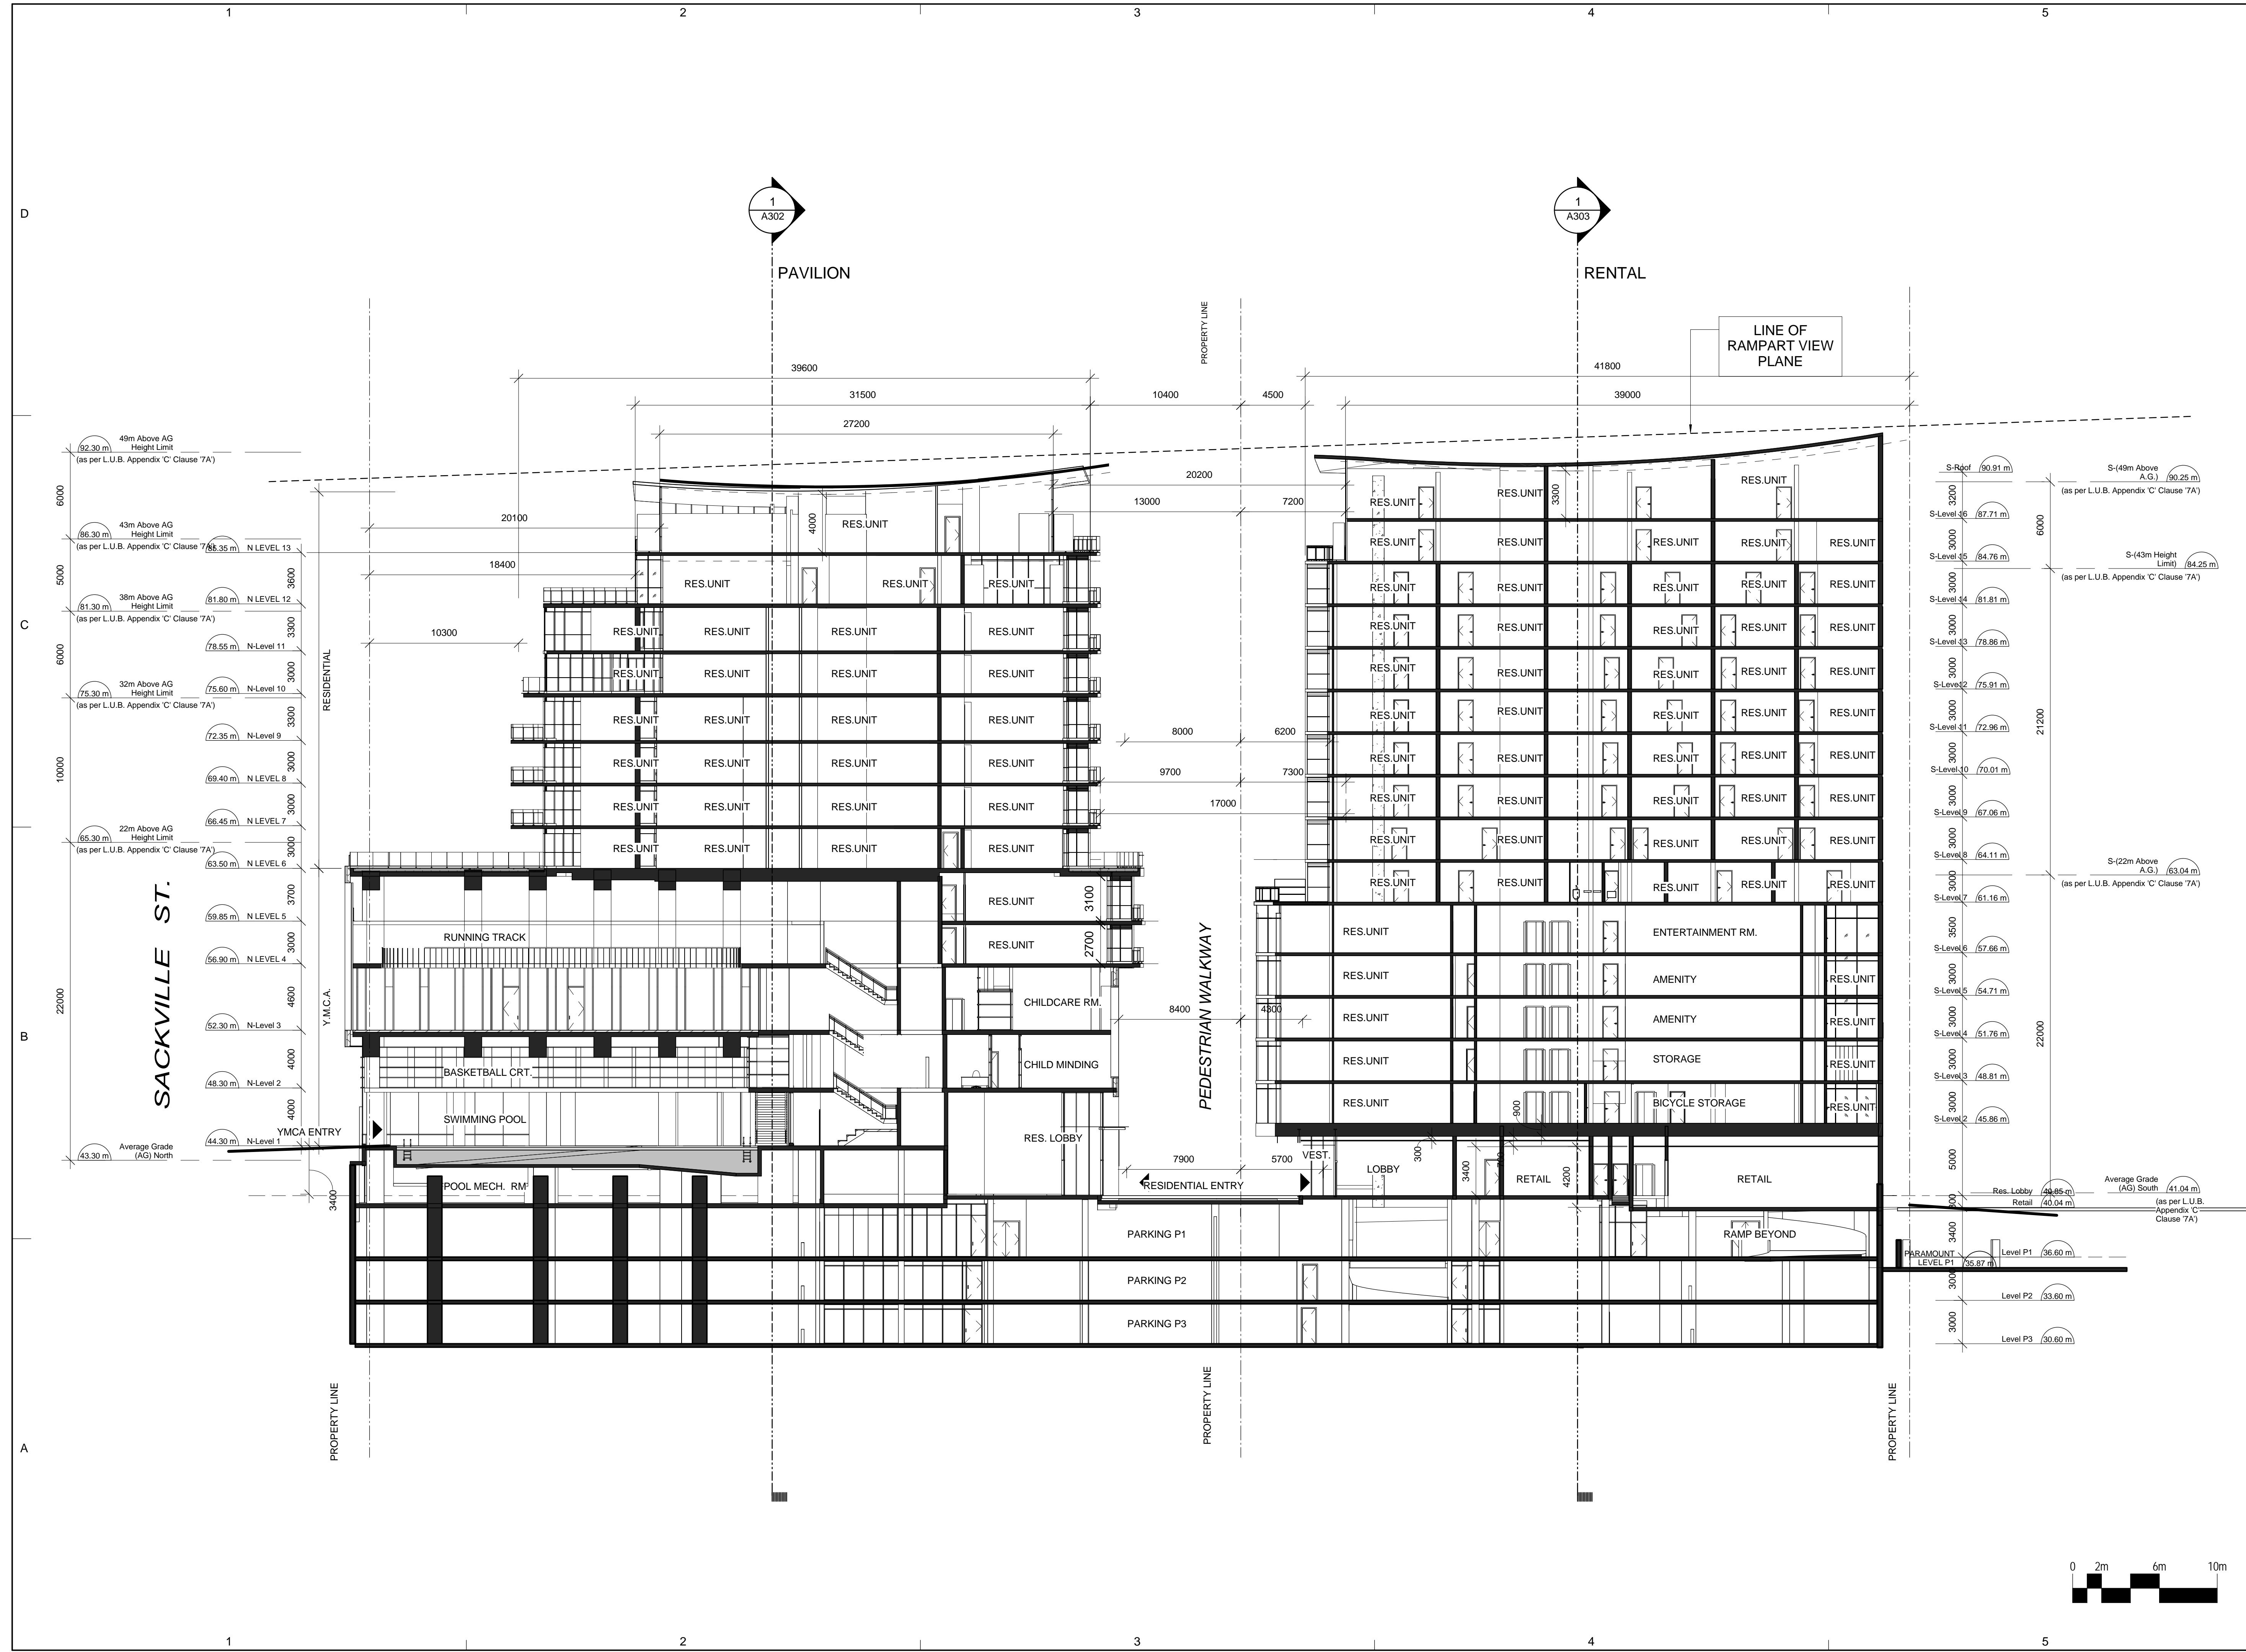

CLIENT  
Southwest Properties



Streamliner Properties Fund

**COPYRIGHT:**  
Any reproduction or distribution for any purpose other than authorized by IBI Group is forbidden. Written dimensions shall have precedence over scaled dimensions. Contractors shall verify and be responsible for all dimensions and conditions on the job and IBI Group shall be informed of any variations from the dimensions and conditions shown on the drawing. Shop drawings shall be submitted to IBI Group for approval before proceeding with fabrication.

COPYRIGHT © 2009 IBI GROUP


**ISSUES**

NO.	ISSUANCE	STATUS	DATE

**C**

**C**

**B**

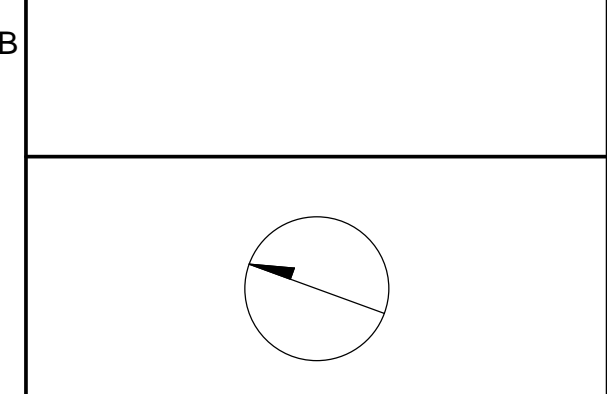

PRIME CONSULTANT




**PROJECT**  
SOUTH PARK  
RE-DEVELOPMENT  
South Park St. at Sackville St.


PROJECT NO: 33207 & 37156  
DRAWN BY: Author  
CHKD BY: Checker  
SCALE: 1 : 200  
DATE: 2015-09-11

**SHEET TITLE**  
BUILDING SECTION  
PAVILION & RENTAL

SHEET NUMBER  
**A301**

ISSUE

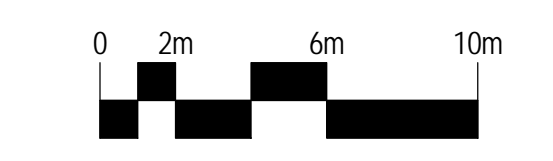

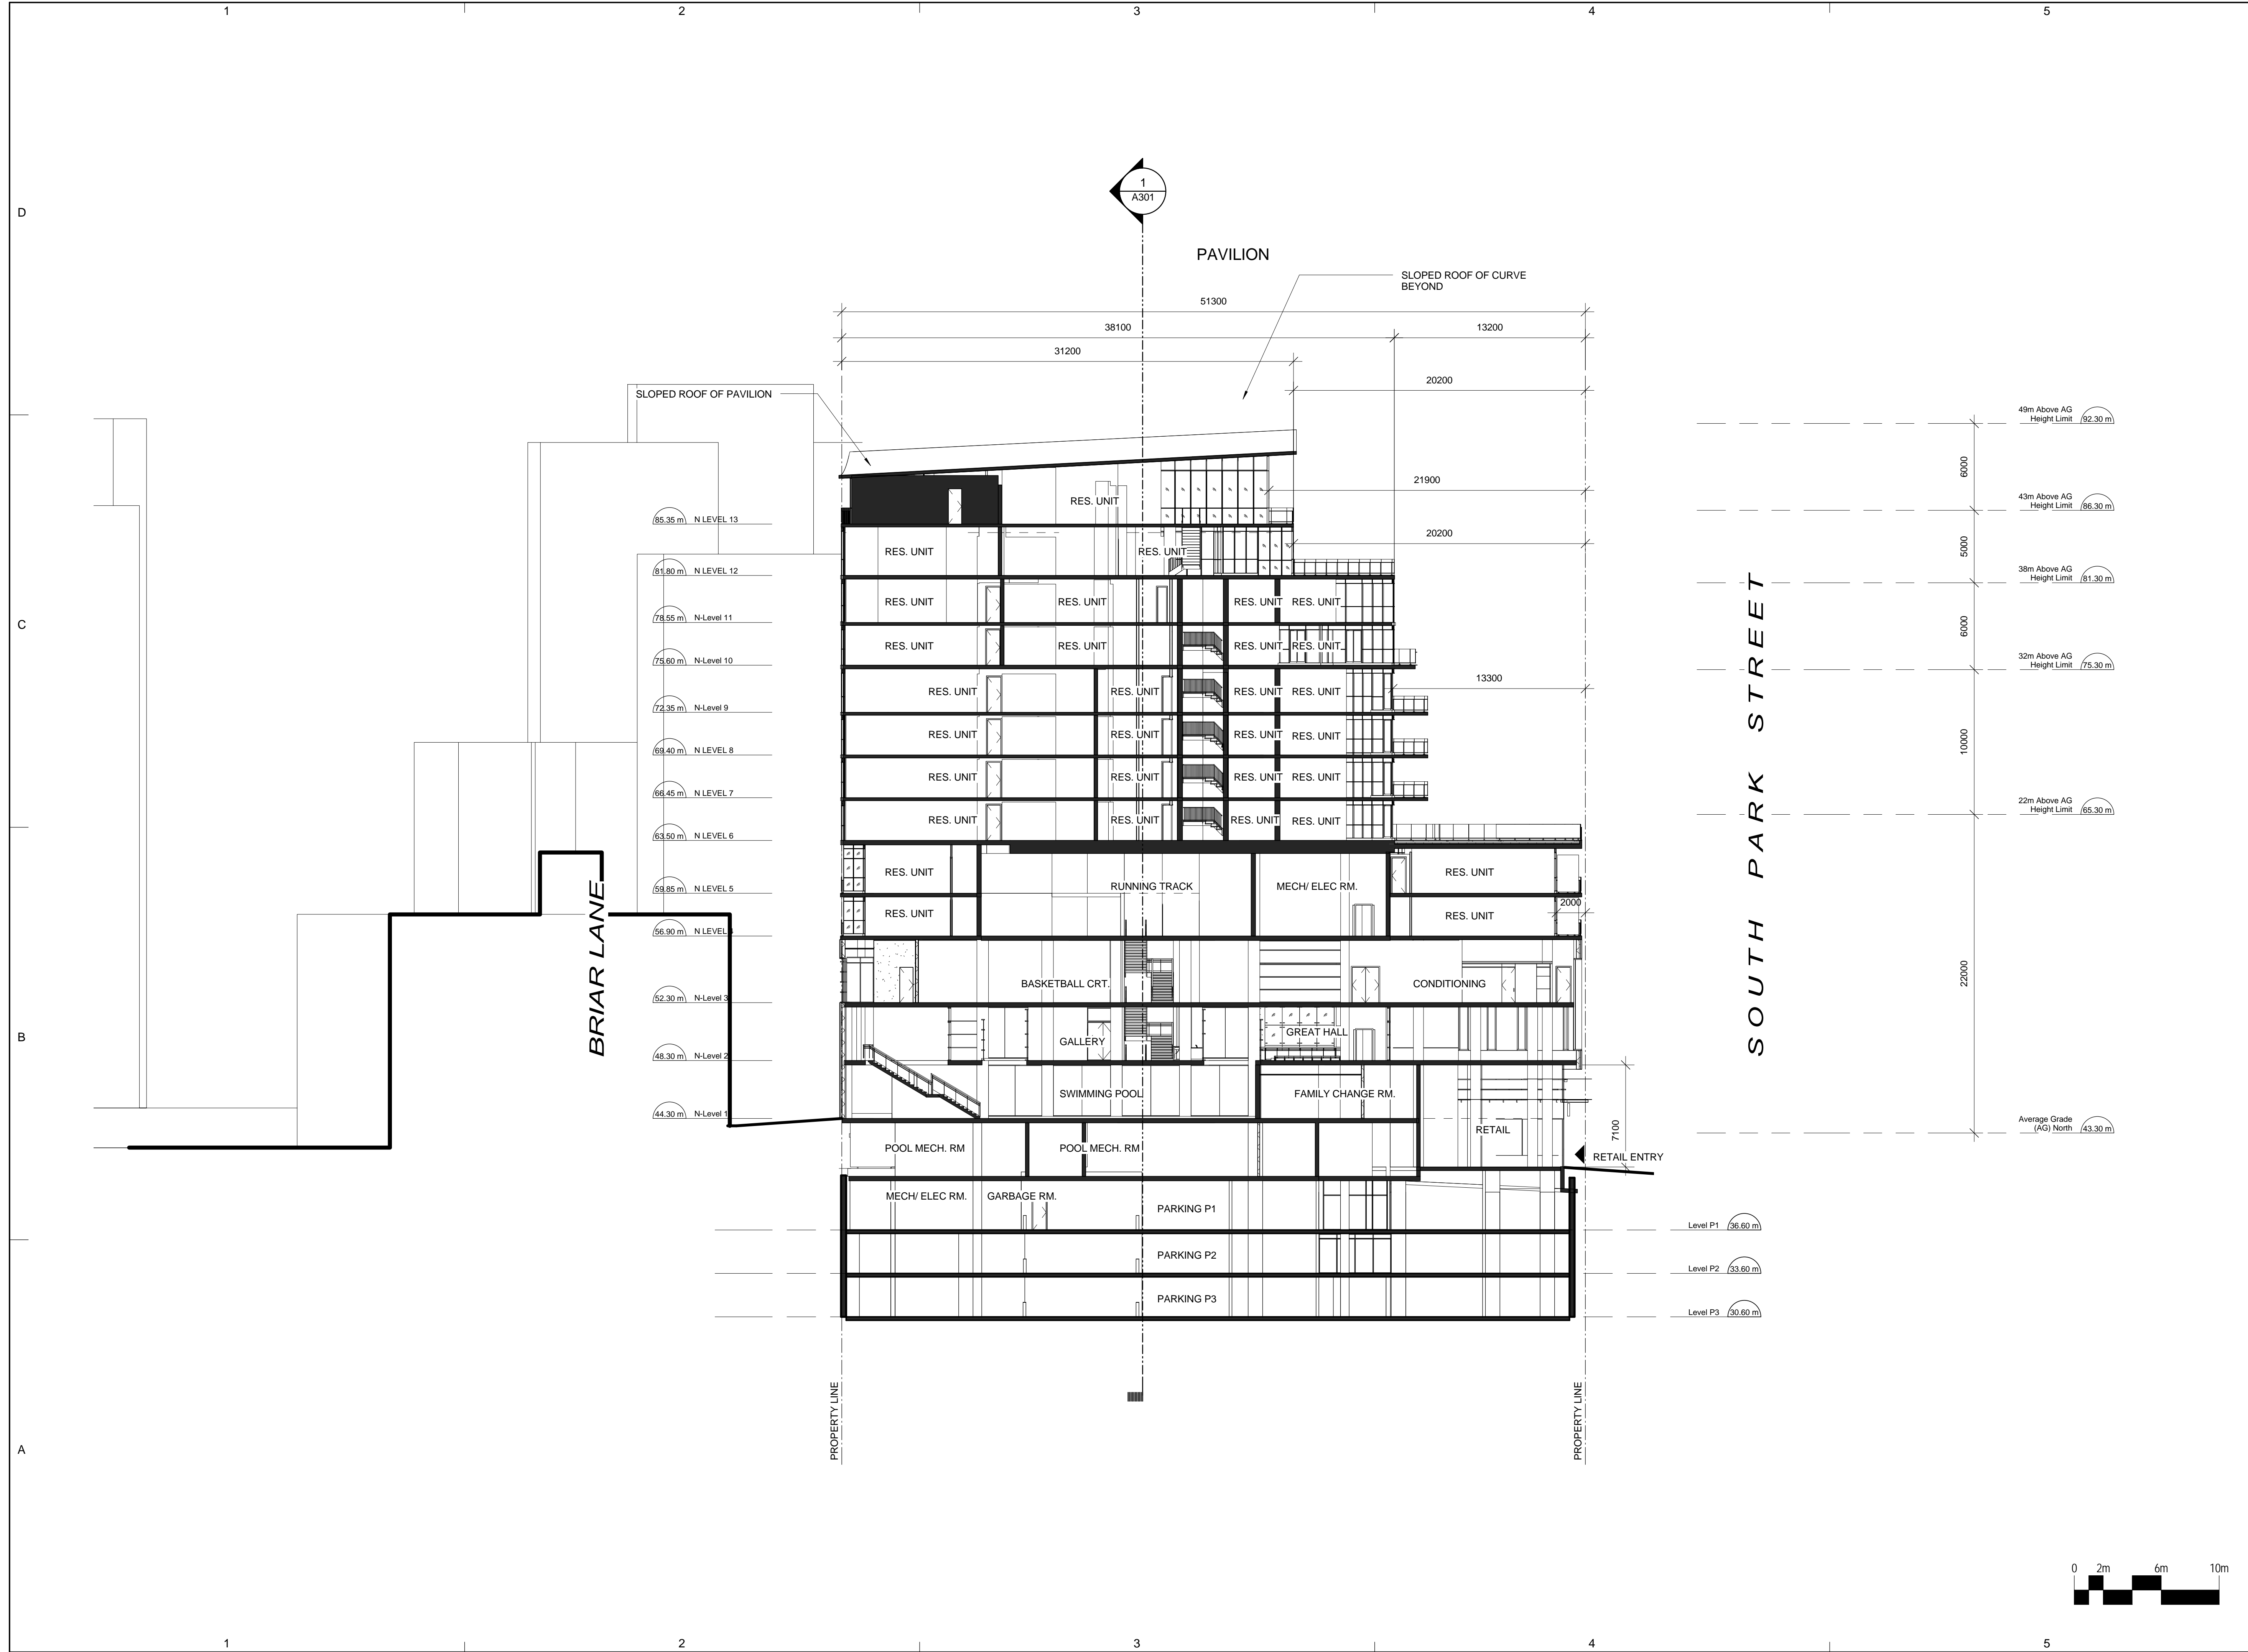

CLIENT  
Southwest Properties



Streamliner Properties Fund


**COPYRIGHT:**  
Any reproduction or distribution for any purpose other than authorized by IBI Group is forbidden. Written dimensions shall have precedence over scaled dimensions. Contractors shall verify and be responsible for all dimensions and conditions on the job and IBI Group shall be informed of any variations from the dimensions and conditions shown on the drawing. Shop drawings shall be submitted to IBI Group for approval before proceeding with fabrication.

COPYRIGHT © 2009 IBI GROUP

**ISSUES**

NO.	ISSUANCE	STATUS	DATE

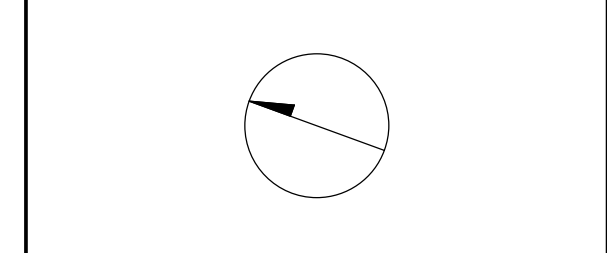

PRIME CONSULTANT


**IBI** IBI GROUP ARCHITECTS  
95 St. Clair Avenue West Suite 200  
Toronto, ON  
tel (416) 924-9966 fax (416) 924-9067  
ibigroup.com


PROJECT  
**SOUTH PARK RE-DEVELOPMENT**  
South Park St. at Sackville St.

PROJECT NO:	33207 & 37156
DRAWN BY:	Author
CHKD BY:	Checker
SCALE:	1 : 200
DATE:	2015-09-11

SHEET TITLE  
**BUILDING SECTION PAVILION**

SHEET NUMBER	ISSUE
<b>A302</b>	

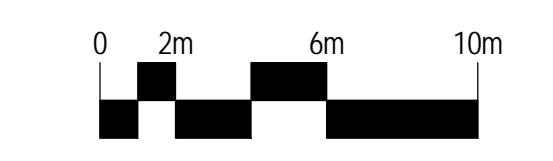

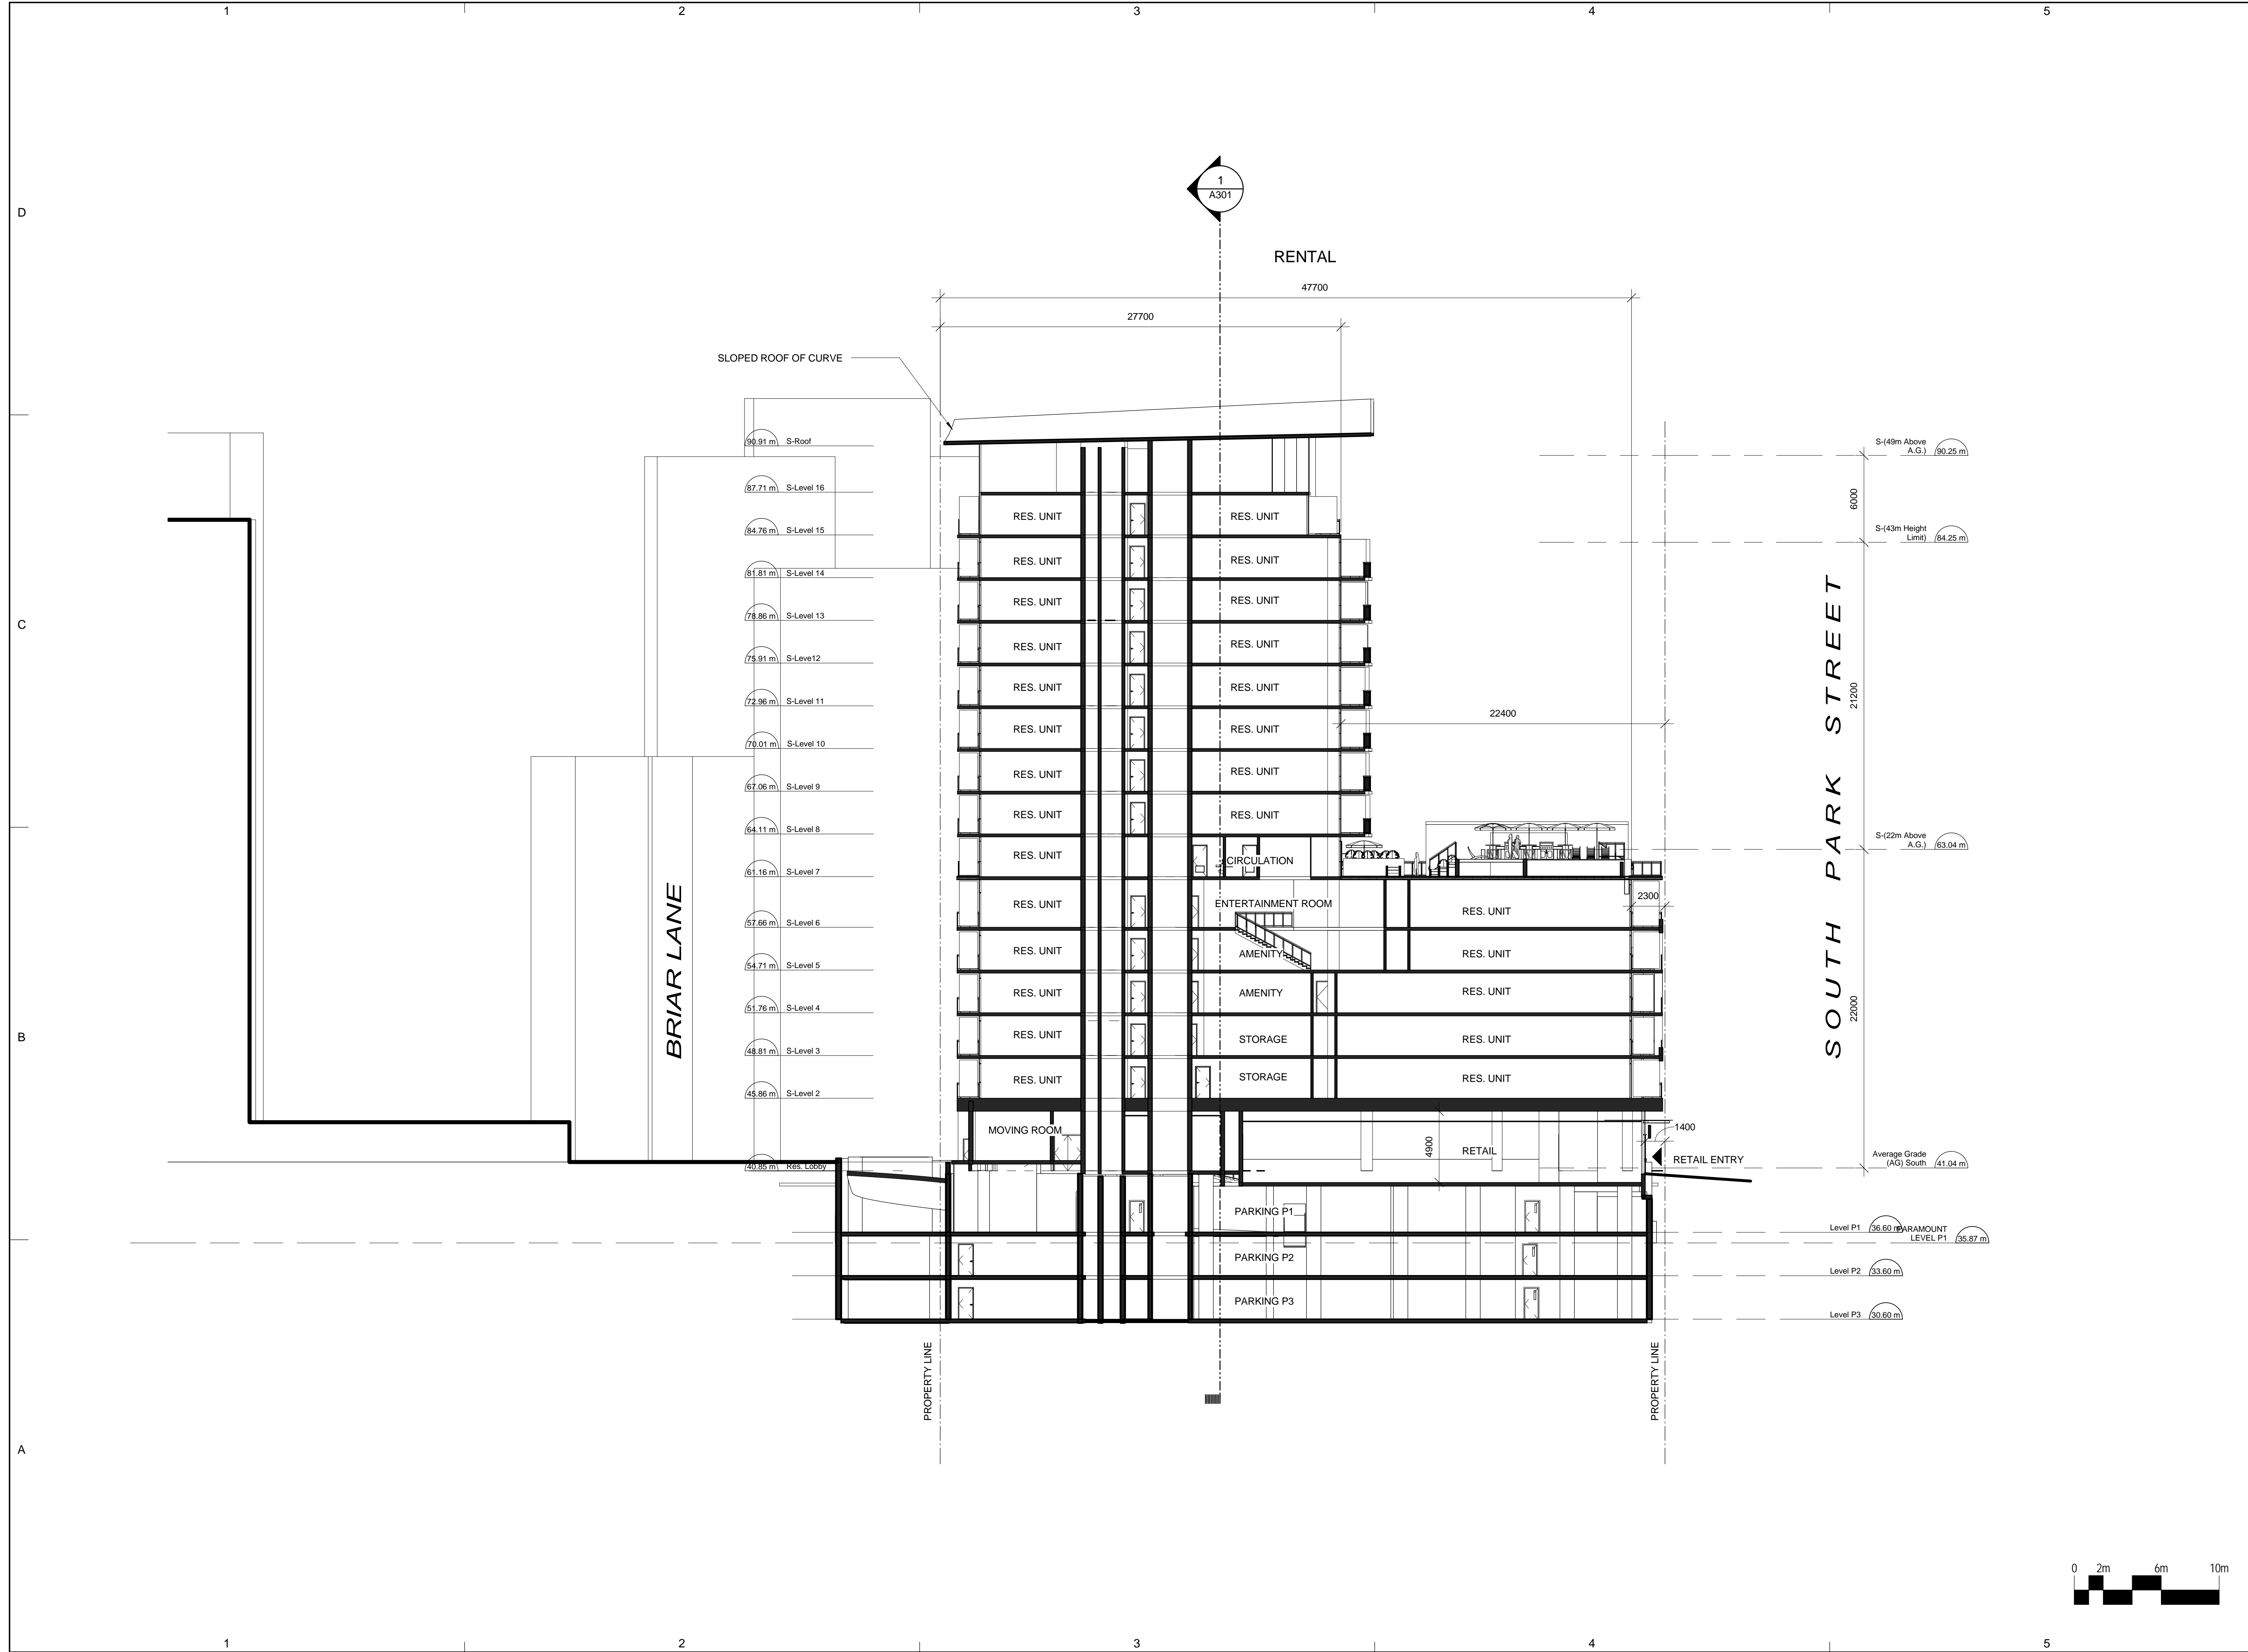

CLIENT  
Southwest Properties




Streamliner Properties Fund

**COPYRIGHT:**  
Any reproduction or distribution for any purpose other than authorized by IBI Group is forbidden. Written dimensions shall have precedence over scaled dimensions. Contractors shall verify and be responsible for all dimensions and conditions on the job and IBI Group shall be informed of any variations from the dimensions and conditions shown on the drawing. Shop drawings shall be submitted to IBI Group for approval before proceeding with fabrication.

COPYRIGHT © 2009 IBI GROUP

**ISSUES**

NO.	ISSUANCE	STATUS	DATE

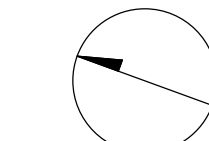

PRIME CONSULTANT




**PROJECT**  
**SOUTH PARK RE-DEVELOPMENT**  
South Park St. at Sackville St.


PROJECT NO: 33207 & 37156  
DRAWN BY: Author  
CHKD BY: Checker  
SCALE: 1 : 200  
DATE: 2015-09-11

**SHEET TITLE**  
**BUILDING SECTION RENTAL**

SHEET NUMBER  
**A303**

ISSUE

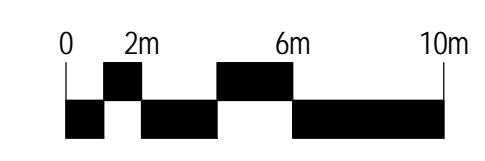

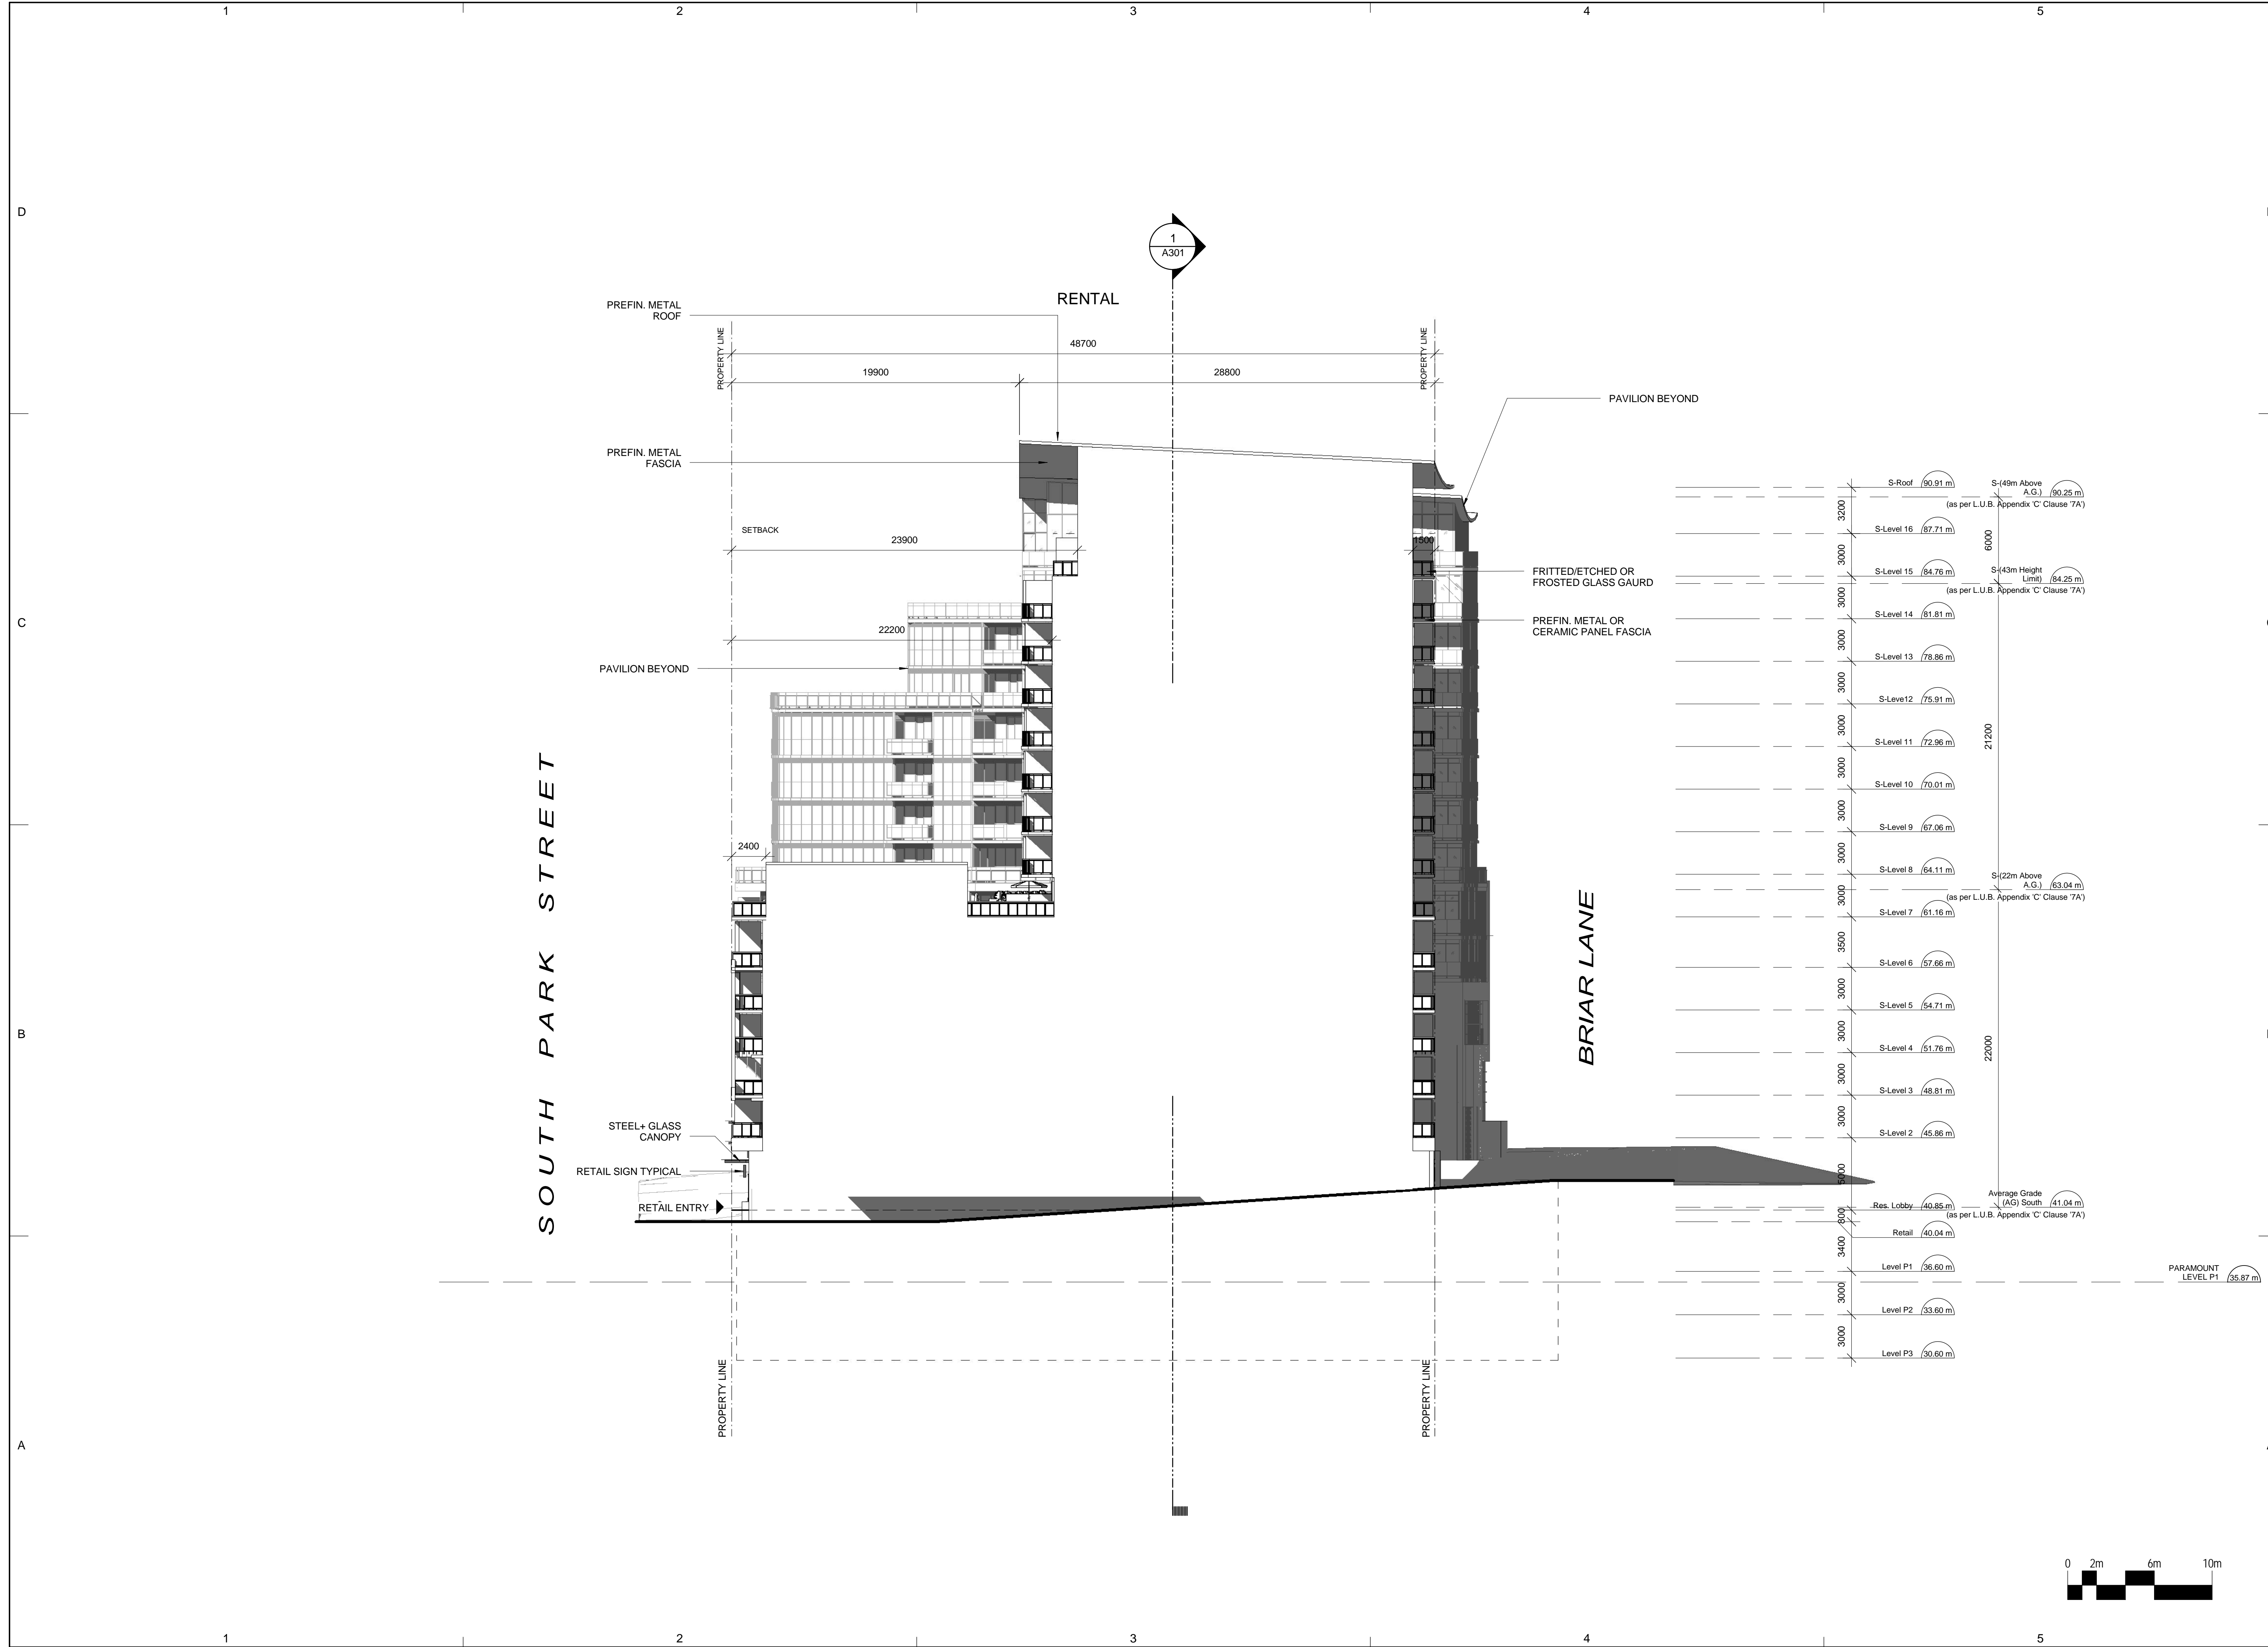

CLIENT  
**Southwest Properties**

**Southwest**  
*Live. Shop. Work. Play.*

Streamliner Properties Fund

COPYRIGHT:  
Any reproduction or distribution for any purpose other than authorized by IBI Group is forbidden. Written dimensions shall have precedence over scaled dimensions. Contractors shall verify and be responsible for all dimensions and conditions on the job and IBI Group shall be informed of any variations from the dimensions and conditions shown on the drawing. Shop drawings shall be submitted to IBI Group for approval before proceeding with fabrication.

COPYRIGHT © 2009 IBI GROUP

ISSUES			
NO.	ISSUANCE	STATUS	DATE

SEAL

PRIME CONSULTANT

**IBI** IBI GROUP ARCHITECTS  
95 St. Clair Avenue West Suite 200  
Toronto, ON  
tel (416) 924-9966 fax (416) 924-9067  
ibigroup.com


PROJECT  
**SOUTH PARK  
RE-DEVELOPMENT**  
South Park St. at Sackville St.

PROJECT NO: 33207 & 37156  
DRAWN BY: Author  
CHKD BY: Checker  
SCALE: 1:200  
DATE: 2015-09-11

SHEET TITLE  
**SOUTH ELEVATION,  
RENTAL**

SHEET NUMBER	ISSUE
<b>A401</b>	

0 2m 6m 10m

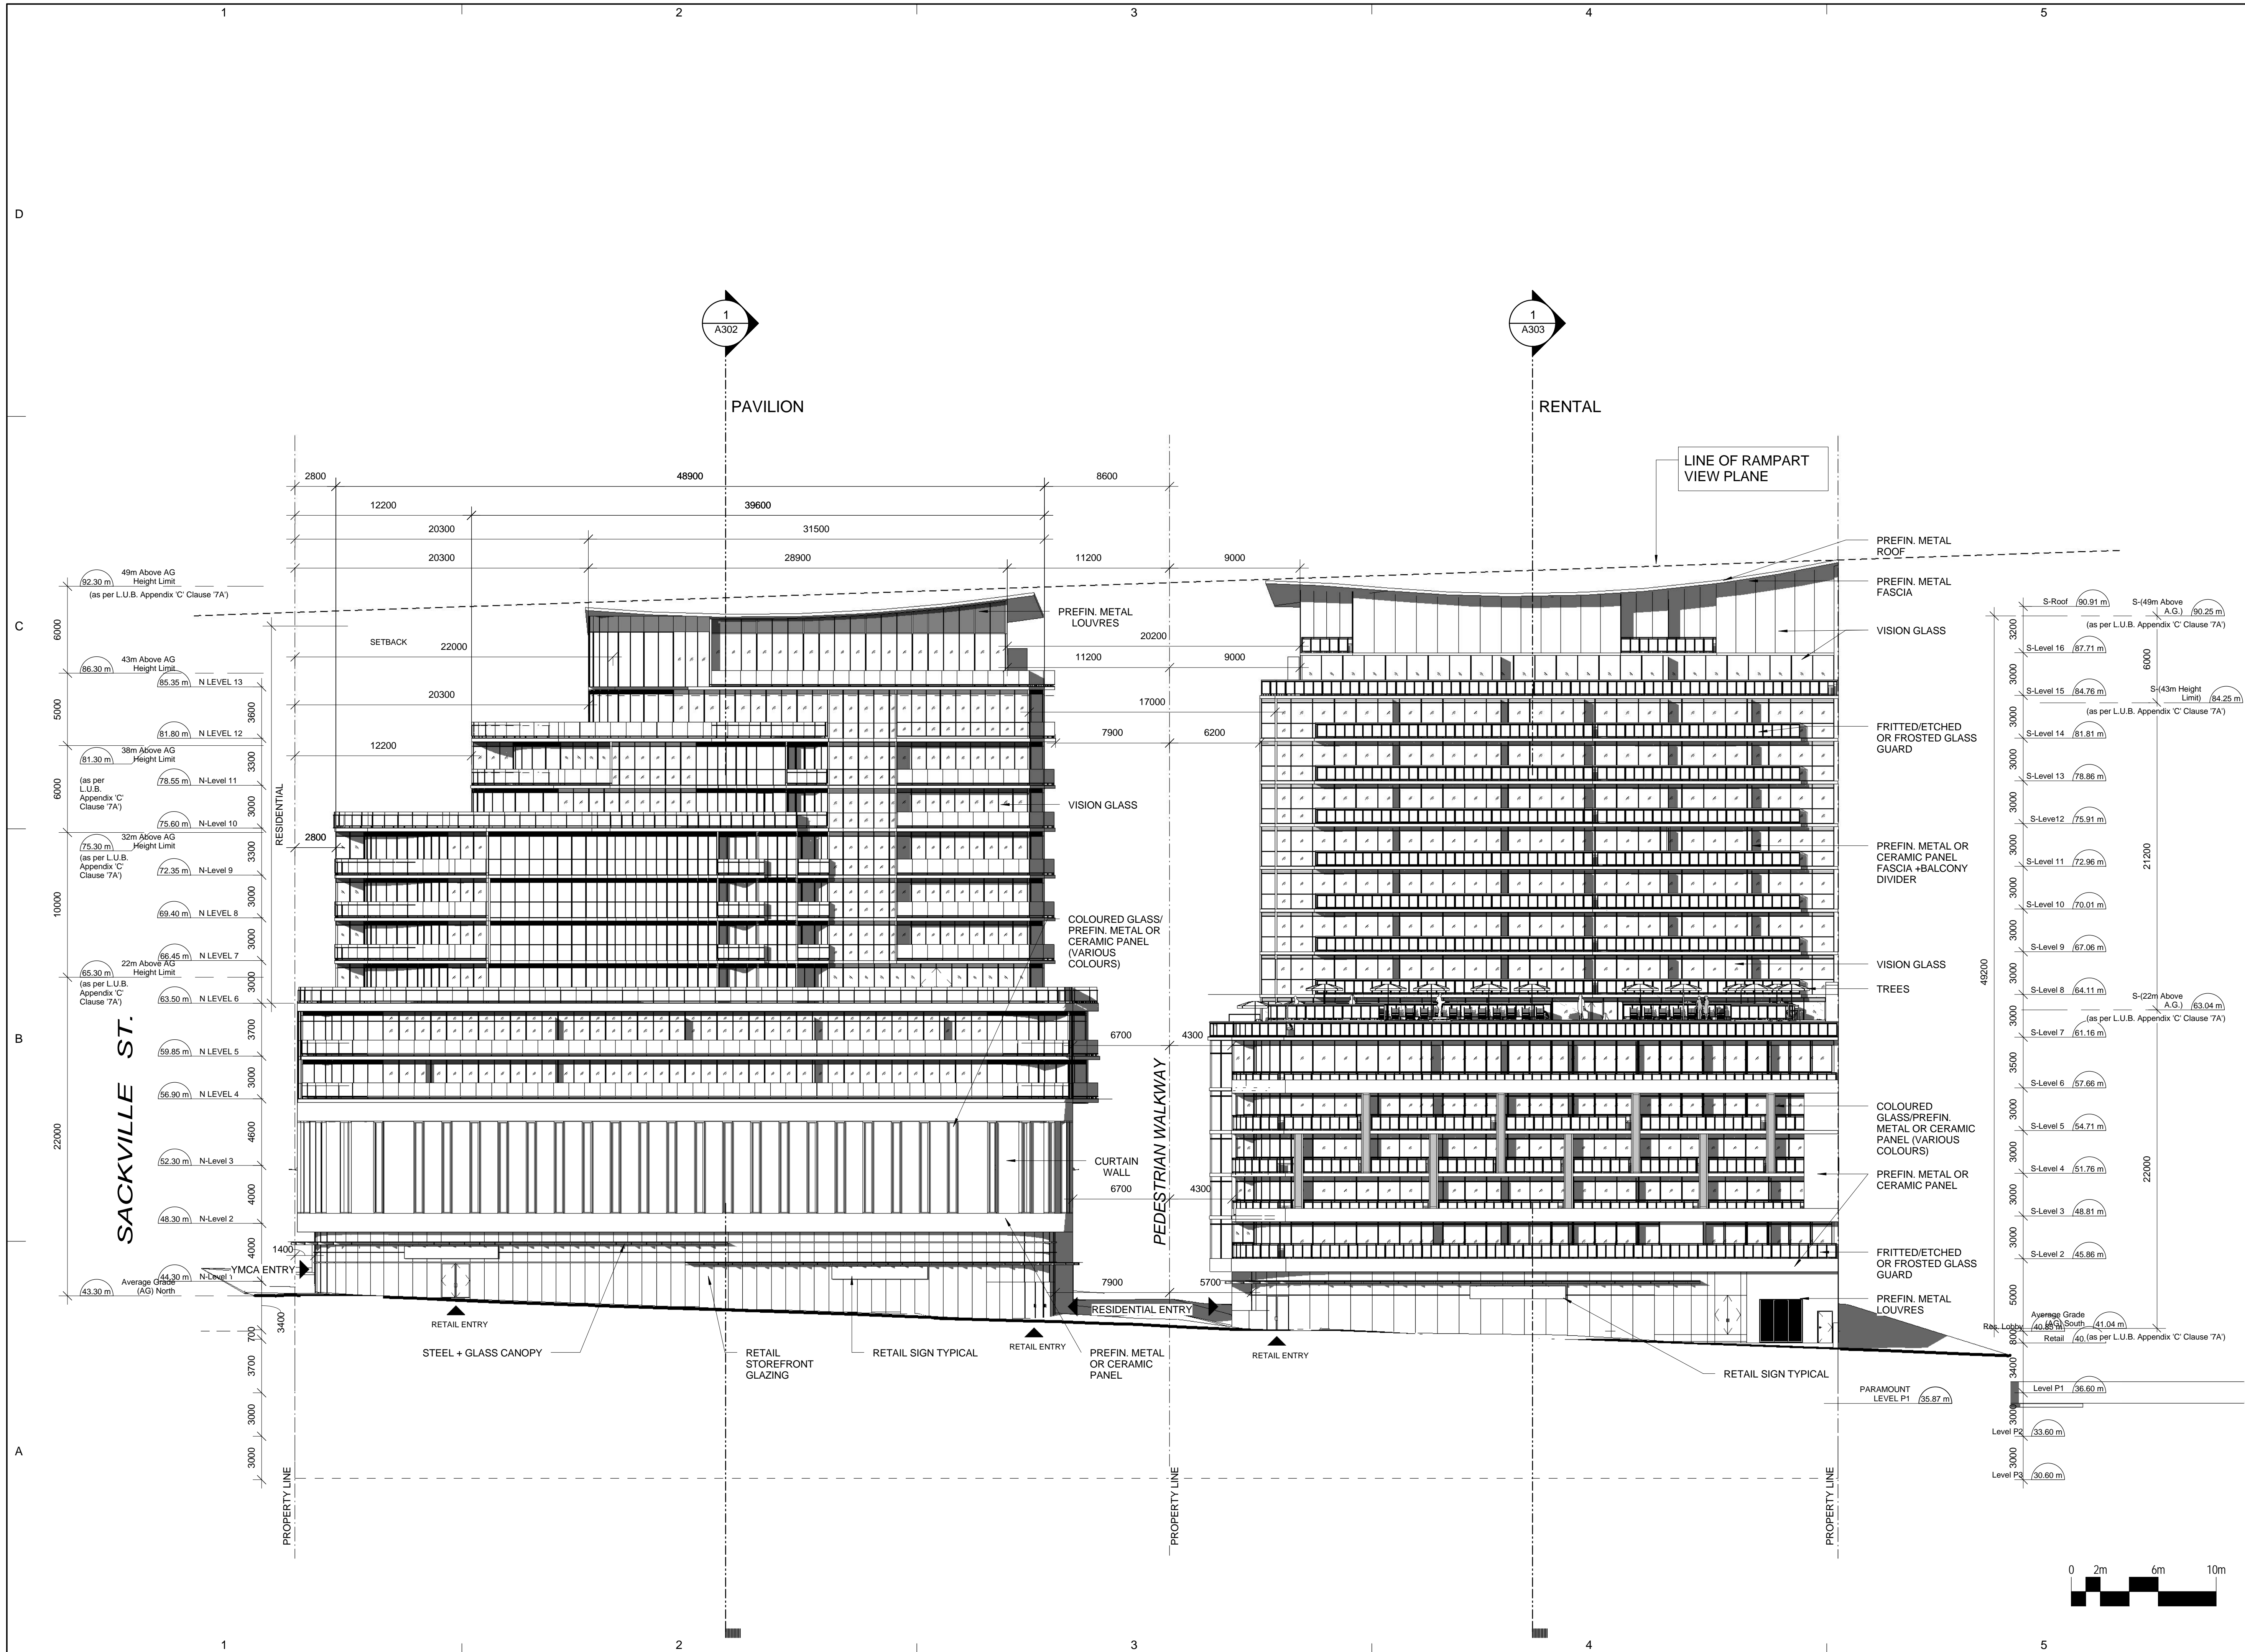

CLIENT  
Southwest Properties



Streamliner Properties Fund

**COPYRIGHT:**  
Any reproduction or distribution for any purpose other than authorized by IBI Group is forbidden. Written dimensions shall have precedence over scaled dimensions. Contractors shall verify and be responsible for all dimensions and conditions on the job and IBI Group shall be informed of any variations from the dimensions and conditions shown on the drawing. Shop drawings shall be submitted to IBI Group for approval before proceeding with fabrication.


COPYRIGHT © 2009 IBI GROUP

**ISSUES**

NO.	ISSUANCE	STATUS	DATE

SEAL

PRIME CONSULTANT

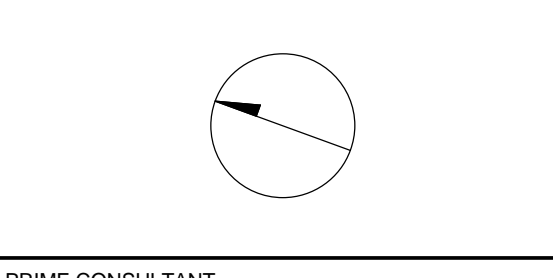

**IBI** IBI GROUP ARCHITECTS  
95 St. Clair Avenue West Suite 200  
Toronto, ON  
tel (416) 924-9966 fax (416) 924-9067  
ibigroup.com


**PROJECT**  
SOUTH PARK  
RE-DEVELOPMENT  
South Park St. at Sackville St.

PROJECT NO: 33207 & 37156  
DRAWN BY: Author  
CHKD BY: Checker  
SCALE: 1:200  
DATE: 2015-09-11


**SHEET TITLE**  
WEST ELEVATION  
PAVILION & RENTAL

SHEET NUMBER  
**A402**

ISSUE

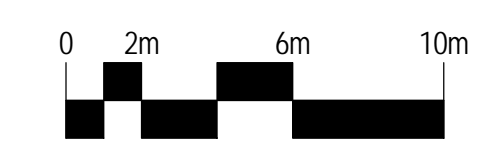



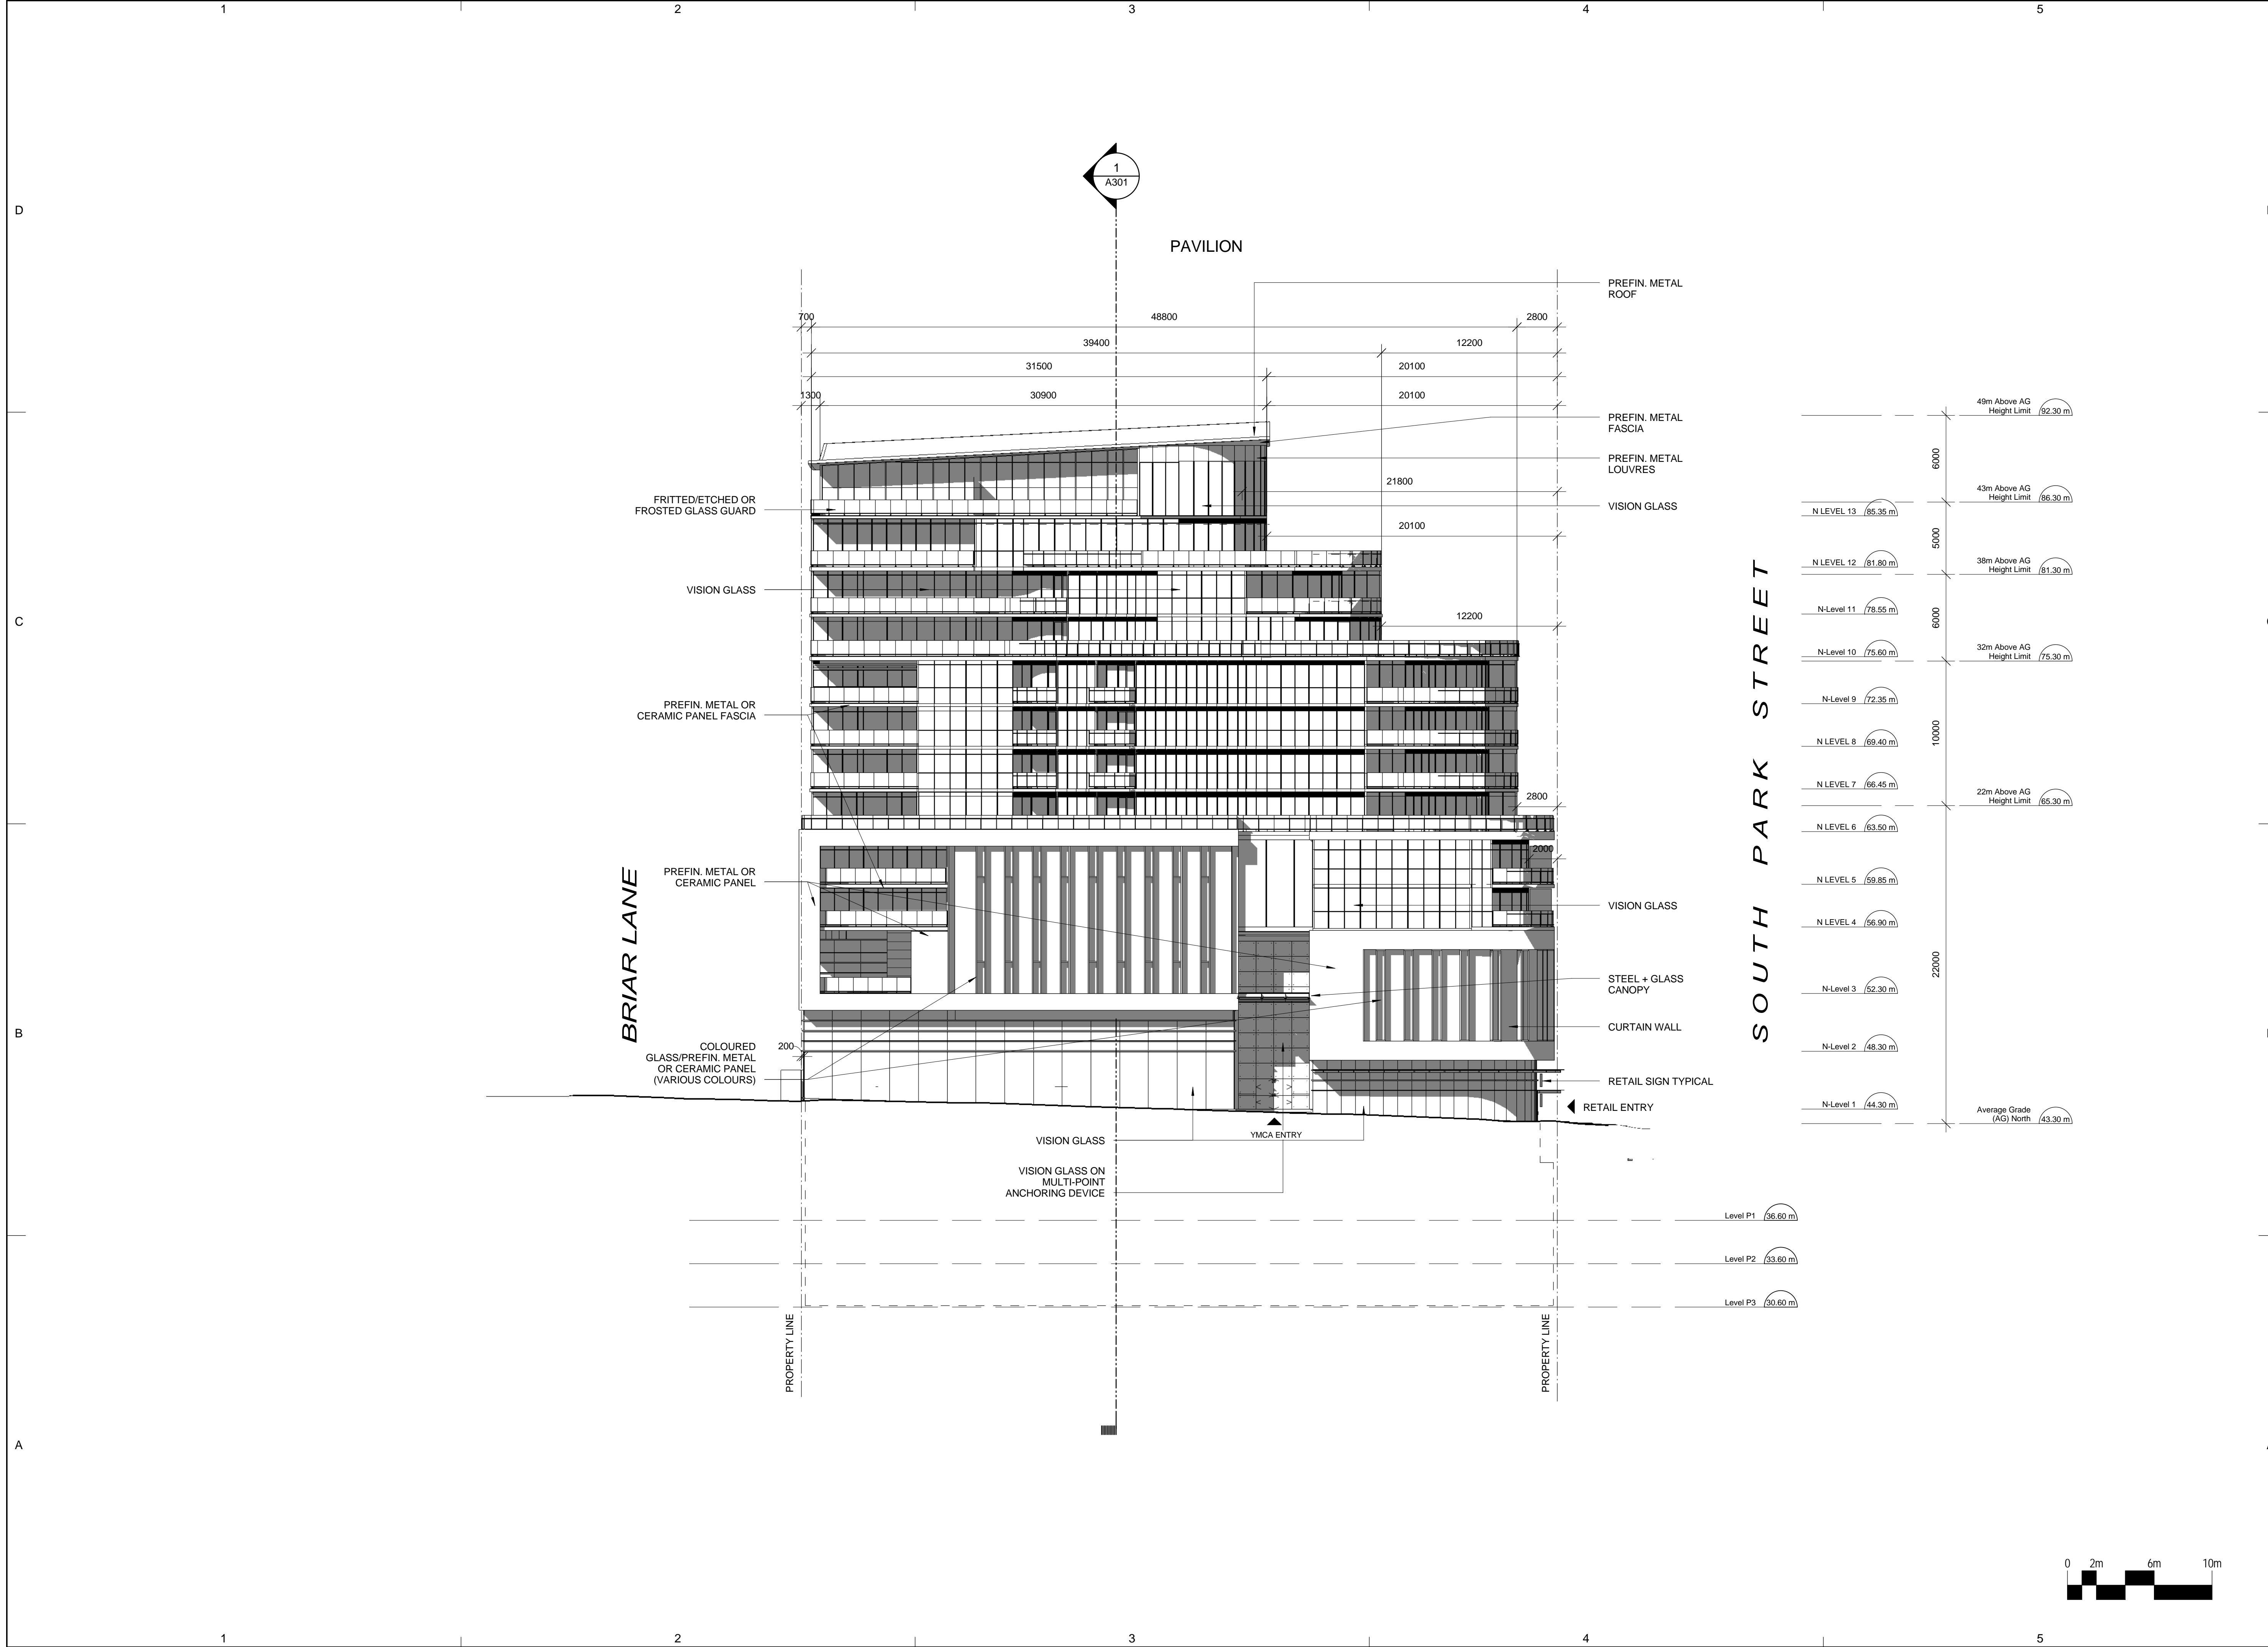

CLIENT  
Southwest Properties



Streamliner Properties Fund

**COPYRIGHT:**  
Any reproduction or distribution for any purpose other than authorized by IBI Group is forbidden. Written dimensions shall have precedence over scaled dimensions. Contractors shall verify and be responsible for all dimensions and conditions on the job and IBI Group shall be informed of any variations from the dimensions and conditions shown on the drawing. Shop drawings shall be submitted to IBI Group for approval before proceeding with fabrication.

COPYRIGHT © 2009 IBI GROUP


**ISSUES**

NO.	ISSUANCE	STATUS	DATE

NO.	ISSUANCE	STATUS	DATE

NO.	ISSUANCE	STATUS	DATE

NO.	ISSUANCE	STATUS	DATE

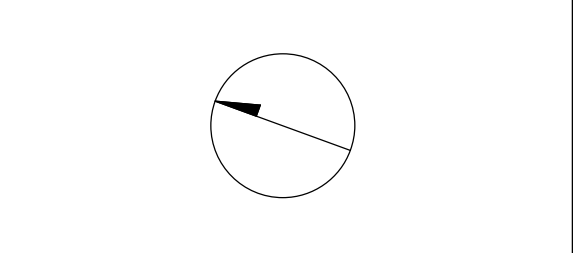

PRIME CONSULTANT

**IBI** IBI GROUP ARCHITECTS  
95 St. Clair Avenue West Suite 200  
Toronto, ON  
tel (416) 924-9966 fax (416) 924-9067  
ibigroup.com

PROJECT  
**SOUTH PARK RE-DEVELOPMENT**  
South Park St. at Sackville St.

PROJECT NO: 33207 & 37156

DRAWN BY: Author

CHKD BY: Checker

SCALE: 1 : 200


DATE: 2015-09-11


SHEET TITLE  
**NORTH ELEVATION, PAVILION**

SHEET NUMBER  
**A403**

ISSUE

Level	Height (m)	Above AG (m)	Height Limit (m)
Average Grade (AG) North	43.30	-	-
N-Level 1	44.30	1.00	44.30
N-Level 2	48.30	5.00	48.30
N-Level 3	52.30	9.00	52.30
N-Level 4	56.90	13.60	56.90
N-Level 5	59.85	16.55	59.85
N-Level 6	63.50	20.20	63.50
N-Level 7	66.45	23.15	66.45
N-Level 8	69.40	26.10	69.40
N-Level 9	72.35	29.05	72.35
N-Level 10	75.60	32.30	75.60
N-Level 11	78.55	35.25	78.55
N-Level 12	81.80	38.50	81.80
N-Level 13	85.35	42.05	85.35
43m Above AG	-	43.00	86.30
48m Above AG	-	48.00	92.30

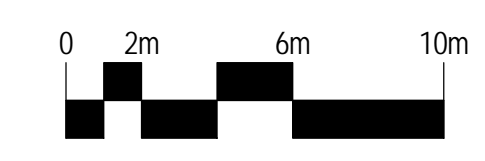

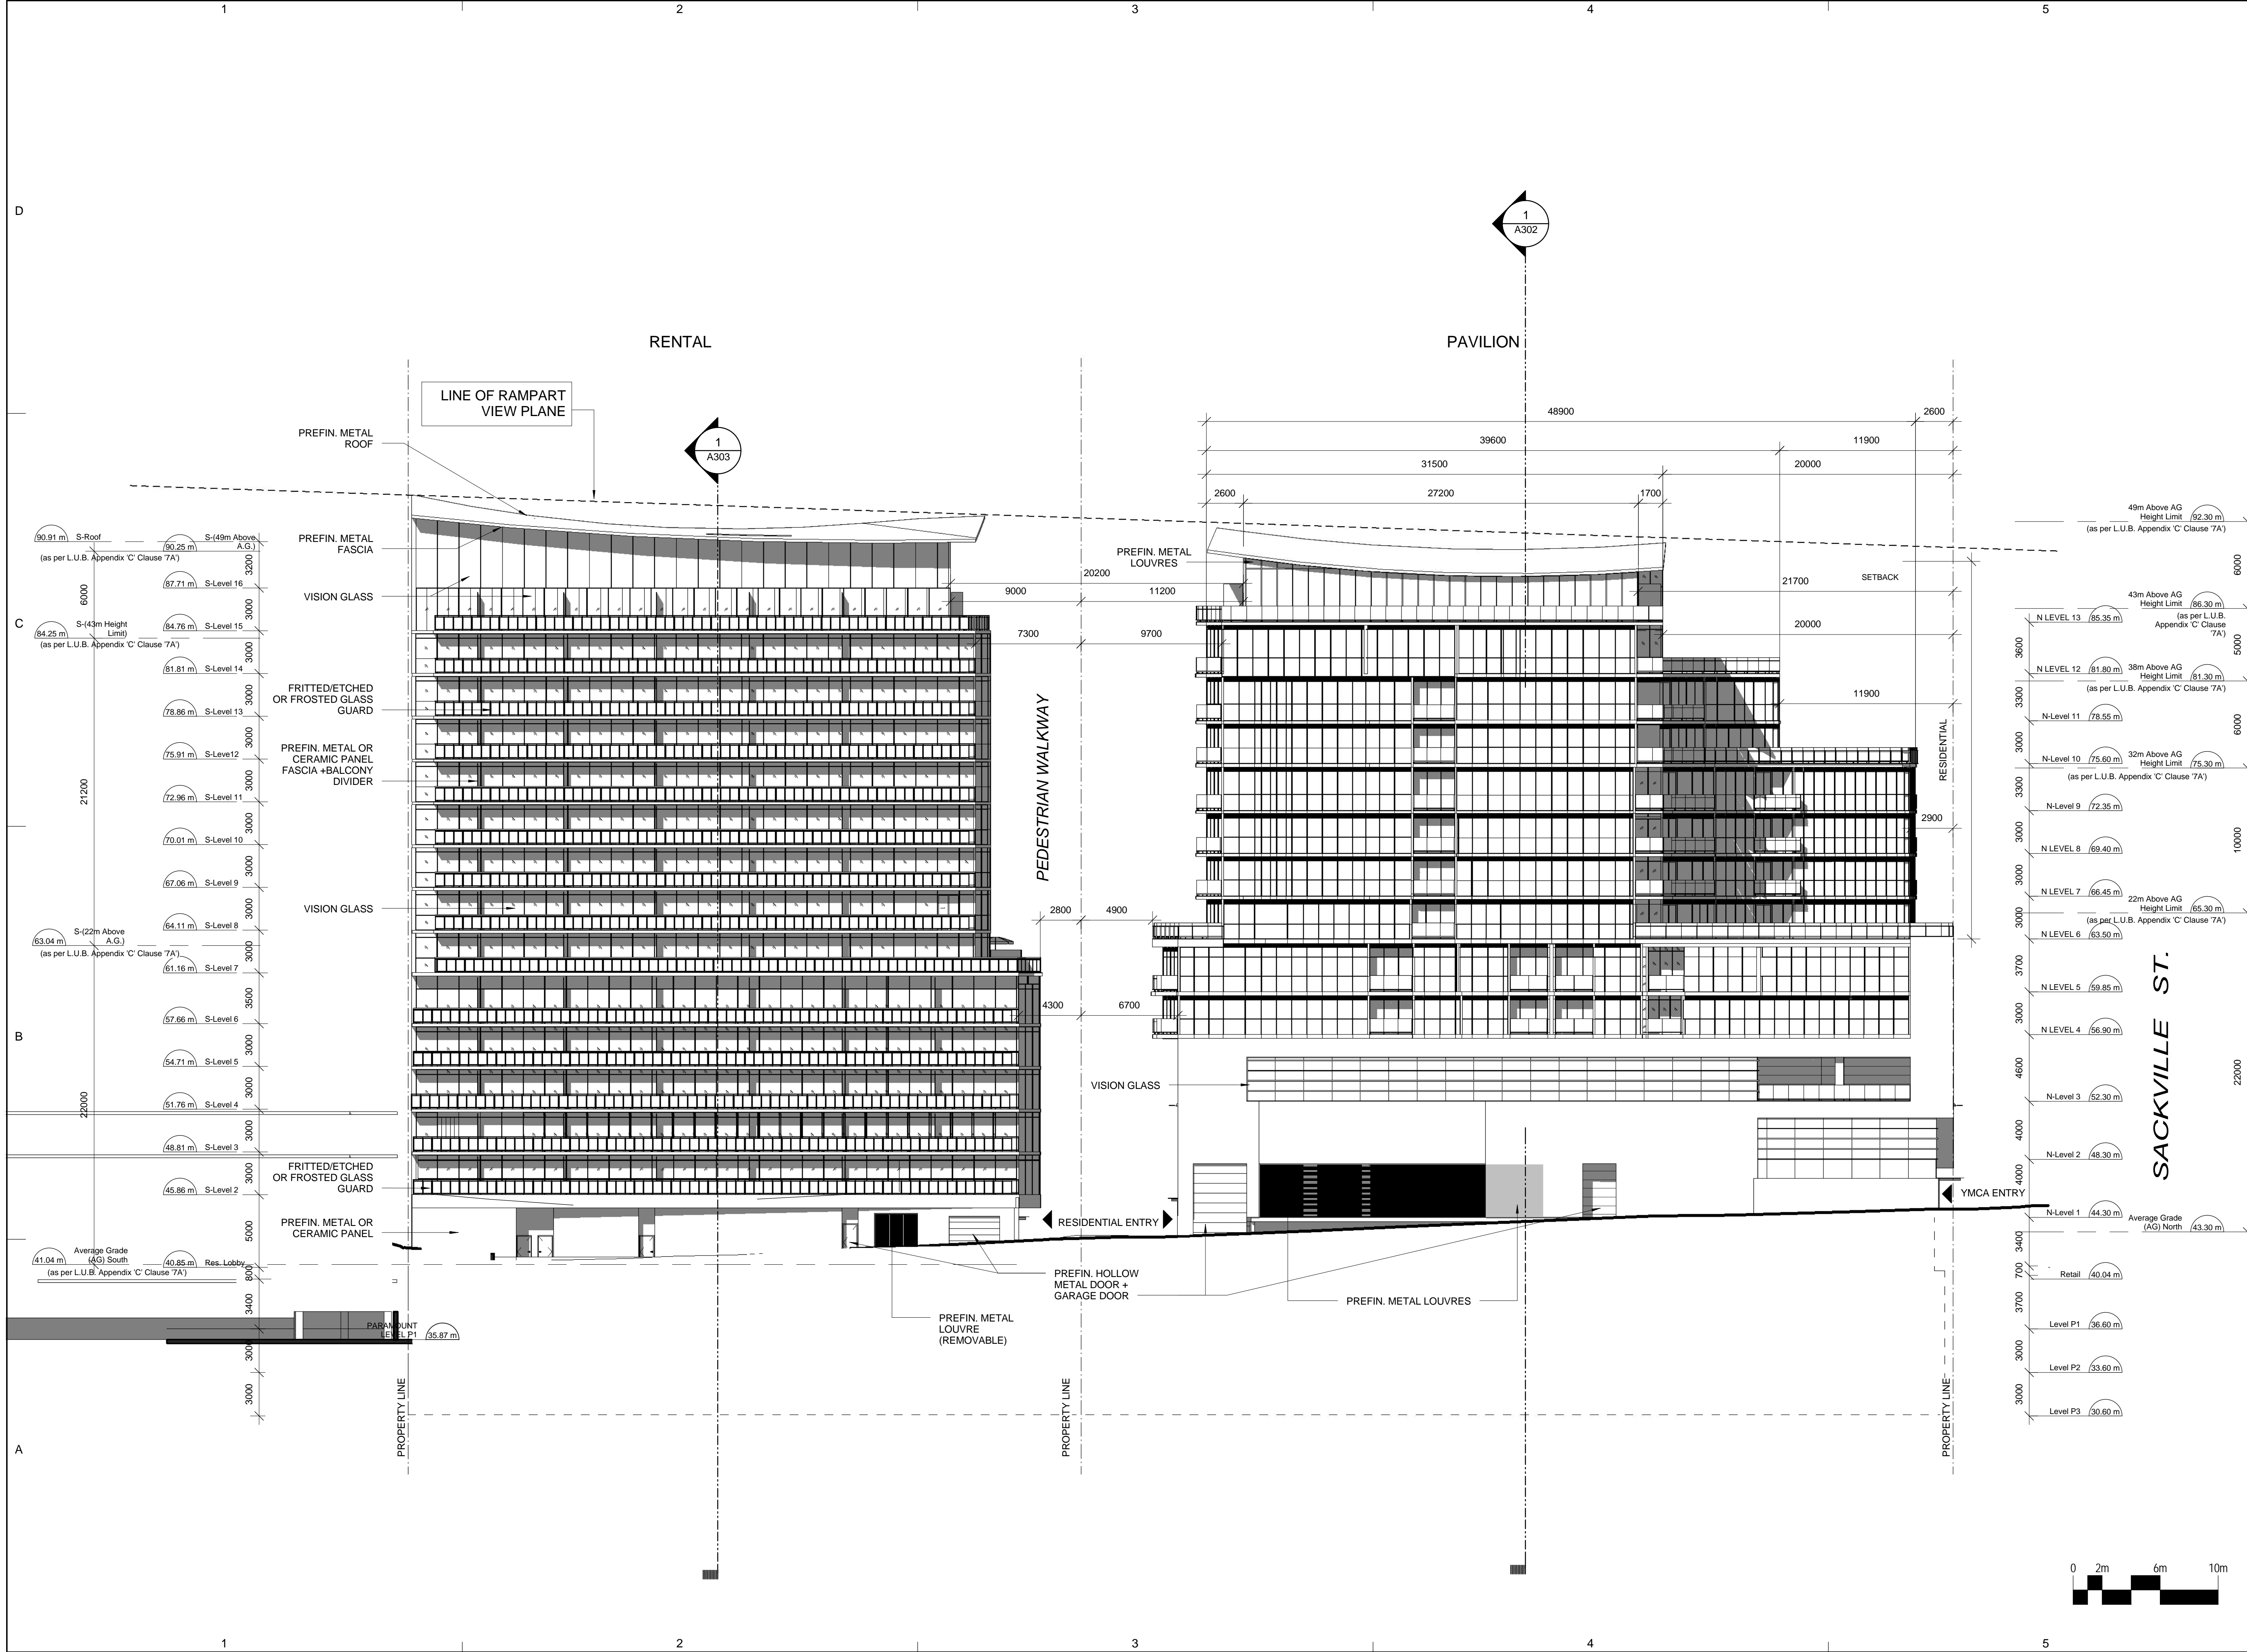

CLIENT  
**Southwest Properties**  
  
 Live. Shop. Work. Play.  
**Streamliner Properties Fund**

COPYRIGHT:  
 Any reproduction or distribution for any purpose other than authorized by IBI Group is forbidden. Written dimensions shall have precedence over scaled dimensions. Contractors shall verify and be responsible for all dimensions and conditions on the job and IBI Group shall be informed of any variations from the dimensions and conditions shown on the drawing. Shop drawings shall be submitted to IBI Group for approval before proceeding with fabrication.  
 COPYRIGHT © 2009 IBI GROUP

ISSUES

NO.	ISSUANCE	STATUS	DATE

SEAL

PRIME CONSULTANT


**IBI** IBI GROUP ARCHITECTS  
 95 St. Clair Avenue West Suite 200  
 Toronto, ON  
 Tel: (416) 924-9966 Fax: (416) 924-9067  
 ibigroup.com


PROJECT  
**SOUTH PARK RE-DEVELOPMENT**  
 South Park St. at Sackville St.

PROJECT NO: 33207 & 37156  
 DRAWN BY: Author  
 CHKD BY: Checker  
 SCALE: 1:200  
 DATE: 2015-09-11


SHEET TITLE  
**EAST ELEVATION PAVILION & RENTAL**

SHEET NUMBER  
**A404**

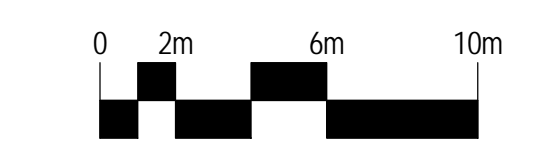

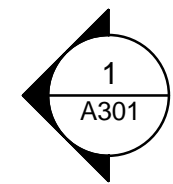


RENTAL

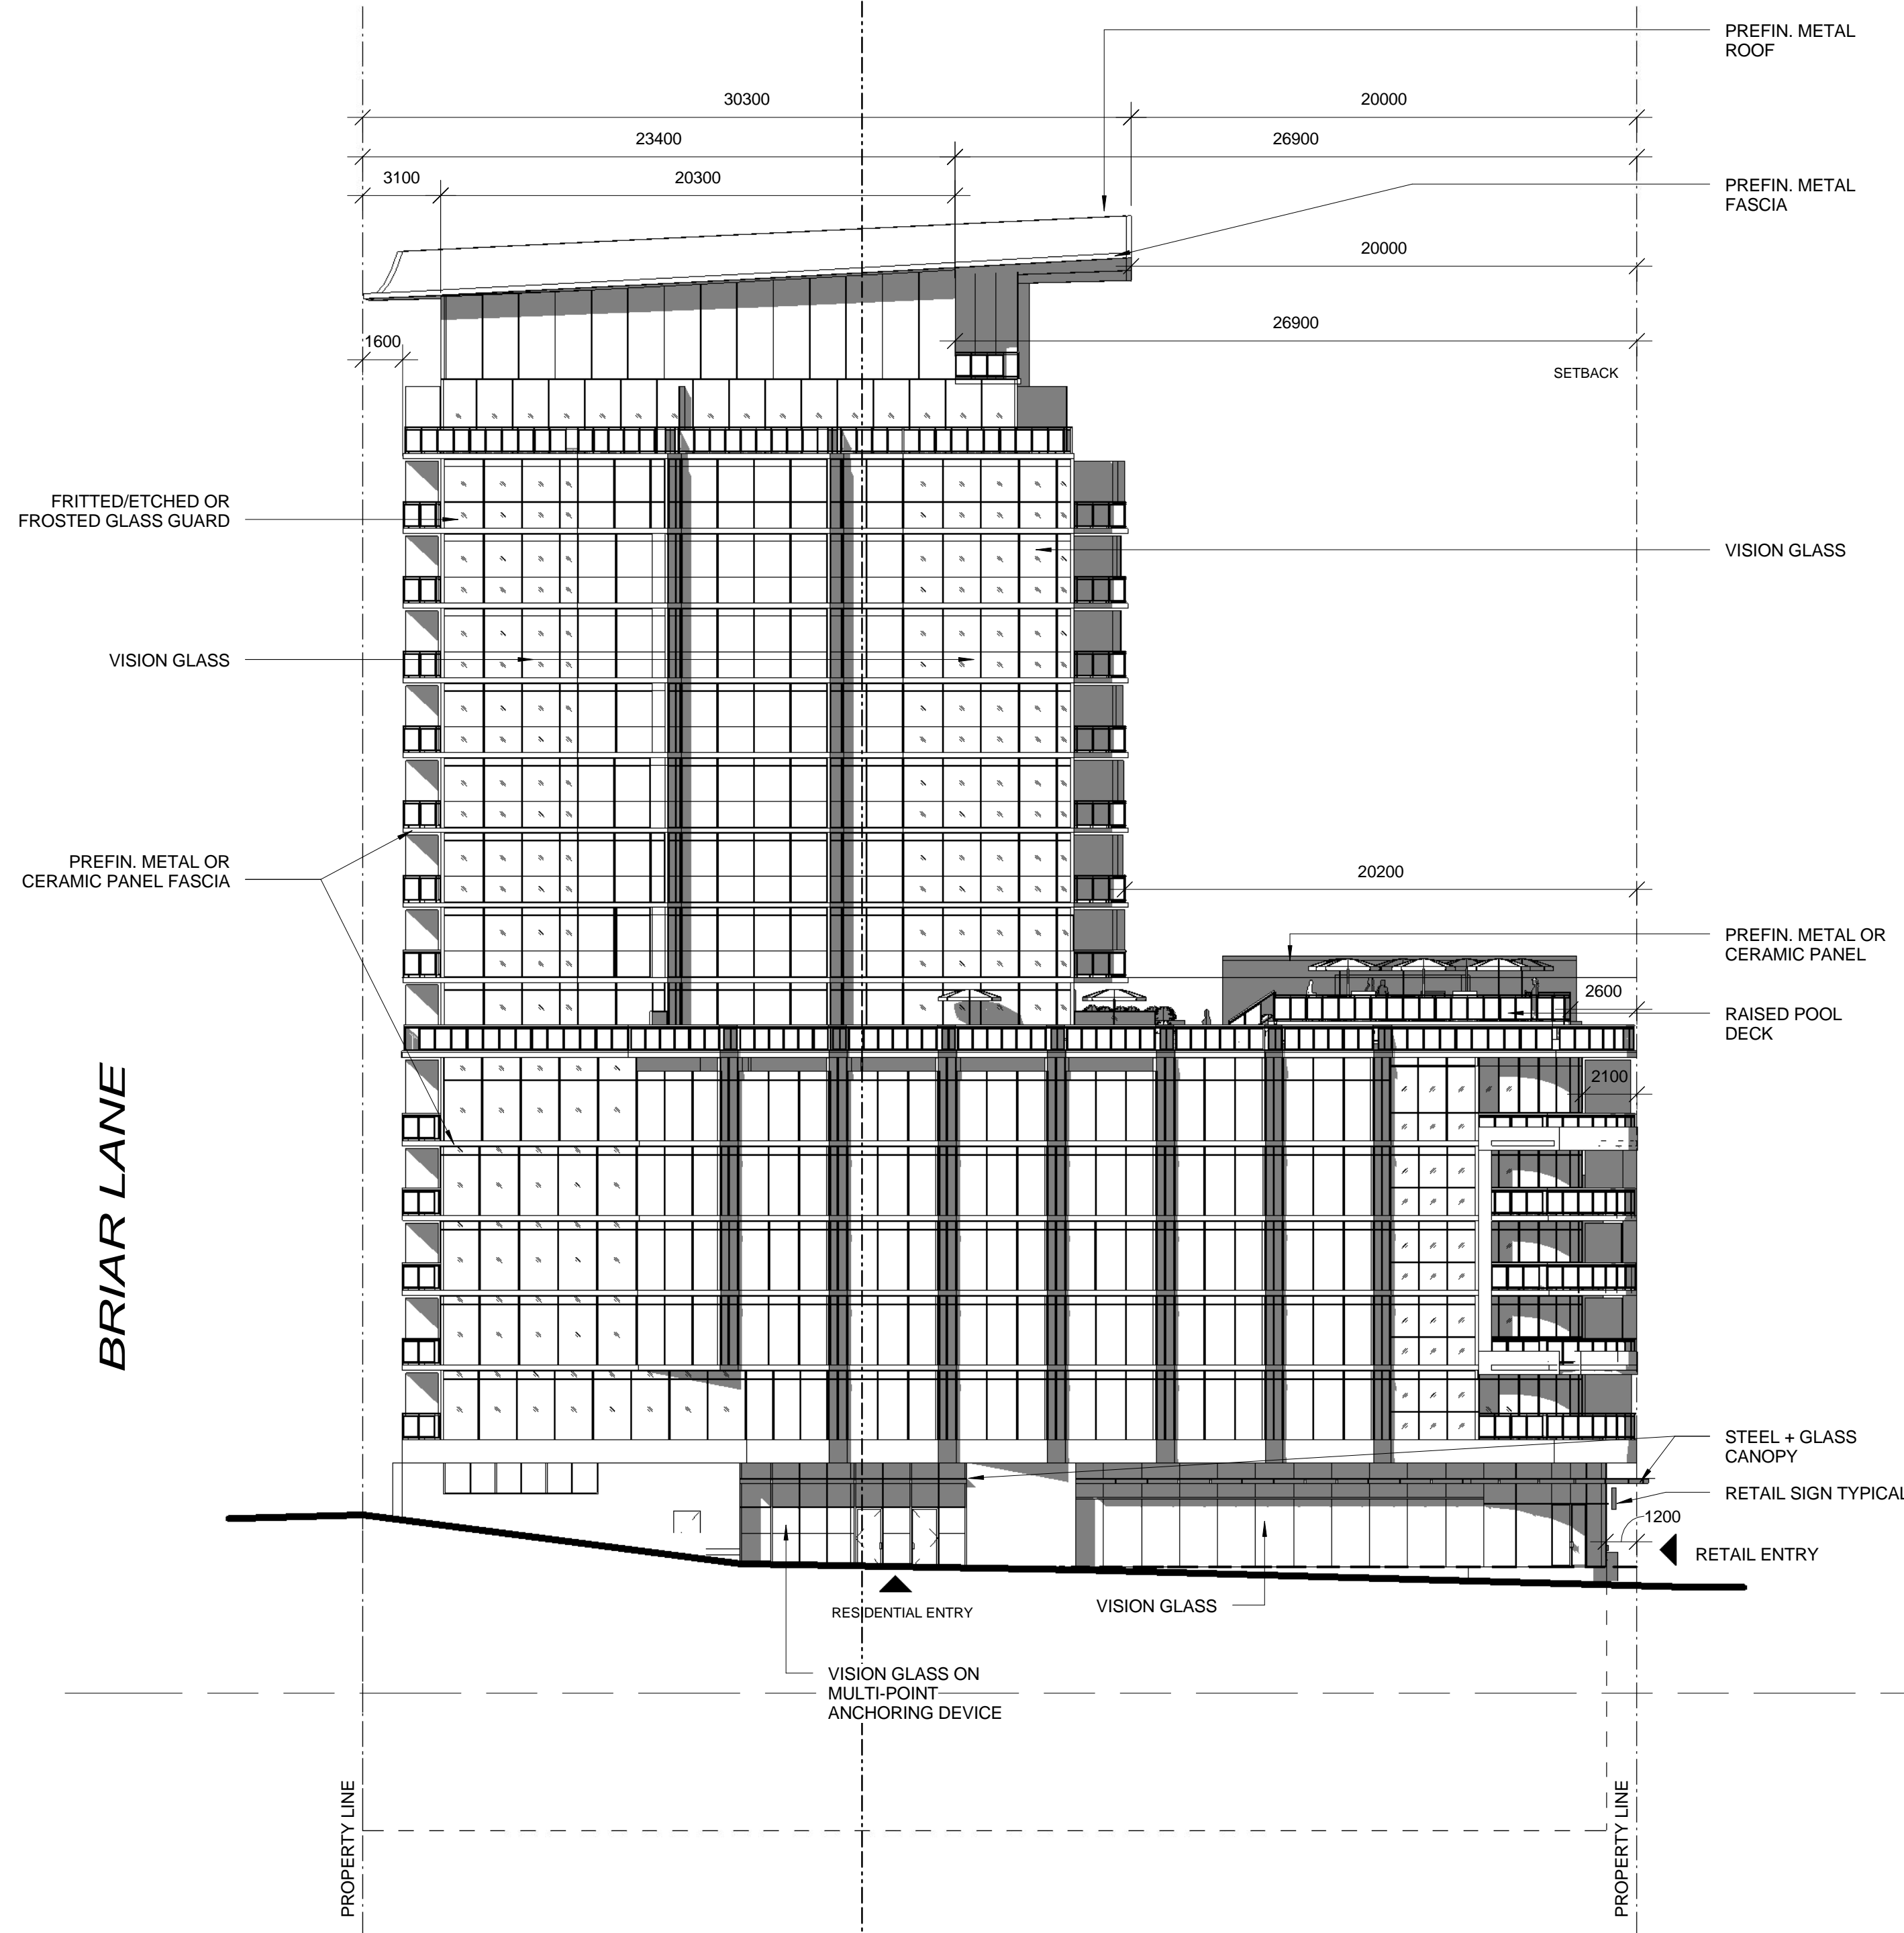

SOUTH PARK STREET

BRIAR LANE

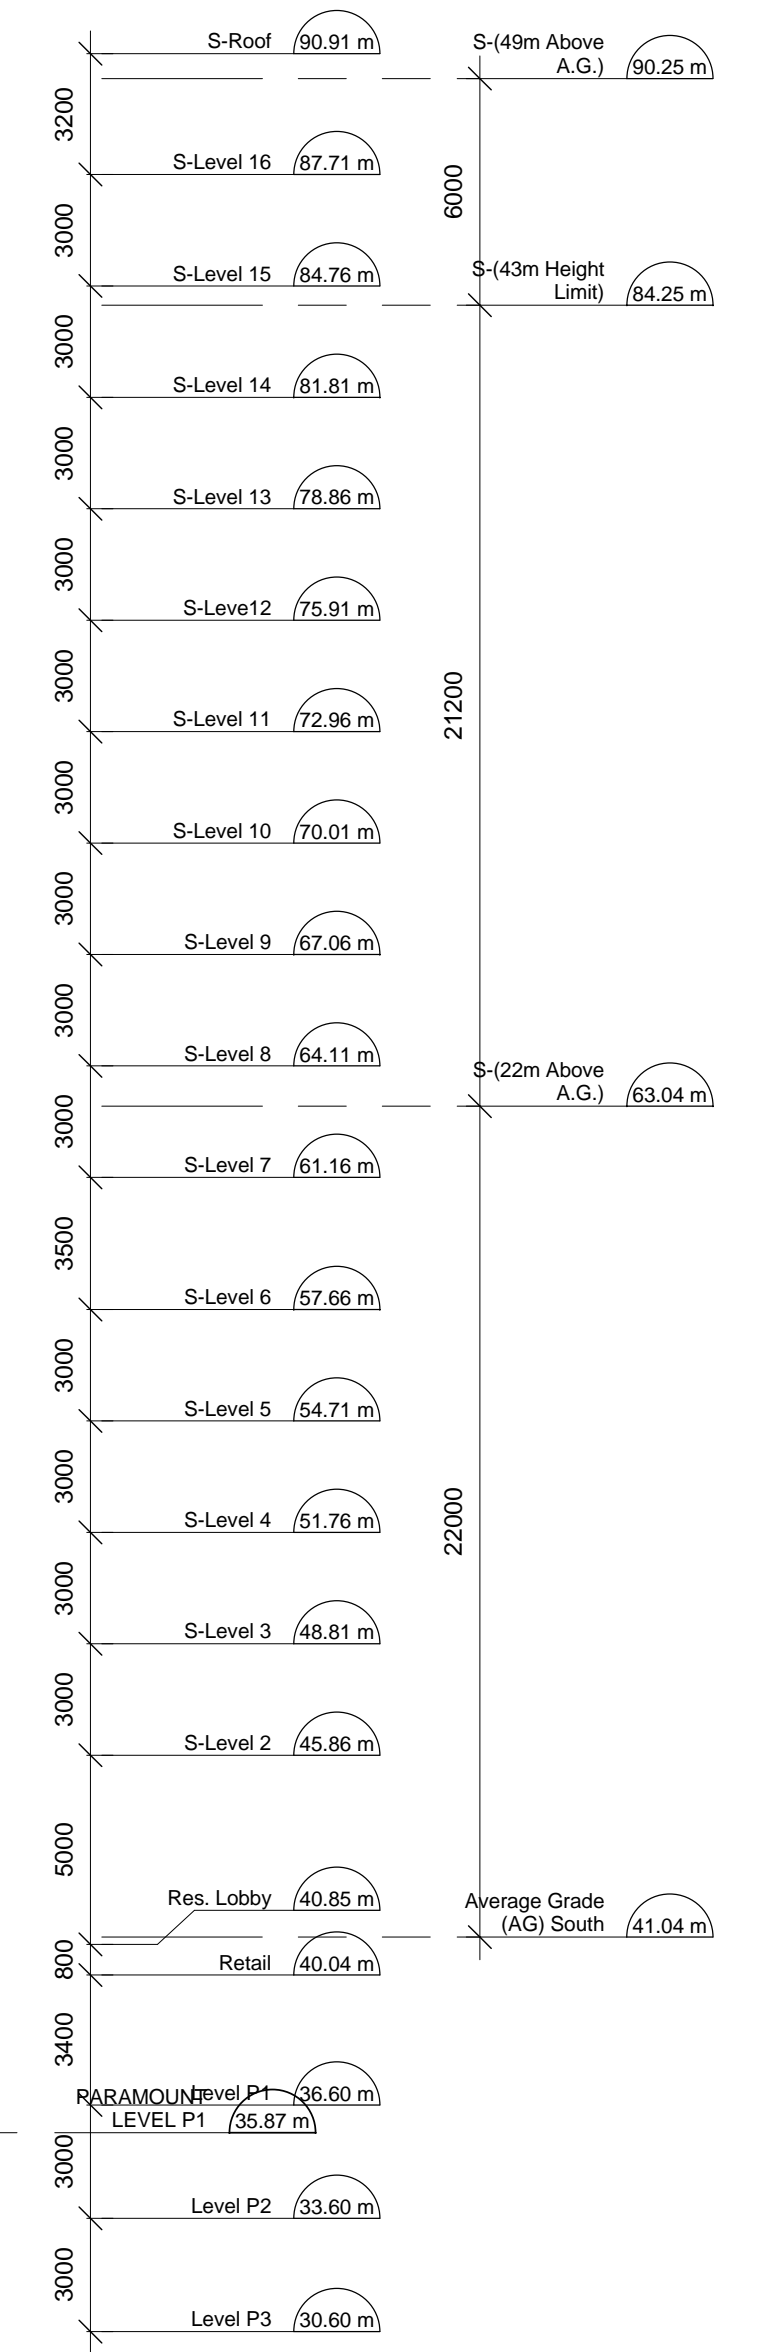

CLIENT  
Southwest Properties  
Southwest  
Live. Sleep. Work. Play.  
Streamliner Properties Fund

COPYRIGHT:  
Any reproduction or distribution for any purpose other than authorized by IBI Group is forbidden. Written dimensions shall have precedence over scaled dimensions. Contractors shall verify and be responsible for all dimensions and conditions on the job and IBI Group shall be informed of any variations from the dimensions and conditions shown on the drawing. Shop drawings shall be submitted to IBI Group for approval before proceeding with fabrication.  
COPYRIGHT © 2009 IBI GROUP


ISSUES

NO.	ISSUANCE	STATUS	DATE
-----	----------	--------	------

Blank area for issues.

Blank area for issues.

Blank area for issues.

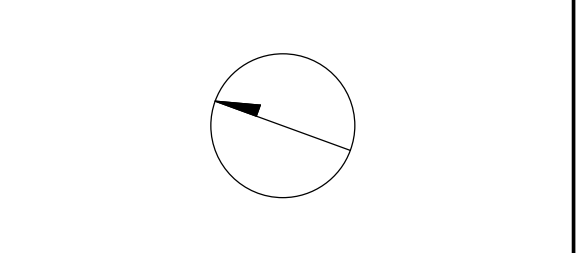


PRIME CONSULTANT  
**IBI** IBI GROUP ARCHITECTS  
95 St. Clair Avenue West Suite 200  
Toronto, ON  
tel (416) 924-8966 fax (416) 924-9067  
ibigroup.com


PROJECT  
**SOUTH PARK RE-DEVELOPMENT**  
South Park St. at Sackville St.

PROJECT NO: 33207 & 37156  
DRAWN BY: Author  
CHKD BY: Checker  
SCALE: 1:200  
DATE: 2015-09-11

SHEET TITLE  
**NORTH ELEVATION, RENTAL**

SHEET NUMBER  
**A405**

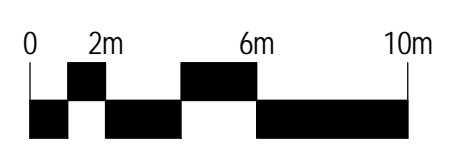

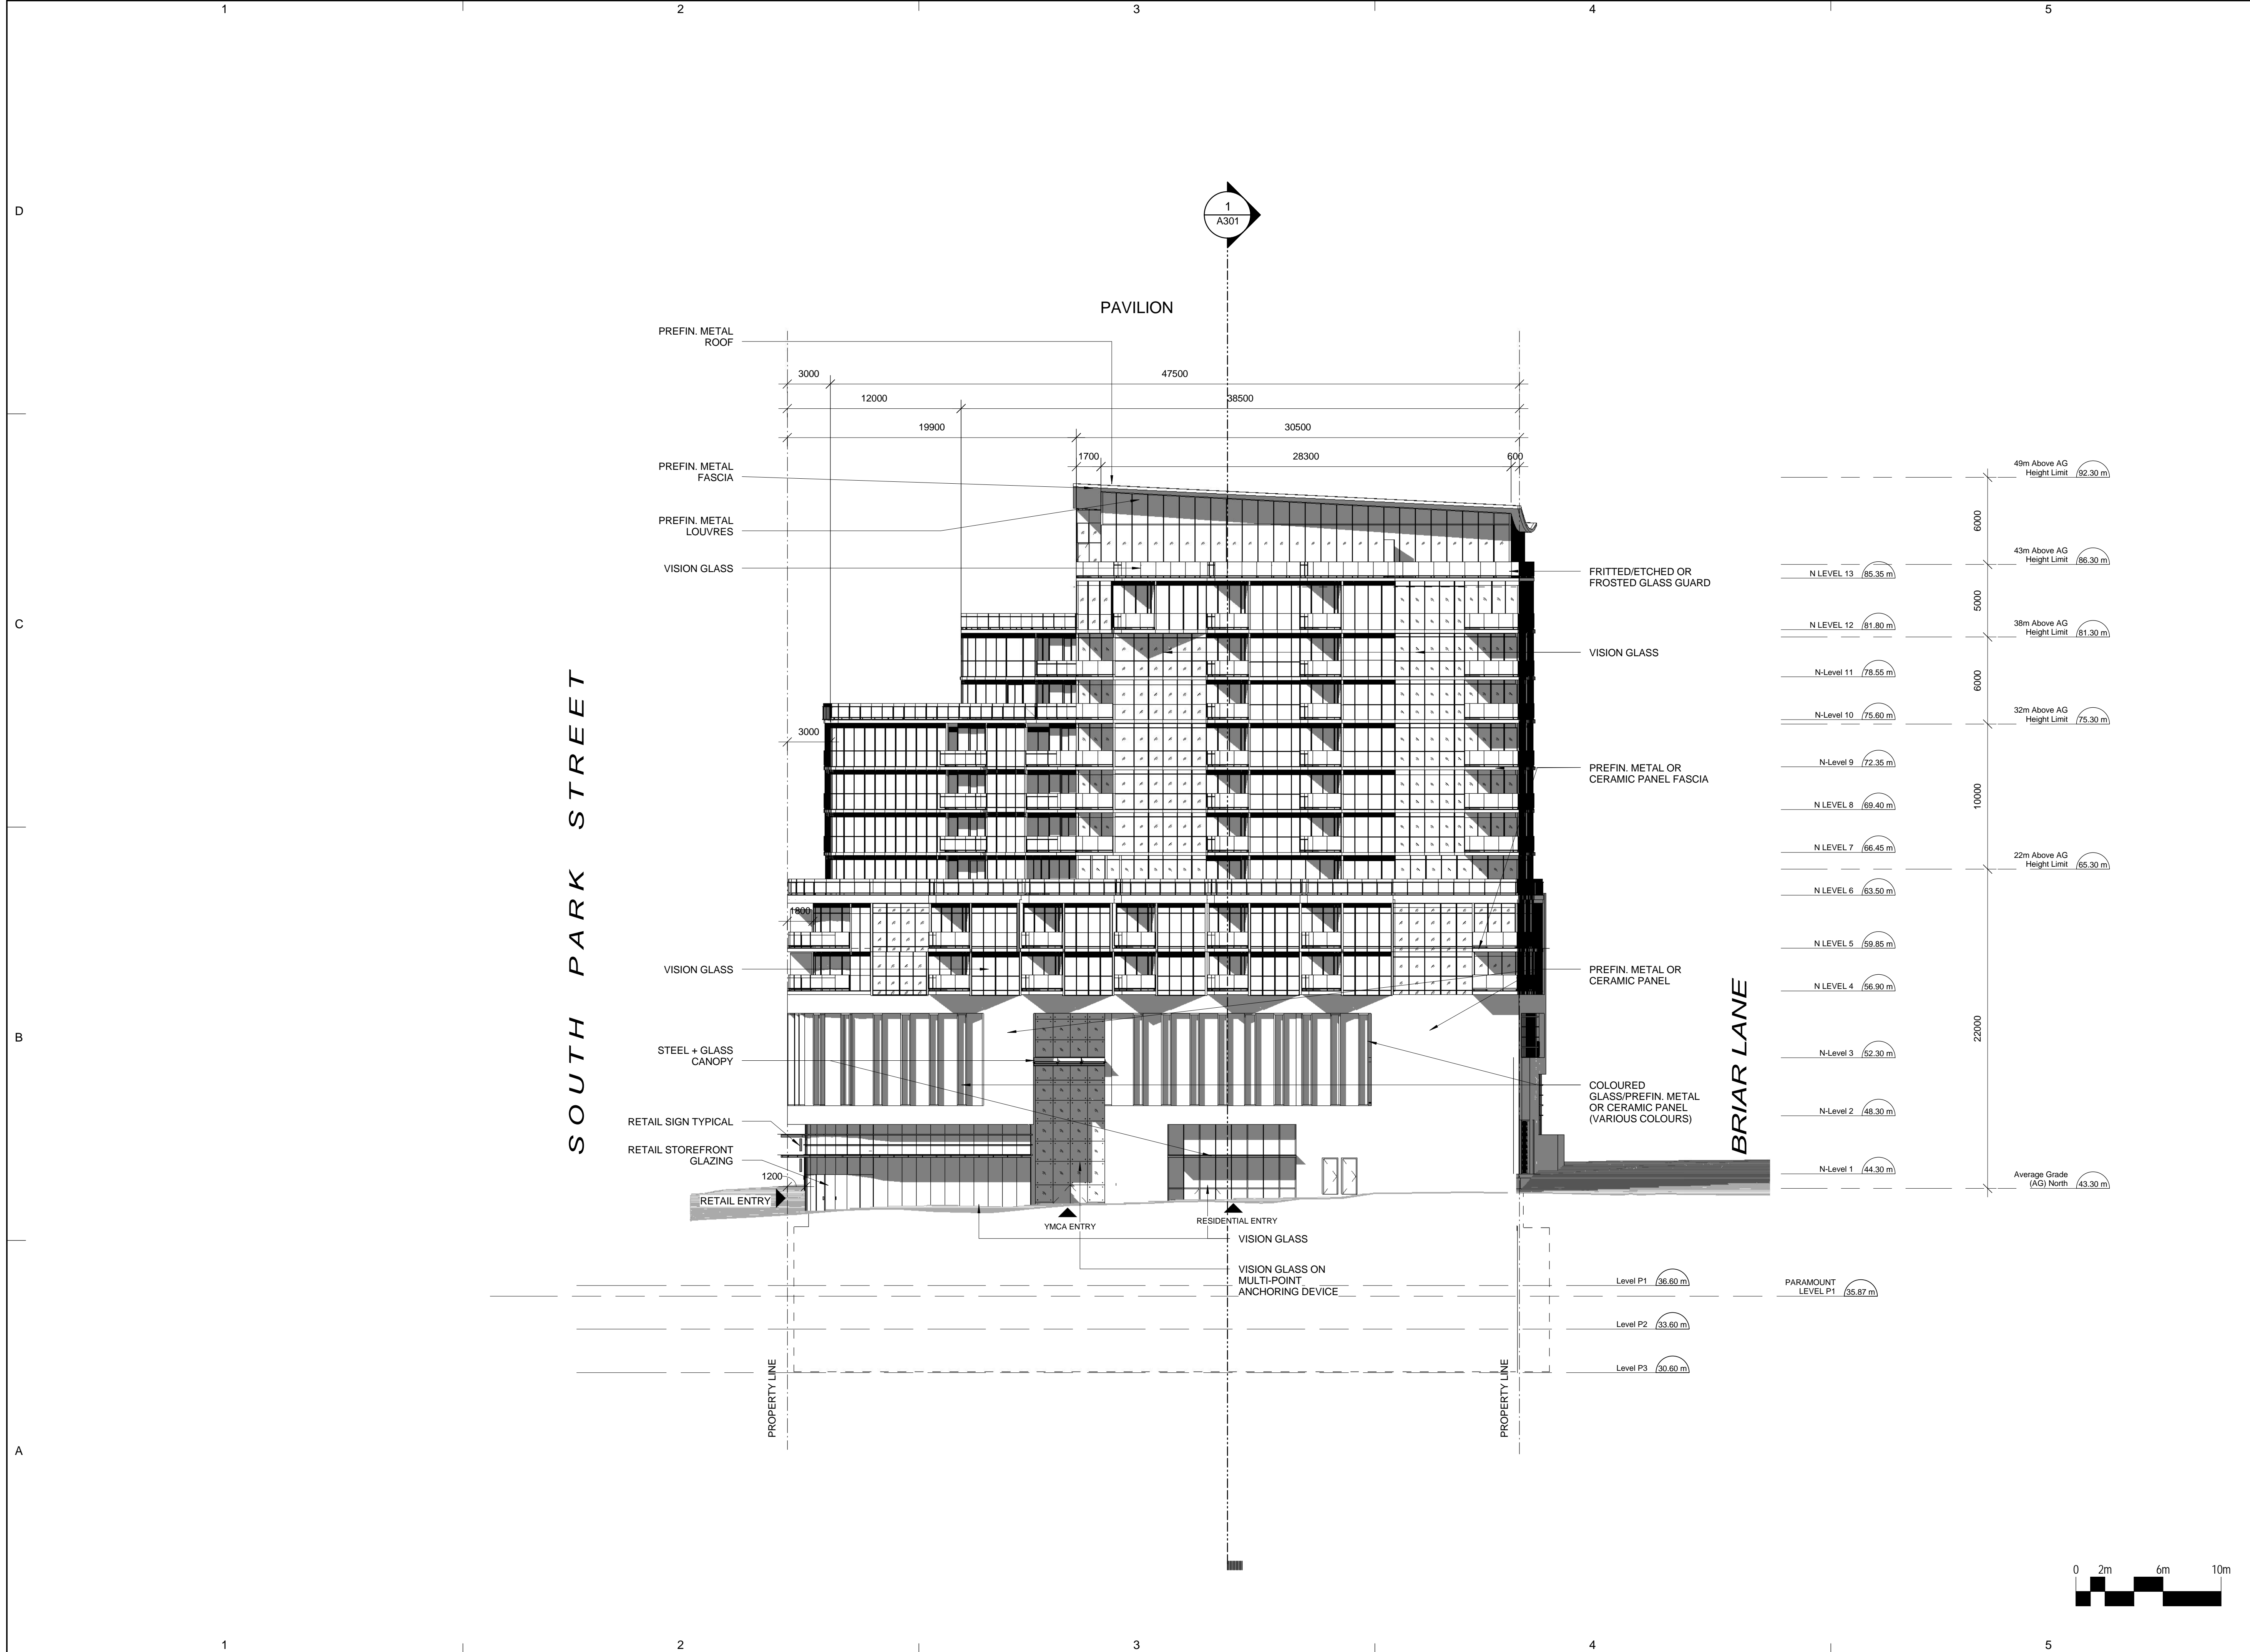

CLIENT  
Southwest Properties



Streamliner Properties Fund

**COPYRIGHT:**  
Any reproduction or distribution for any purpose other than authorized by IBI Group is forbidden. Written dimensions shall have precedence over scaled dimensions. Contractors shall verify and be responsible for all dimensions and conditions on the job and IBI Group shall be informed of any variations from the dimensions and conditions shown on the drawing. Shop drawings shall be submitted to IBI Group for approval before proceeding with fabrication.

COPYRIGHT © 2009 IBI GROUP

**ISSUES**

NO.	ISSUANCE	STATUS	DATE

49m Above AG  
Height Limit (92.30 m)

43m Above AG  
Height Limit (86.30 m)

38m Above AG  
Height Limit (81.30 m)

32m Above AG  
Height Limit (75.30 m)

22m Above AG  
Height Limit (65.30 m)

Average Grade  
(AG) North (43.30 m)

N LEVEL 13 (85.35 m)

N LEVEL 12 (81.80 m)

N Level 11 (78.55 m)

N-Level 10 (75.60 m)

N-Level 9 (72.35 m)

N LEVEL 8 (69.40 m)

N LEVEL 7 (66.45 m)

N LEVEL 6 (63.50 m)

N LEVEL 5 (59.85 m)

N LEVEL 4 (56.90 m)

N-Level 3 (52.30 m)

N-Level 2 (48.30 m)

N-Level 1 (44.30 m)

Level P1 (36.60 m)

Level P2 (33.60 m)

Level P3 (30.60 m)

PARAMOUNT LEVEL P1 (35.87 m)

PRIME CONSULTANT



PROJECT

**SOUTH PARK RE-DEVELOPMENT**  
South Park St. at Sackville St.

PROJECT NO: 33207 & 37156

DRAWN BY: Author

CHKD BY: Checker

SCALE: 1 : 200

DATE: 2015-09-11

SHEET TITLE

**SOUTH ELEVATION, PAVILION**

SHEET NUMBER

**A406**

ISSUE